



EXISTING SITE PLAN
1:100

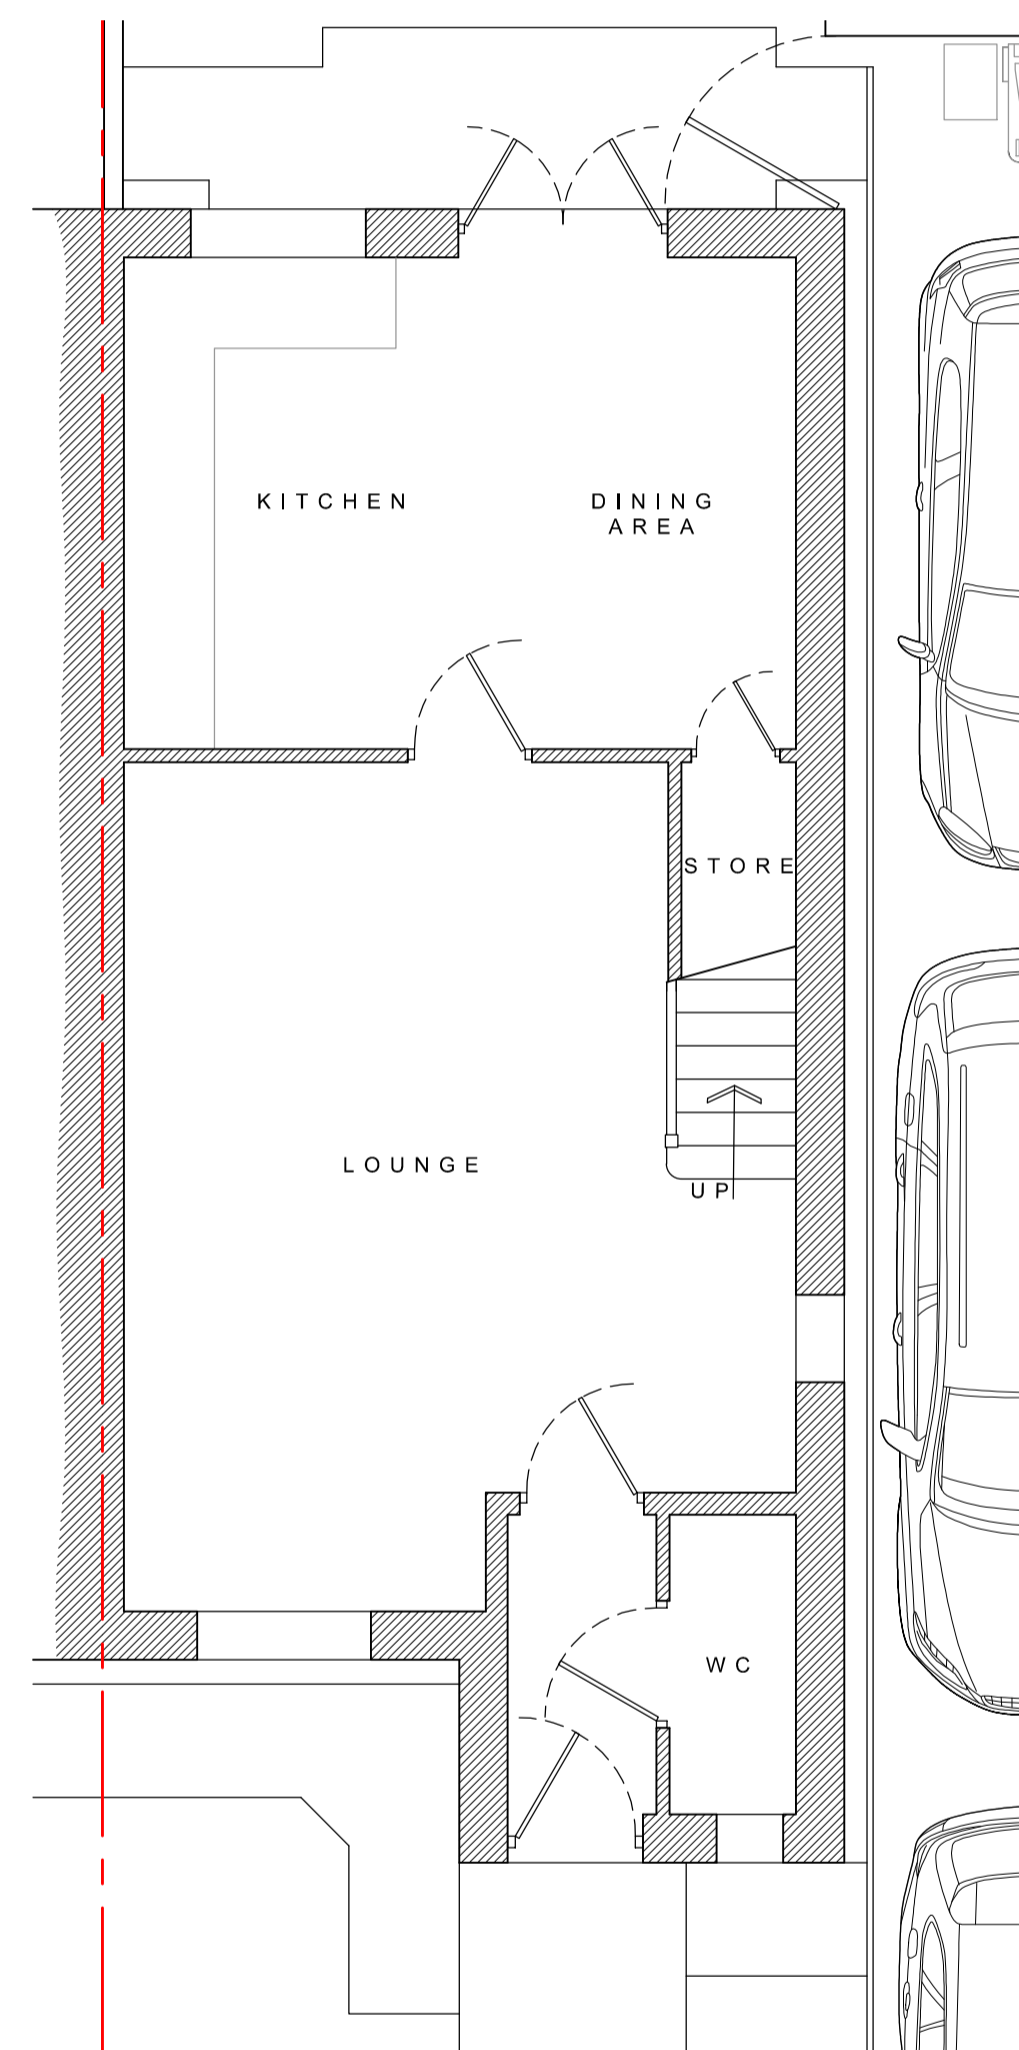


EXISTING GROUND-FLOOR PLAN
1:100

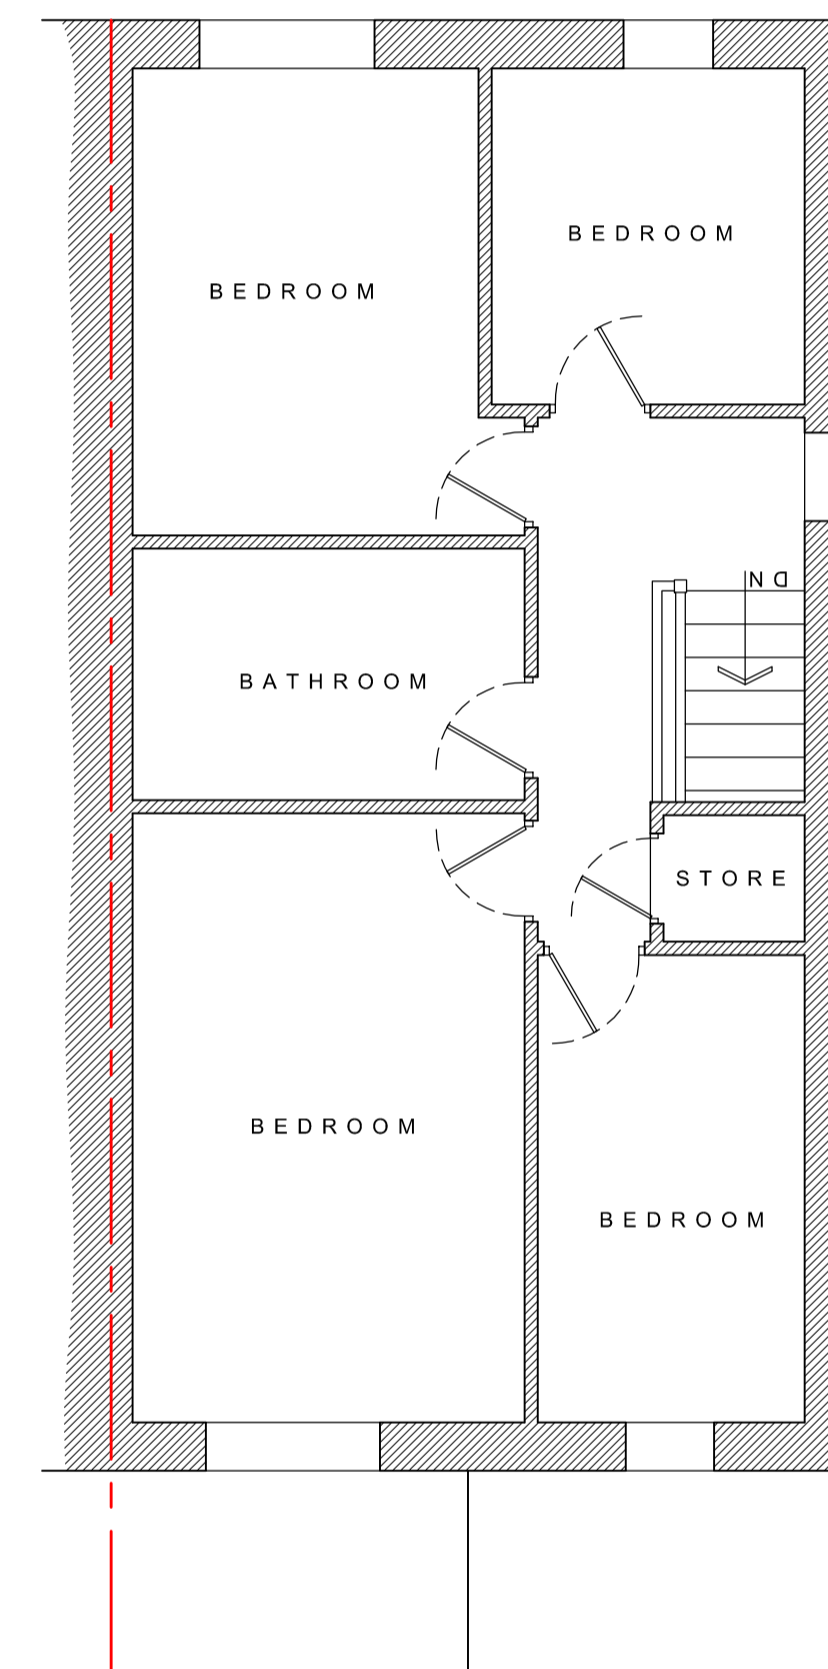

EXISTING FIRST-FLOOR PLAN
1:100

A Abbott-Hull
Associates

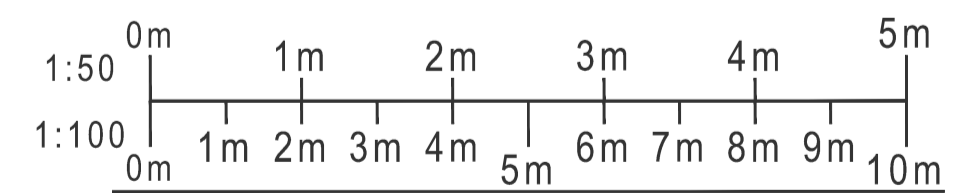

PROJECT
35 DALLAM DELL,
THORNTON-CLEVELEYS,
FY5 4PX

DRAWING

EXISTING PLANS

DRAWING NO.	REV.	DRAWN
23124_100	-	J. A-H
DATE	SCALE	
27/09/2023	1:50	@ A 1
W abbotthull.co.uk	T 01253 846420	
E info@abbotthull.co.uk	M 07725 005247	