



EXISTING FRONT ELEVATION




EXISTING SIDE ELEVATION

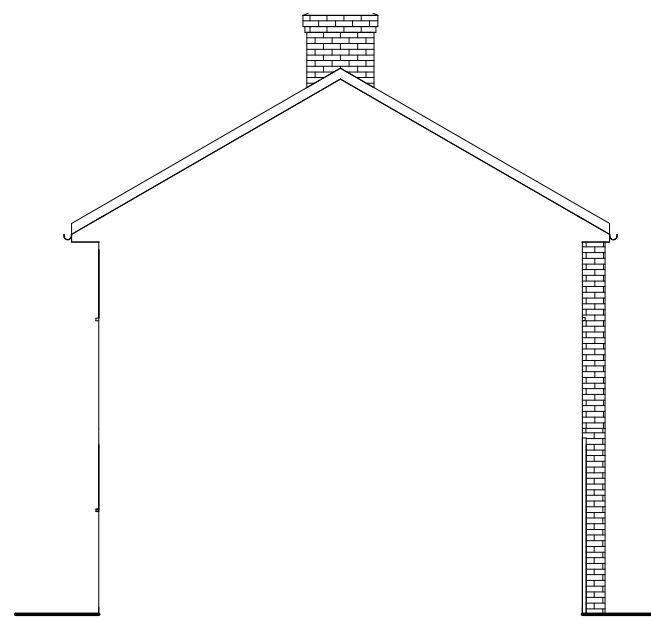

EXISTING REAR ELEVATION

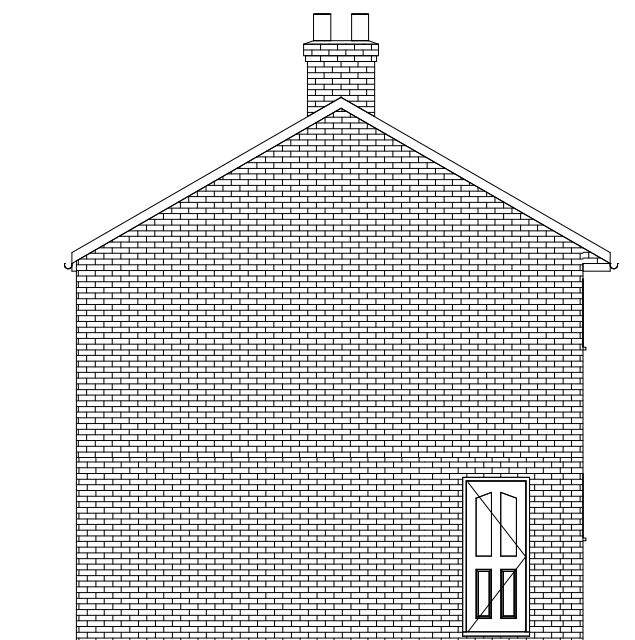

EXISTING SIDE ELEVATION

 

ALL DIMS IN MILLIMETERS UNLESS NOTED OTHERWISE
DO NOT SCALE EXCEPT FOR PLANNING PURPOSES
IF IN DOUBT - ASK

THIS DRAWING IS CONFIDENTIAL AND IS THE PROPERTY OF
KEENAN PROJECT DESIGNS LTD
© COPYRIGHT

KEENAN
PROJECT
DESIGNS

KEENAN PROJECT DESIGNS

08002335787
INFO@KEENANPROJECTDESIGNS.COM
WWW.KEENANPROJECTDESIGN.COM

CLIENT: SILVIA CRACIUN

ADDRESS: RM16 2AU 1

DATE: 03/17/24

PROJECT LEAD: AWWAL KAZEEM

DRAWN BY: UGWU KINGSLEY

DRAWING NO: 2382 - 3

SCALE: 1:50@A3
1:25@A1

REV: F