




**EXISTING SOUTH ELEVATION**  
SCALE 1:100

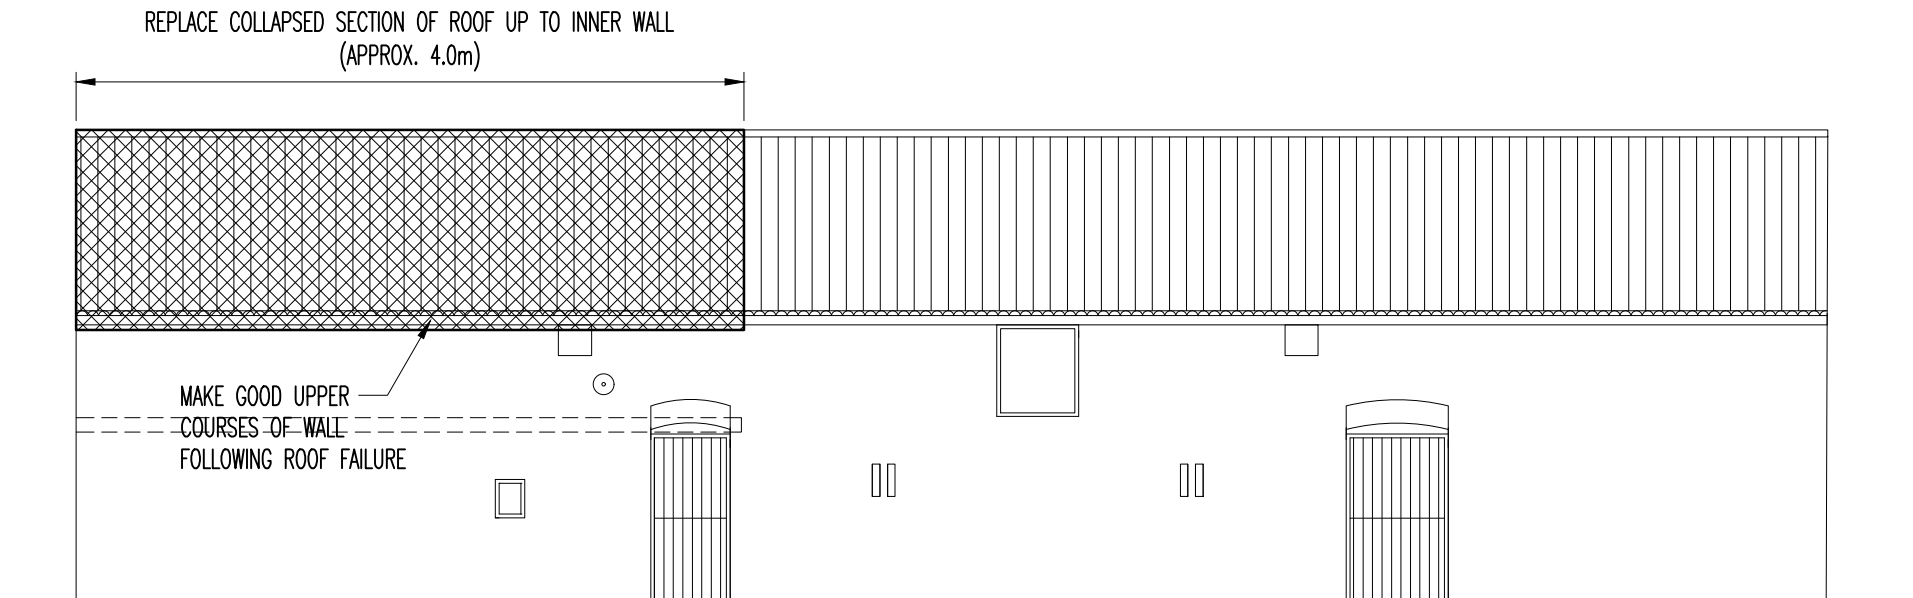

**EXISTING WEST ELEVATION**  
SCALE 1:100

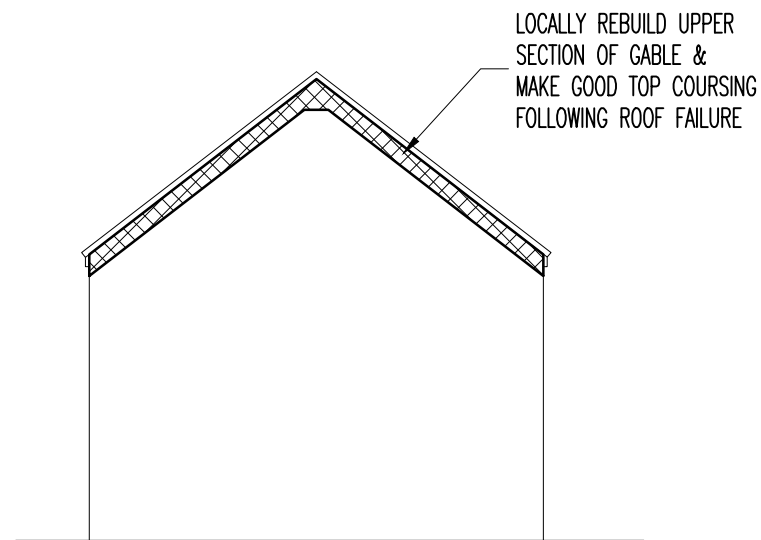

**EXISTING NORTH ELEVATION**  
SCALE 1:100

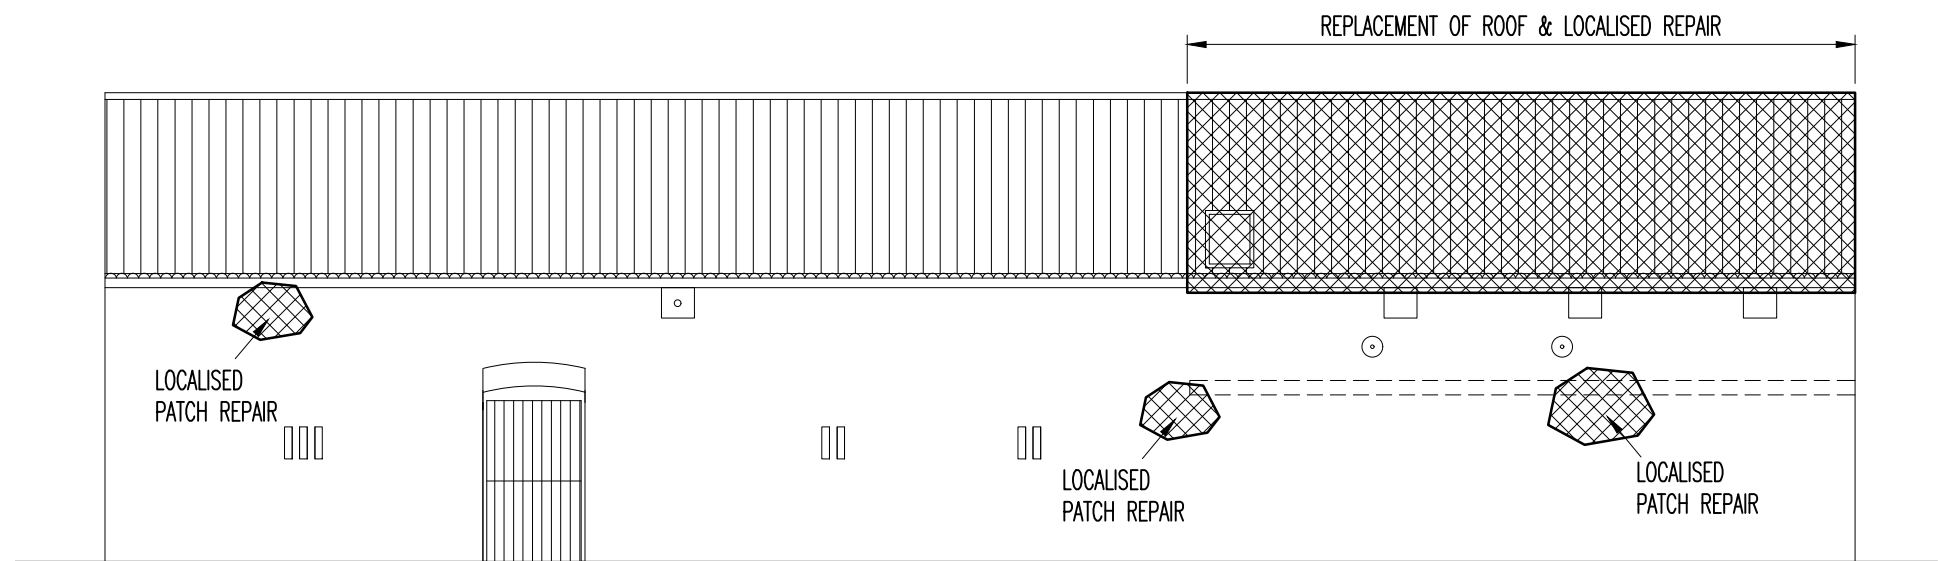

**EXISTING EAST ELEVATION**  
SCALE 1:100

| -                          | -    | -        | -     |
|----------------------------|------|----------|-------|
| Rev                        | Date | Revision | Intl. |
| Status: <b>Preliminary</b> |      |          |       |

|               |                                 |
|---------------|---------------------------------|
| Client        | Mike Carter                     |
| Drawing Title | Summary of Reconstruction Works |

|            |  |      |            |
|------------|--|------|------------|
| Job Title  | Barn Conversion<br>Poplar Farm<br>Humbleton Road<br>Lelley |      |            |
| Drawn      | MJD  | Date | April 2024 |
| Scale @ A3 | 1/100  |      |            |
| Drg No.    | 23-9844 SK 01  |      | Rev.       |
|            |  |      | -          |

**Dudley Consulting (Hull) Ltd.**  
  
31a Priory Tec Park  
Saxon Way  
Hessle  
HU13 9PB  
01482 350160  
design@dudleyconsulting.co.uk