


DO NOT SCALE FROM THIS DRAWING FOR CONSTRUCTION PURPOSES

REVISIONS		
Date	Description	By




Front Elevation

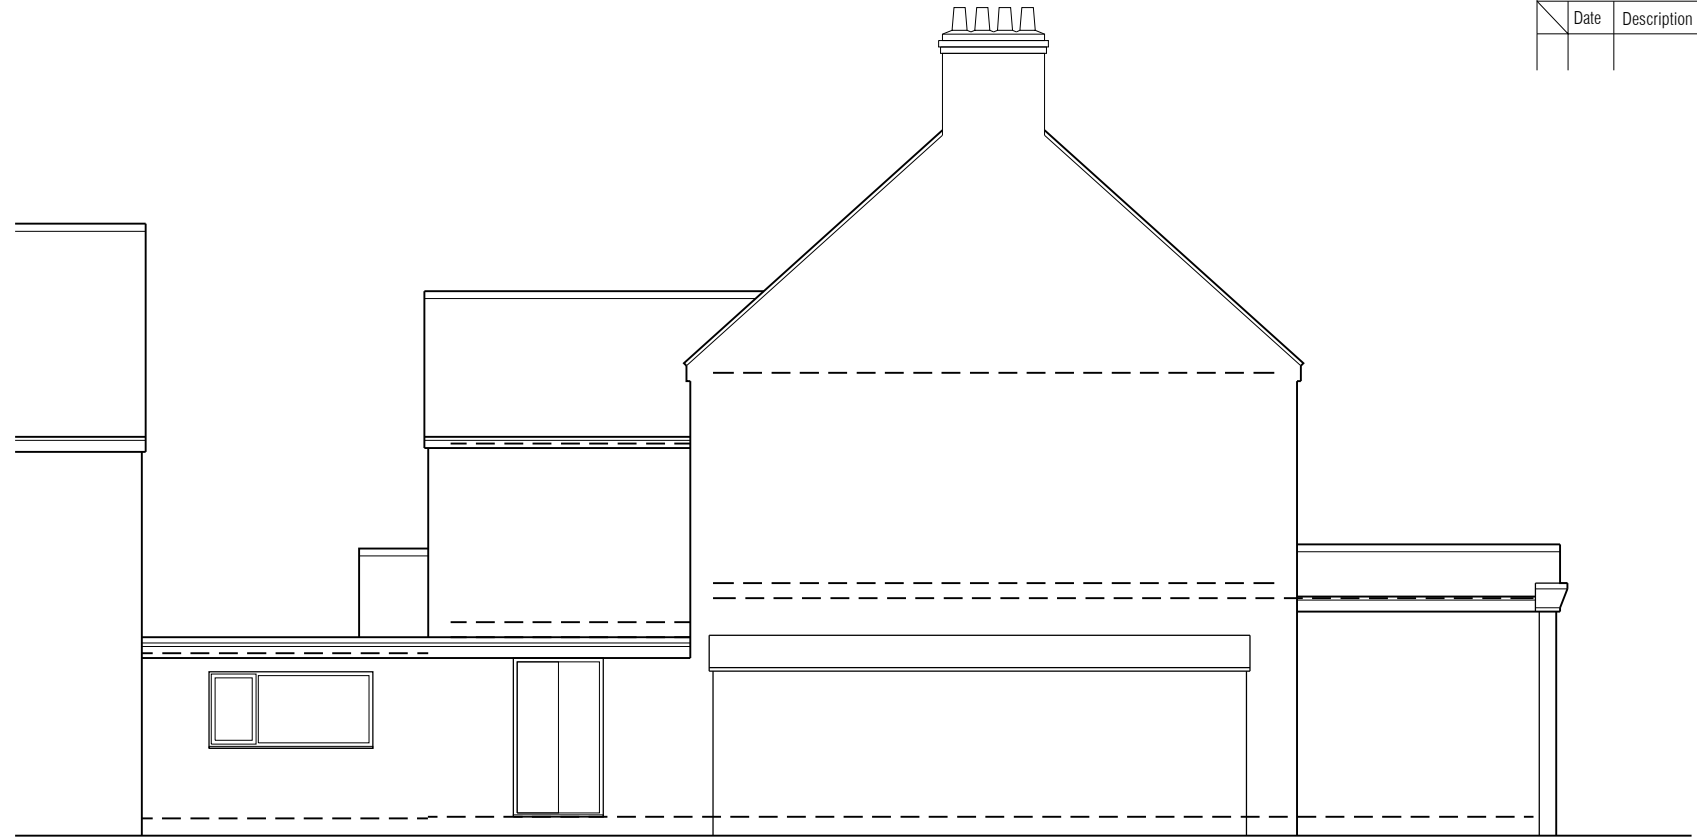

Side Elevation




Rear Elevation

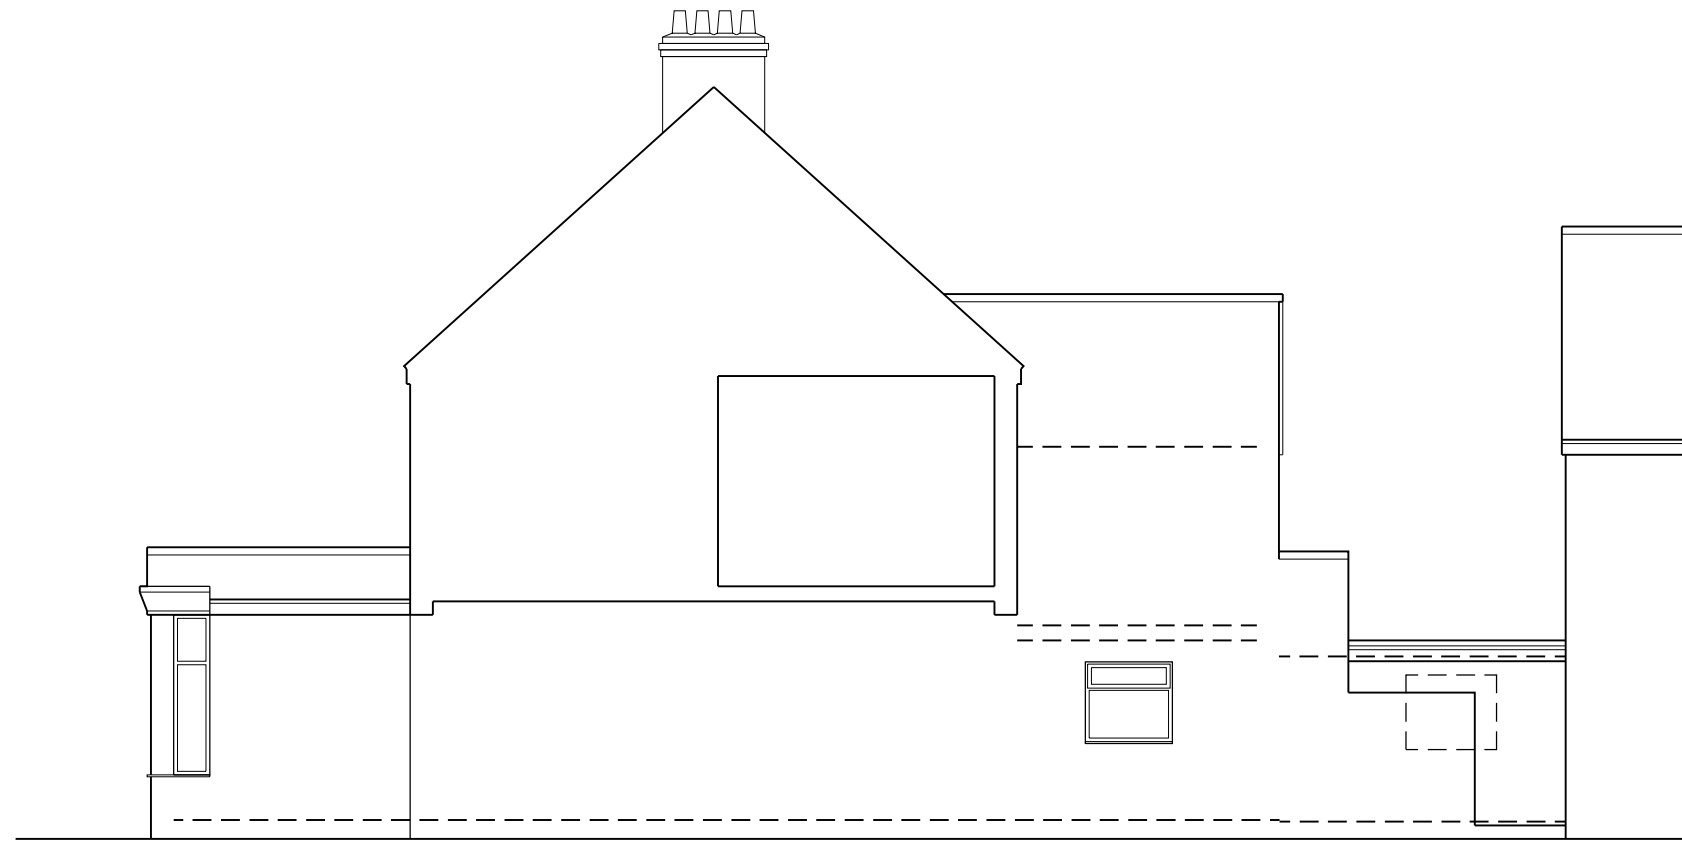

Side Elevation

Scale 1:100

 

Seatswood Architects Ltd.
from concept to completion
 Seatswood, Seaton Road, Hornsea, East Yorkshire HU18 1BS
 T: 01984 634842 M: 07713591453 E: colin@seatswood.co.uk

Client
Mr T. Shaw

Job Title
 Proposed Change of Use to Flats
 1, Marlborough Avenue,
 Hornsea, East Yorkshire
 HU18 1UA

Scale @ AS	Date	Drawn by	Checked
1:100	03.03.23	CDE	-

Dwg. title
 Elevations as Existing

PLANNING

Job No.	Dept.	Drawing No.	Rev.
TS/2303	A	002	P01