



Existing Ground Floor

1 : 100

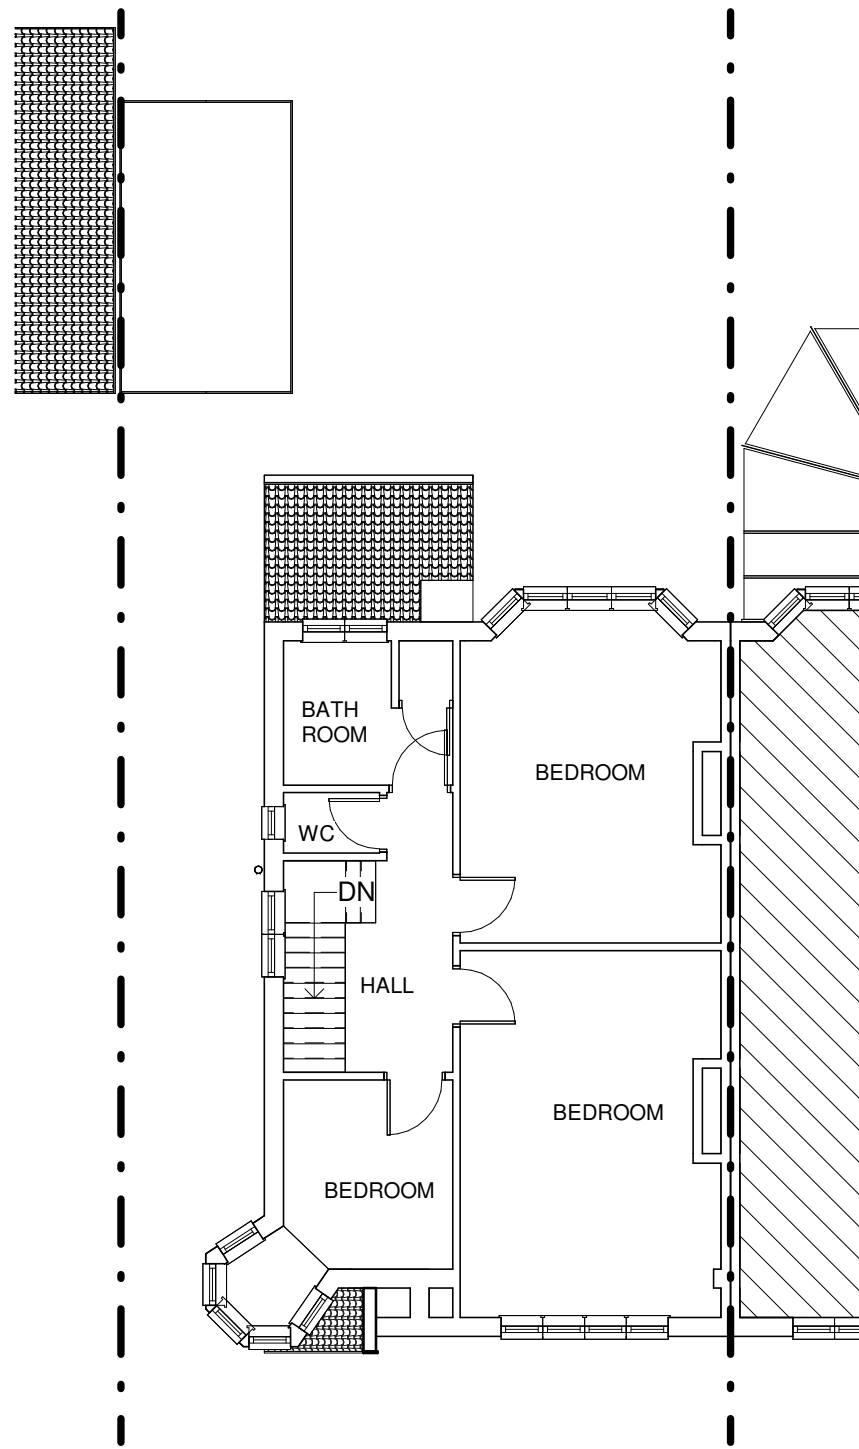

Existing First Floor

1 : 100

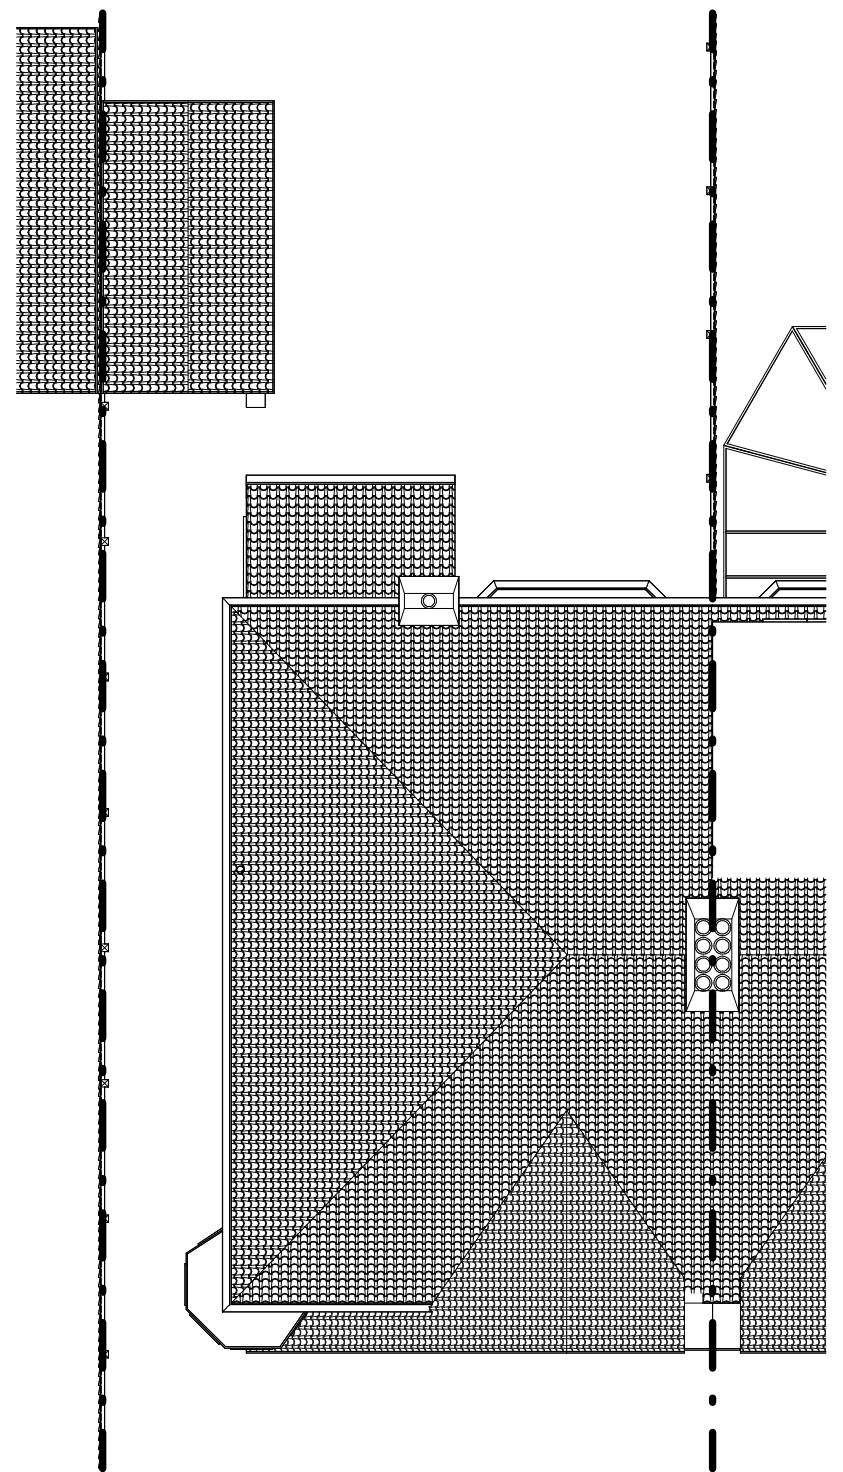

Existing Roof Plan

1 : 100

PLANNING DRAWINGS



CANOPY
Planning Services

Tel: 020 3632 2690 Email: info@canopyplanning.co.uk
Mob: 07956311277 Web: www.canopyplanning.co.uk

-


115 Orchard Avenue,
Croydon
CR0 7NL

EXISTING PLANS			
Project number	24104	24104/10	
Date	April 2024		
Drawn by	QM		
Checked by	SZ	Scale	A3 @ 1 : 100



Existing Front Elevation

1 : 100

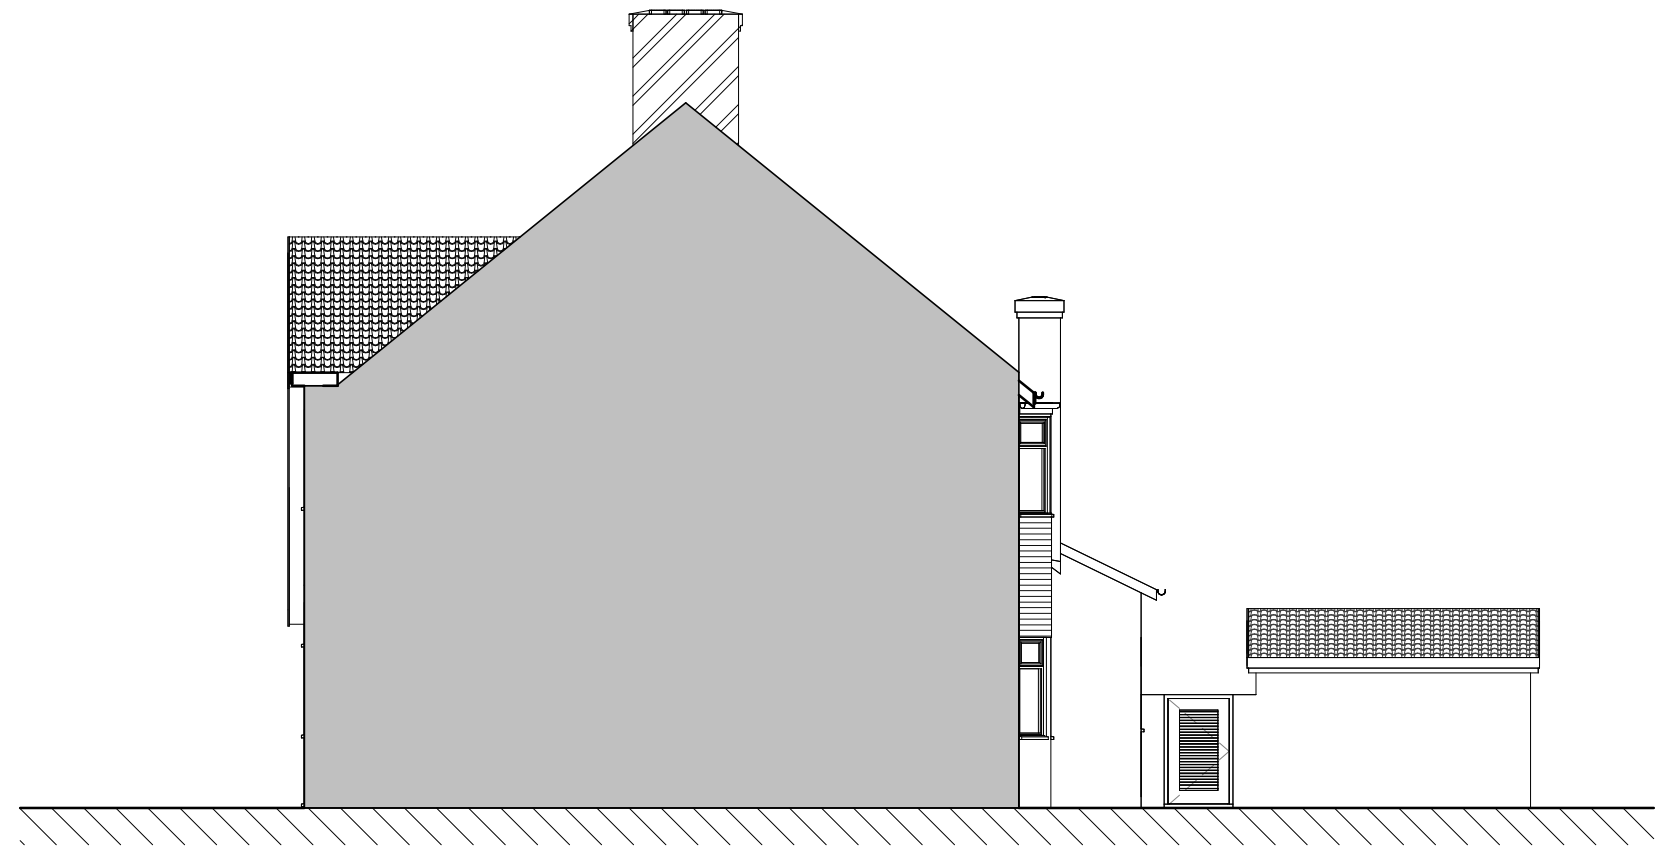

Existing side Elevation

1 : 100

PLANNING DRAWINGS



CANOPY
Planning Services

Tel: 020 3632 2690 Email: info@canopyplanning.co.uk
Mob: 07956311277 Web: www.canopyplanning.co.uk



115 Orchard Avenue,
Croydon
CR0 7NL

EXISTING ELEVATIONS

Project number	24104	24104/11
Date	April 2024	
Drawn by	QM	
Checked by	SZ	Scale A3 @ 1 : 100



1 Existing Rear Elevation
1 : 100



2 Existing Side Elevation II
1 : 100

PLANNING DRAWINGS



CANOPY
Planning Services
Tel: 020 3632 2690 Email: info@canopyplanning.co.uk
Mob: 07956311277 Web: www.canopyplanning.co.uk



115 Orchard Avenue,
Croydon
CR0 7NL

EXISTING ELEVATIONS

Project number	24104	24104/12
Date	April 2024	
Drawn by	O.A	
Checked by	Checker	Scale A3 @ 1 : 100