




EXISTING GROUND FLOOR PLAN (SCALE 1:100)

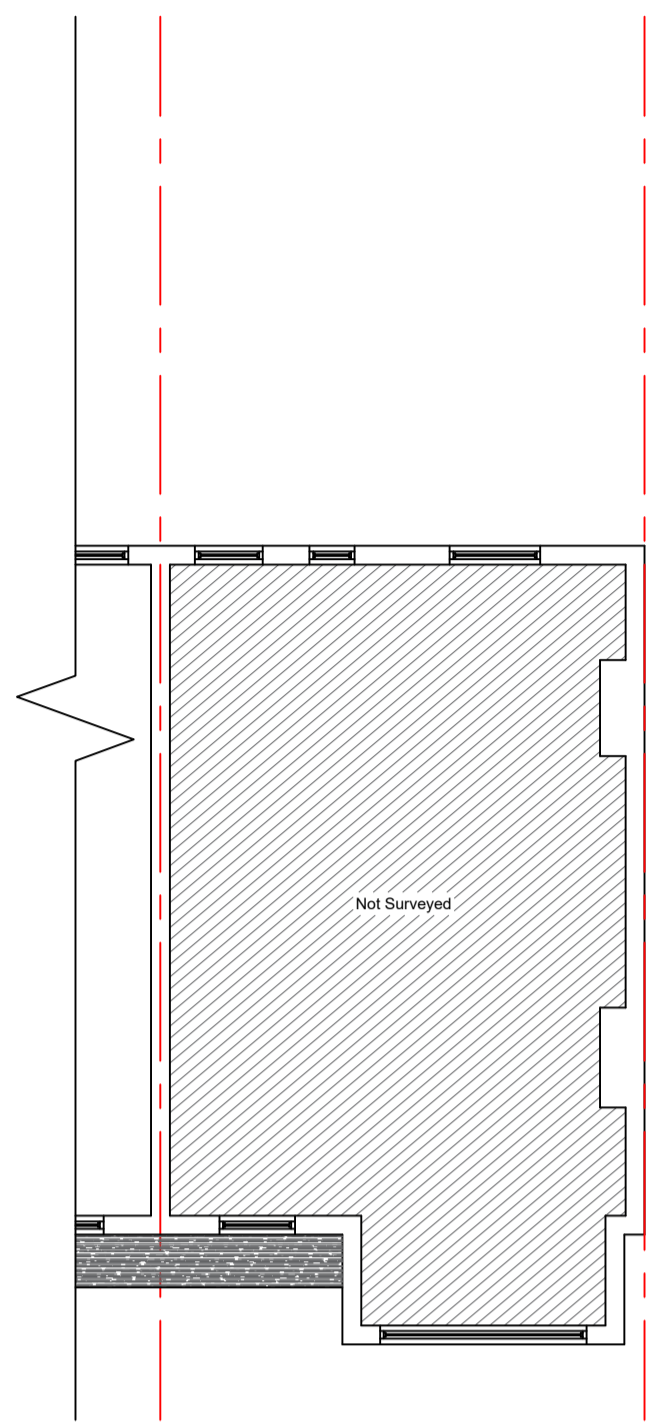


EXISTING FIRST FLOOR PLAN (SCALE 1:100)

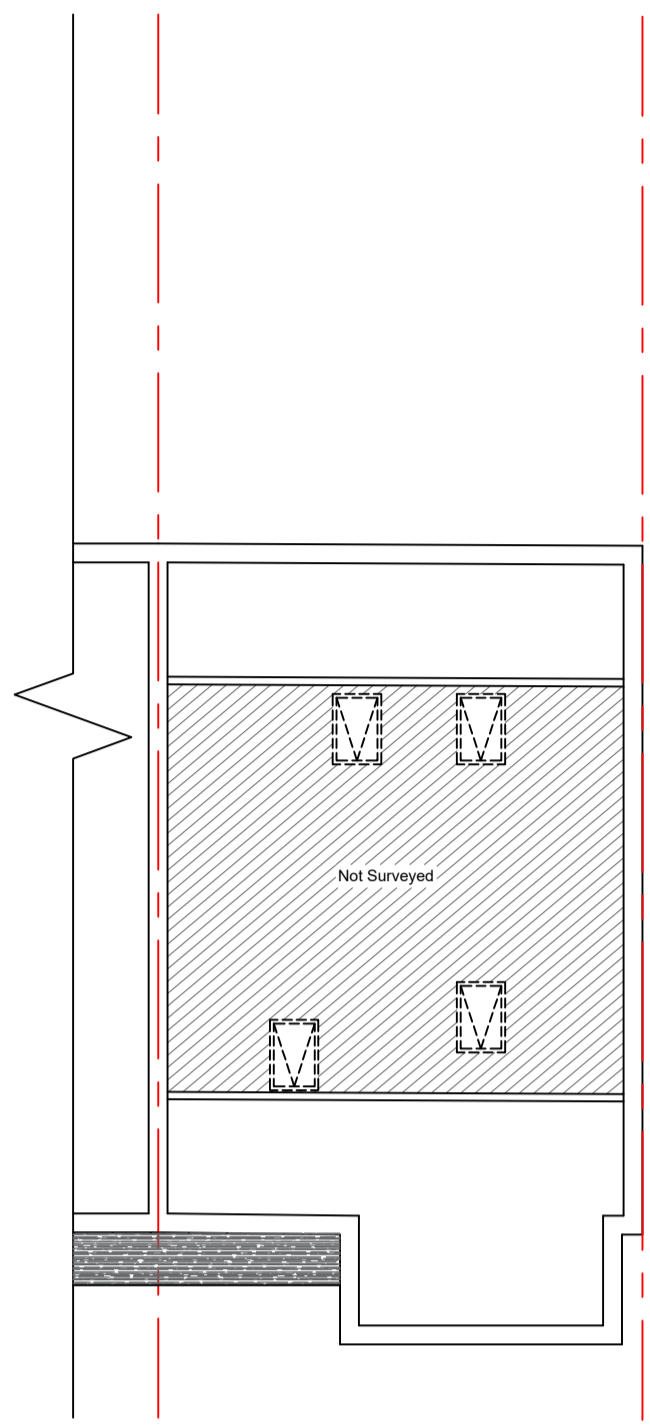


EXISTING LOFT FLOOR PLAN (SCALE 1:100)

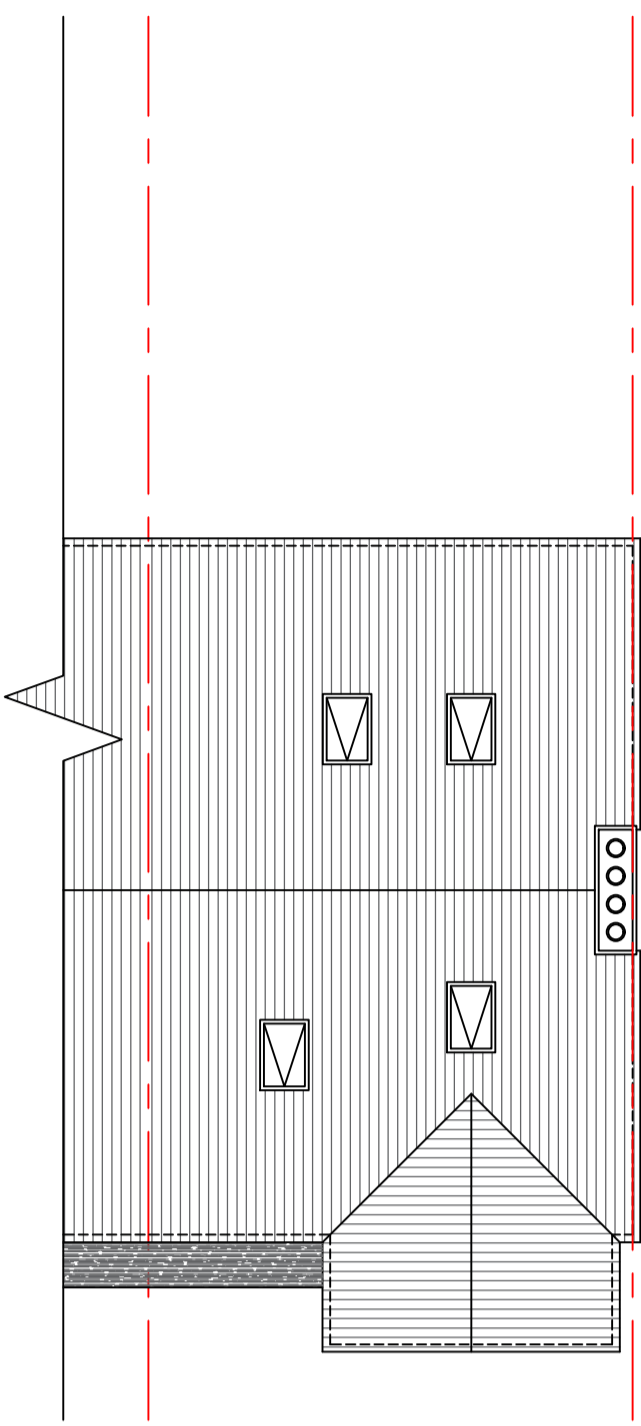


EXISTING ROOF PLAN (SCALE 1:100)

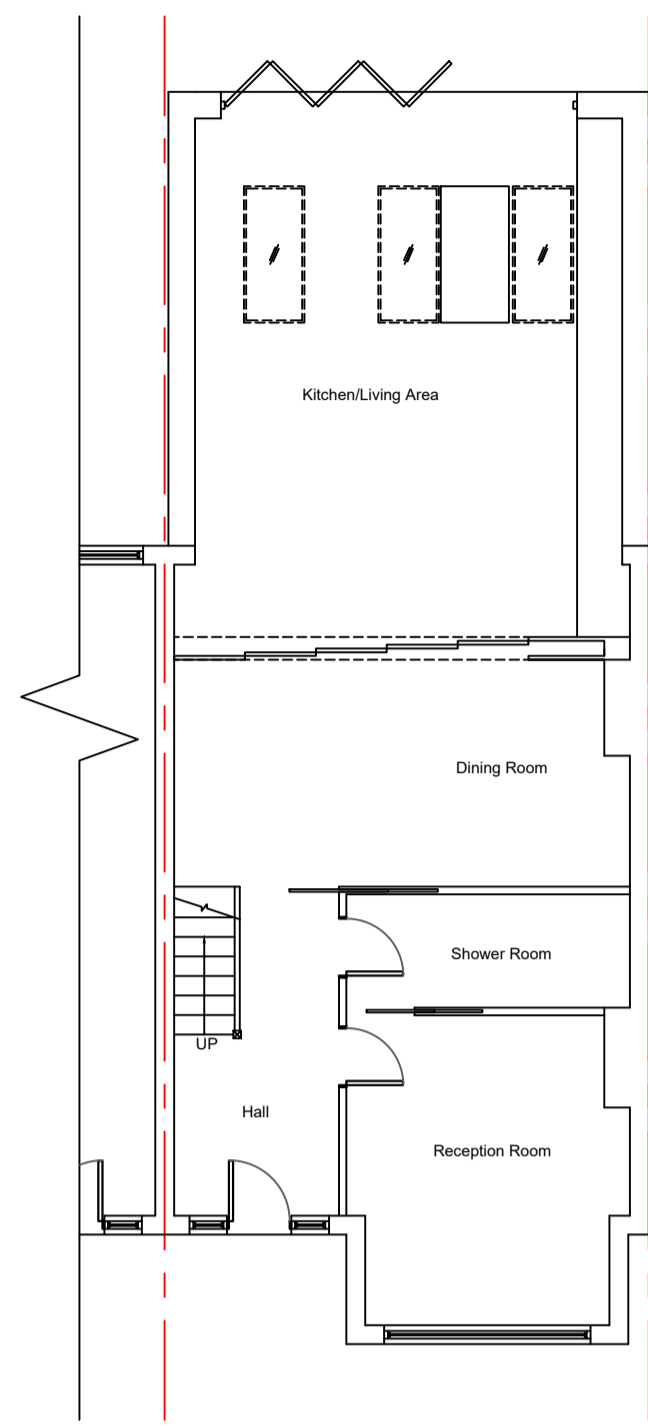


PROPOSED GROUND FLOOR PLAN (SCALE 1:100)

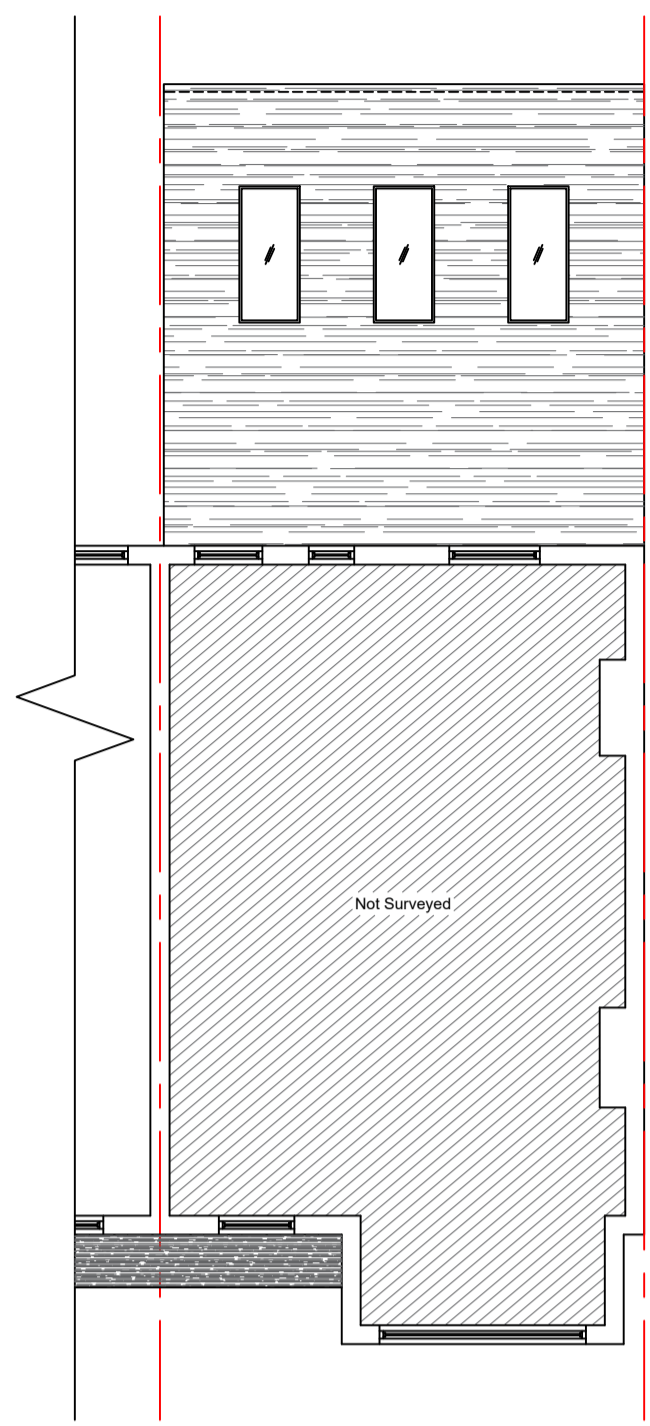

PROPOSED FIRST FLOOR PLAN (SCALE 1:100)

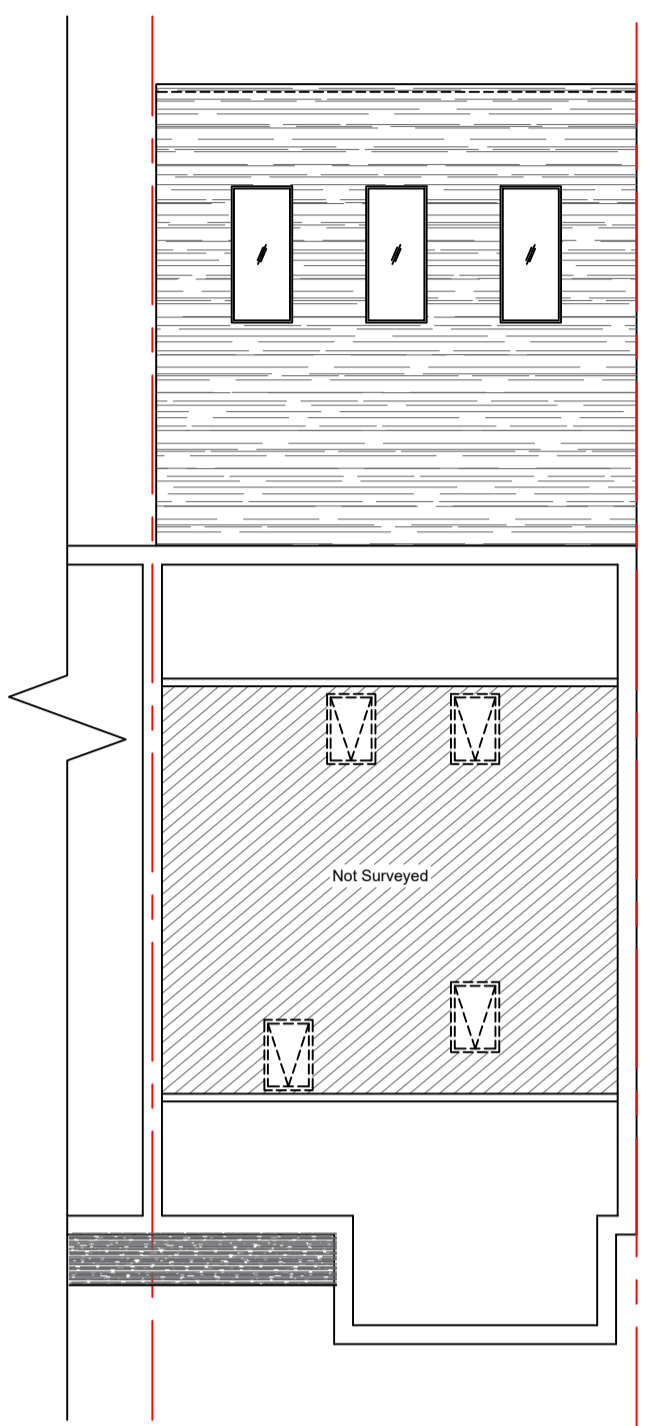


PROPOSED LOFT FLOOR PLAN (SCALE 1:100)

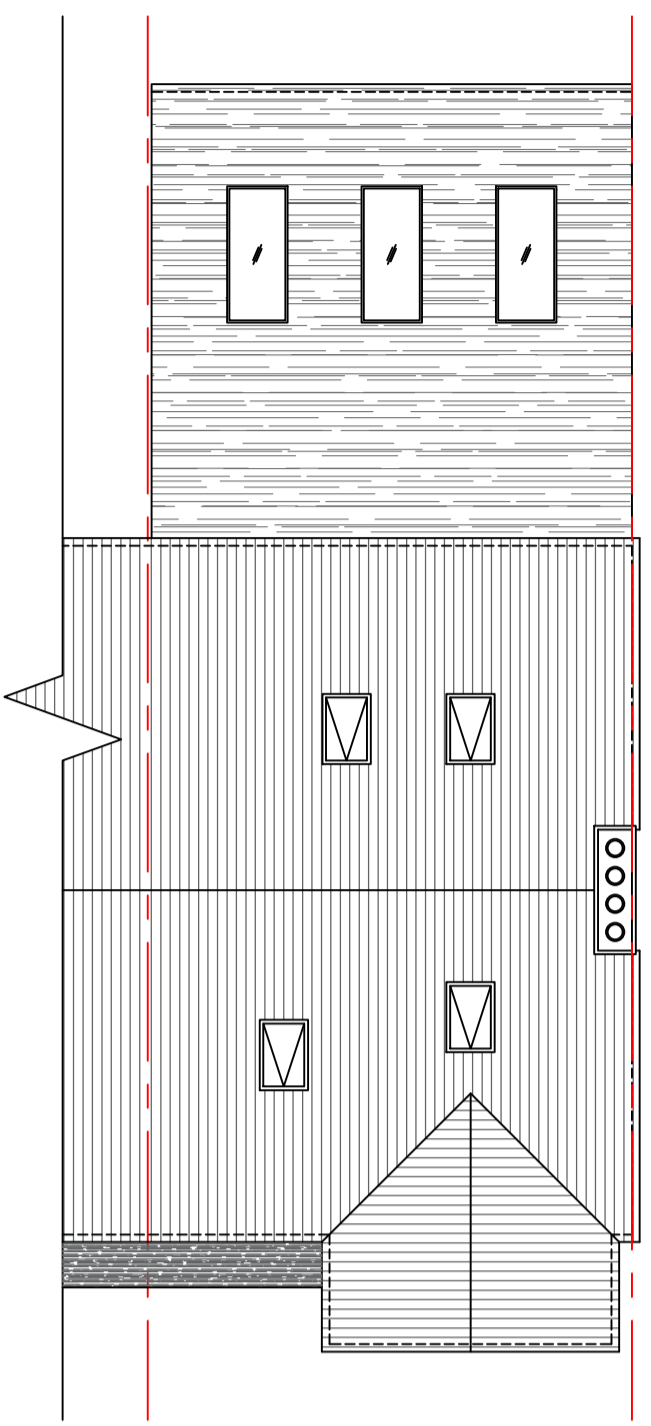


PROPOSED ROOF PLAN (SCALE 1:100)




EXISTING FRONT ELEVATION (SCALE 1:100)

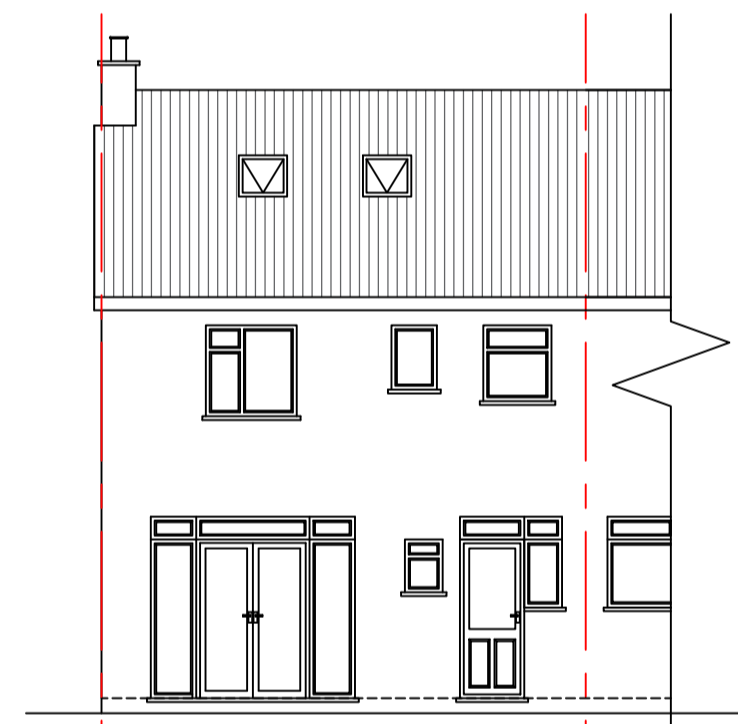

EXISTING REAR ELEVATION (SCALE 1:100)

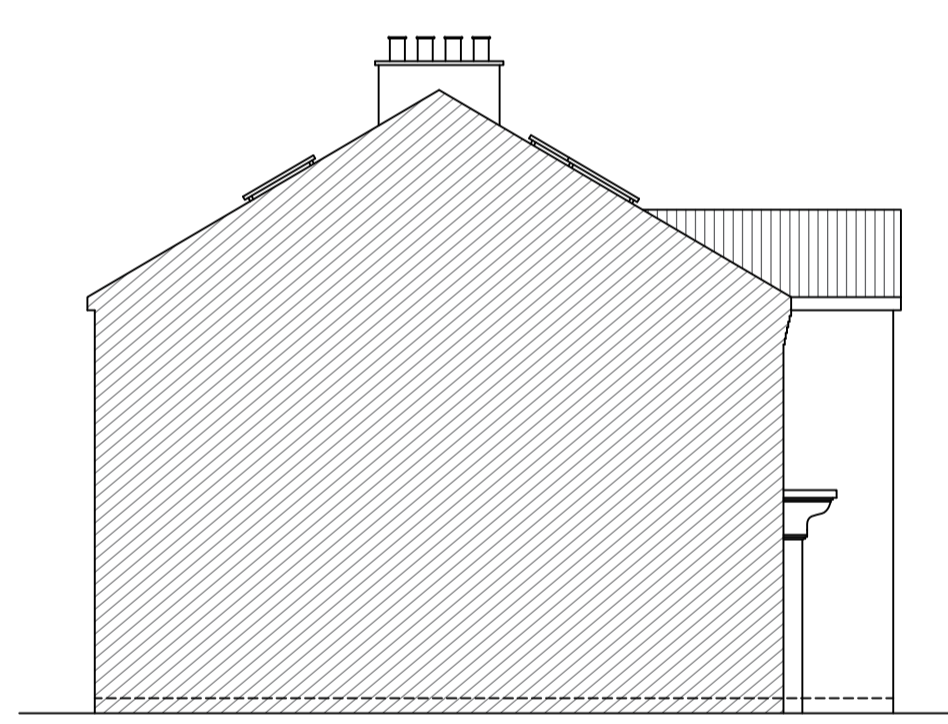


EXISTING LEFT SIDE ELEVATION (SCALE 1:100)

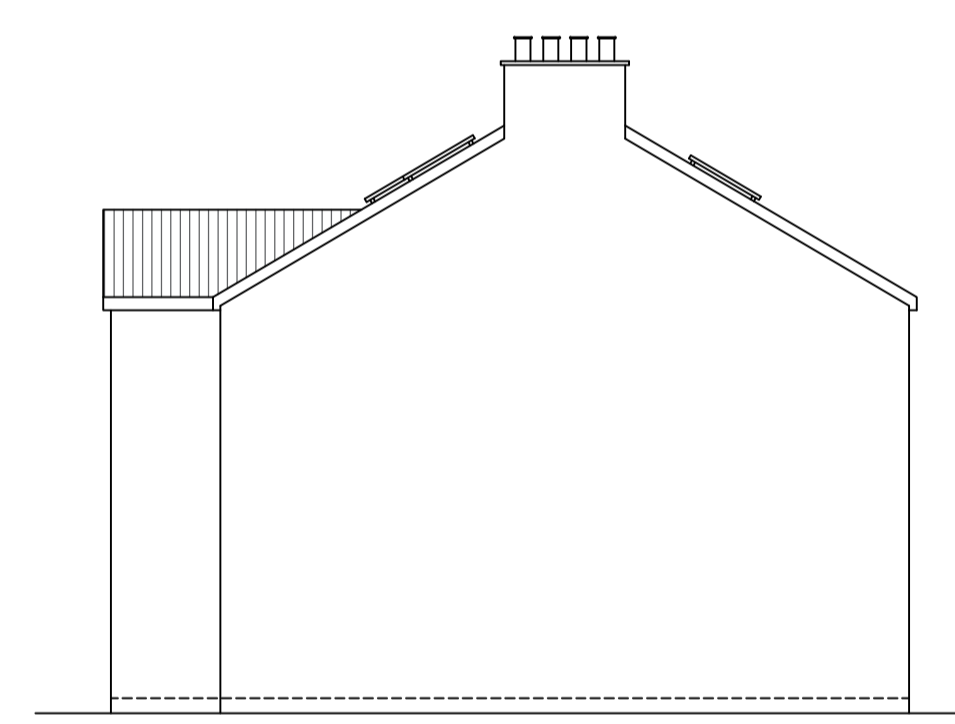


EXISTING RIGHT SIDE ELEVATION (SCALE 1:100)




PROPOSED FRONT ELEVATION (SCALE 1:100)

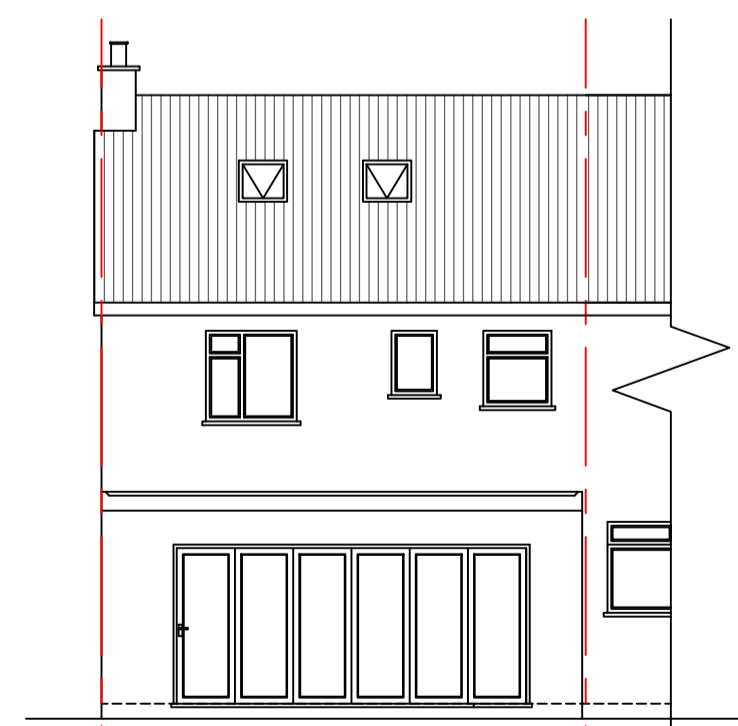


PROPOSED REAR ELEVATION (SCALE 1:100)

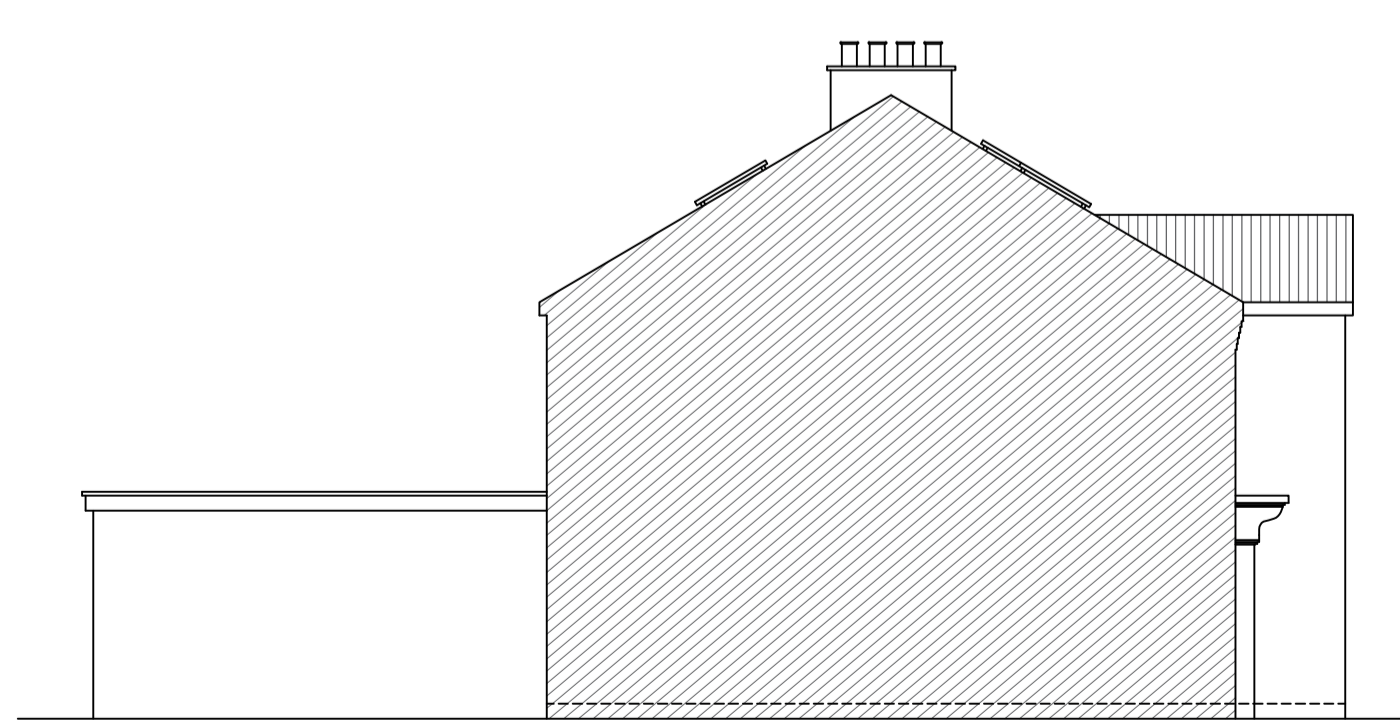


PROPOSED LEFT SIDE ELEVATION (SCALE 1:100)

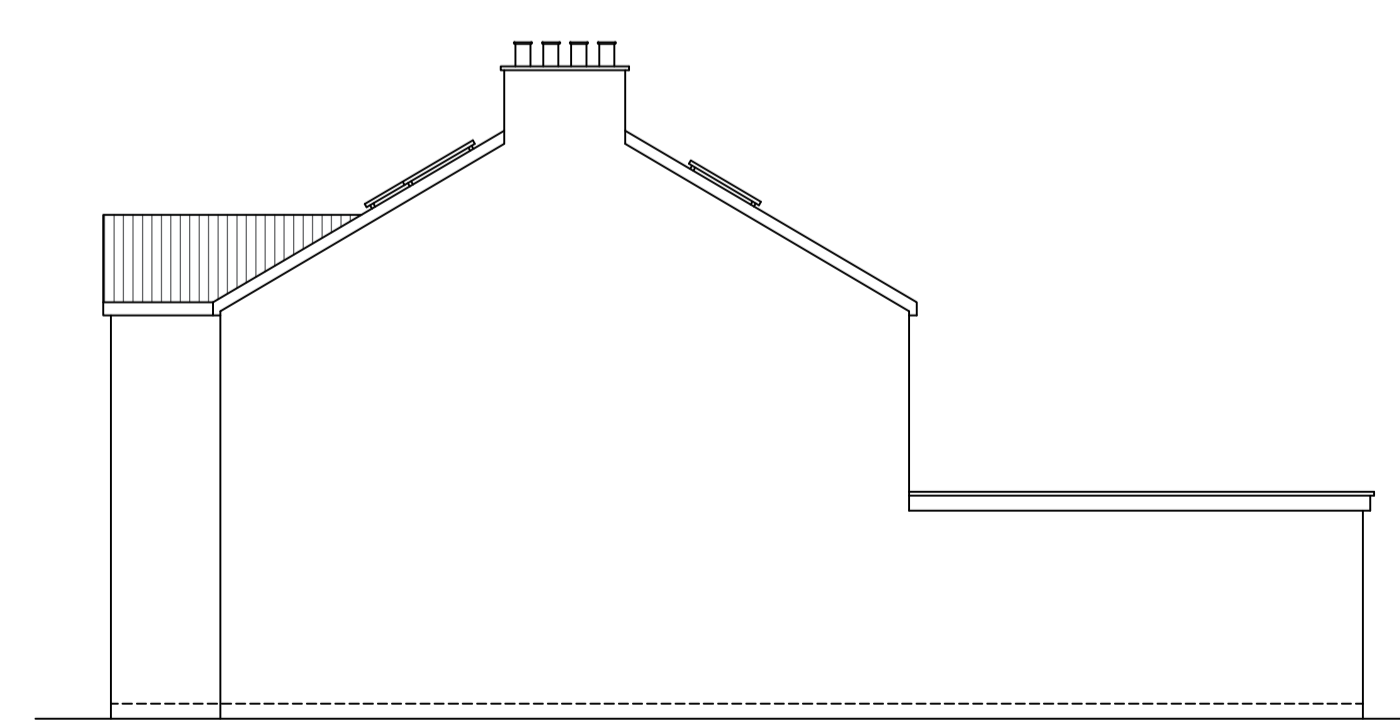

PROPOSED RIGHT SIDE ELEVATION (SCALE 1:100)

 

Description:	
<b>Existing &amp; Proposed Plans, Elevations</b>	
Address: <b>59 Fernhurst Road, Croydon CR0 7DJ</b>	
Drawn By: <b>IBP08</b>	Checked By: <b>IBP01</b>
DWG No.: <b>UDS-2404-0142-01</b>	Rev: <b>0</b>
Scale & Paper Size: <b>1:100@ A1</b>	<b>Apr 2024</b>
 <b>UNI Design Studio</b> <small>This drawing is copyrighted to UNI Design Studio and may not be reproduced or copied, in whole or in part, without express permission. The contractor/builder is required to use only the figured dimensions provided, checking them on-site before commencing any works.</small> <small>+44 07859214065 info.unidesignstudio@gmail.com</small>	