


PROPOSED FRONT ELEVATION North facing




PROPOSED SIDE ELEVATION East facing




PROPOSED REAR ELEVATION South facing

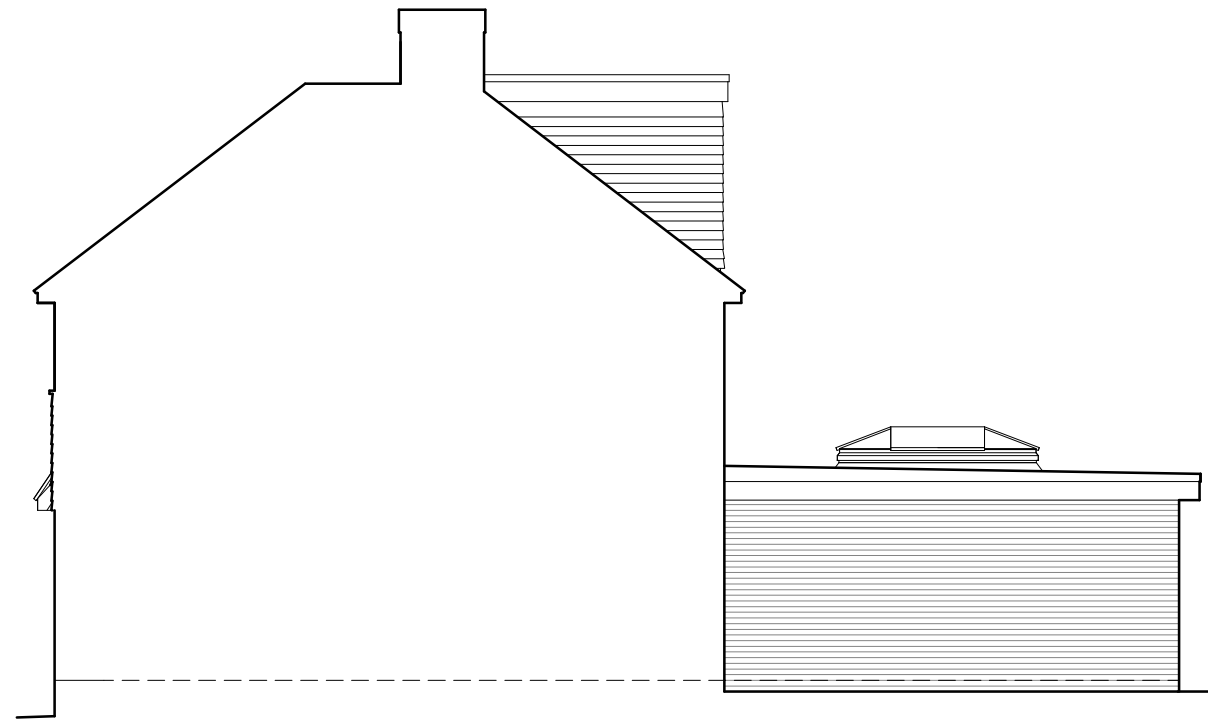

PROPOSED SIDE ELEVATION West facing

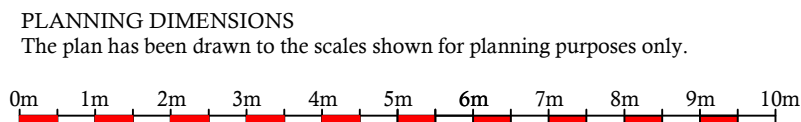

Proposal: PROPOSED SINGLE STOREY GROUND FLOOR REAR EXTENSION	
	Drawing Description. PROPOSED ELEVATIONS
	Location. 28 Palace View CROYDON CR0 8QL
Tel: 07917858987 Email: stevebulldesign@gmail.com	For: Mr & Mrs Ash Green Date : April 24
Scale : 1:100	Drawing No: 2023-79-102 rev.