


EXISTING FRONT ELEVATION North facing



EXISTING SIDE ELEVATION East facing




EXISTING REAR ELEVATION South facing

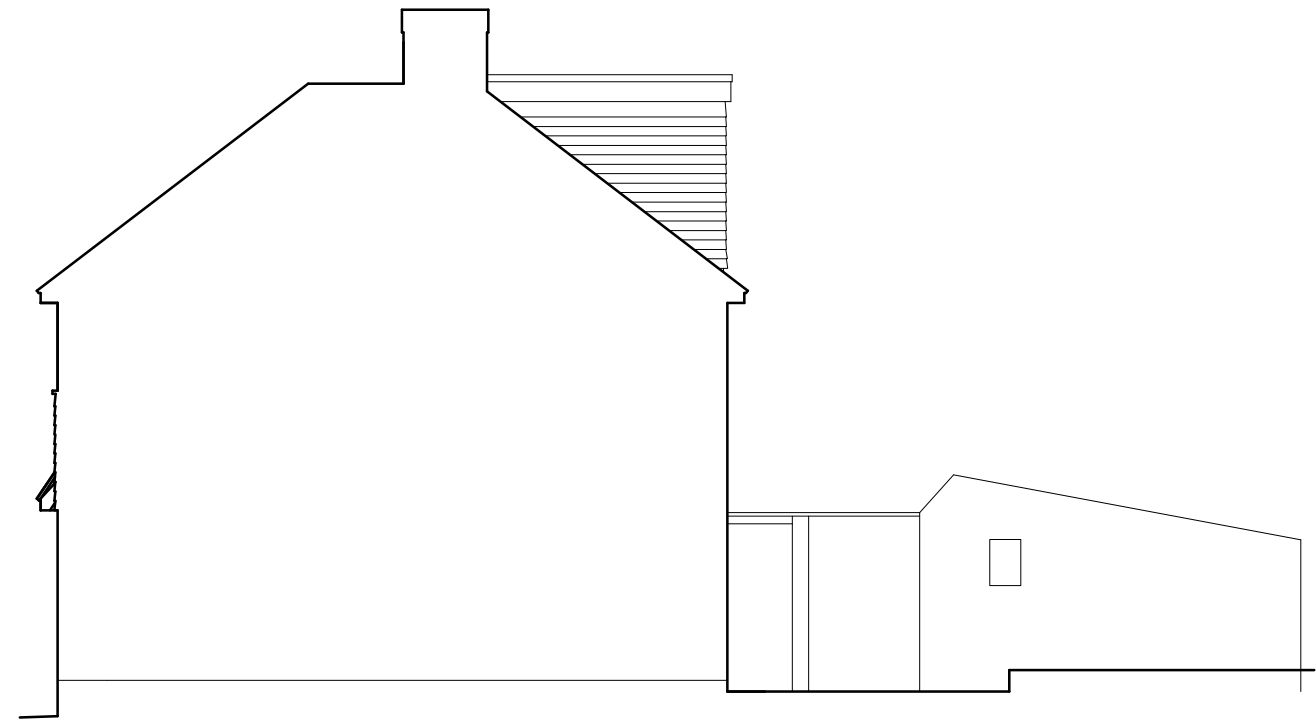

EXISTING SIDE ELEVATION West facing

PLANNING DIMENSIONS
The plan has been drawn to the scales shown for planning purposes only.



Proposal: PROPOSED SINGLE STOREY GROUND FLOOR REAR EXTENSION	
	Drawing Description. EXISTING ELEVATIONS
	Location. 28 Palace View CROYDON CR0 8QL
Tel: 07917858987 Email: stevebulldesign@gmail.com	For: Mr & Mrs Ash Green Date : April 24
Scale : 1:100	Drawing No: 2023-79-101 rev.