




EXISTING GROUND FLOOR PLAN

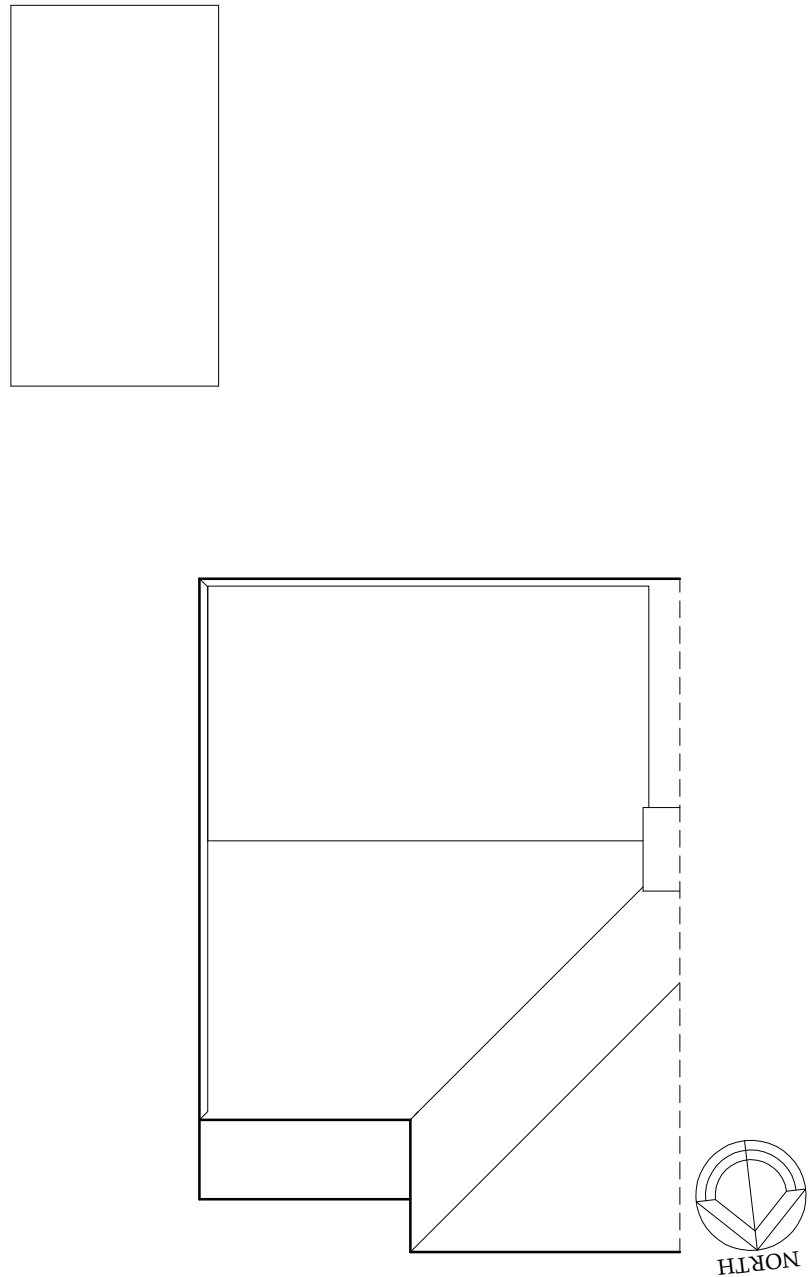

EXISTING ROOF PLAN

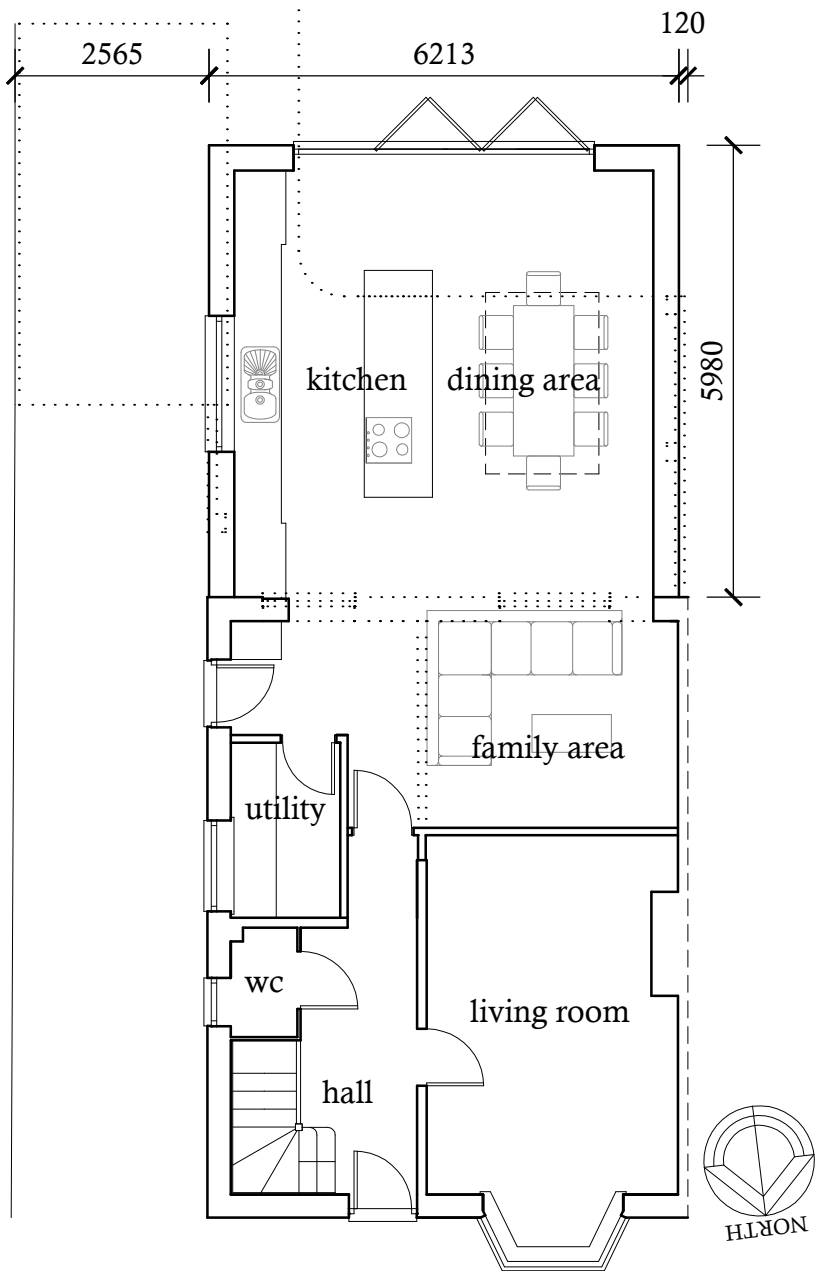


PROPOSED GROUND FLOOR PLAN

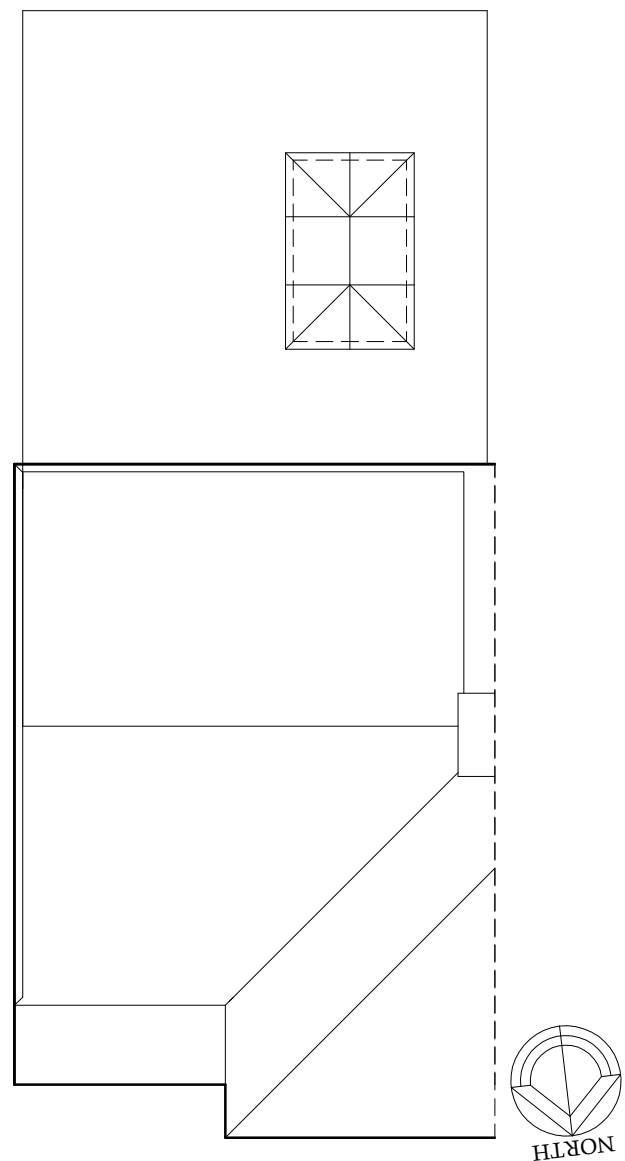

PROPOSED ROOF PLAN

PLANNING DIMENSIONS

The plan has been drawn to the scales shown for planning purposes only.

 

	Proposal: PROPOSED SINGLE STOREY GROUND FLOOR REAR EXTENSION Drawing Description: EXISTING & PROPOSED FLOOR & ROOF PLAN Location: 28 Palace View CROYDON CR0 8QL For: Mr & Mrs Ash Green Date: April 24 Tel: 07917858987 Email: stevebuildesign@gmail.com	Drawing No: 2023-79-103 rev.
	Scale: 1:100	