
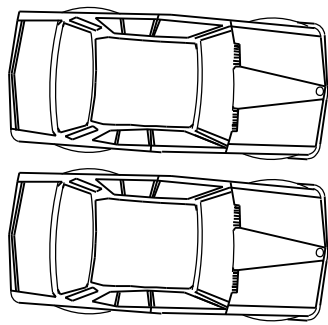
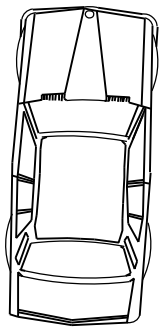


0.5m 1m 2m 3m 4m 5m 6m
Scale bar scale 1: 100

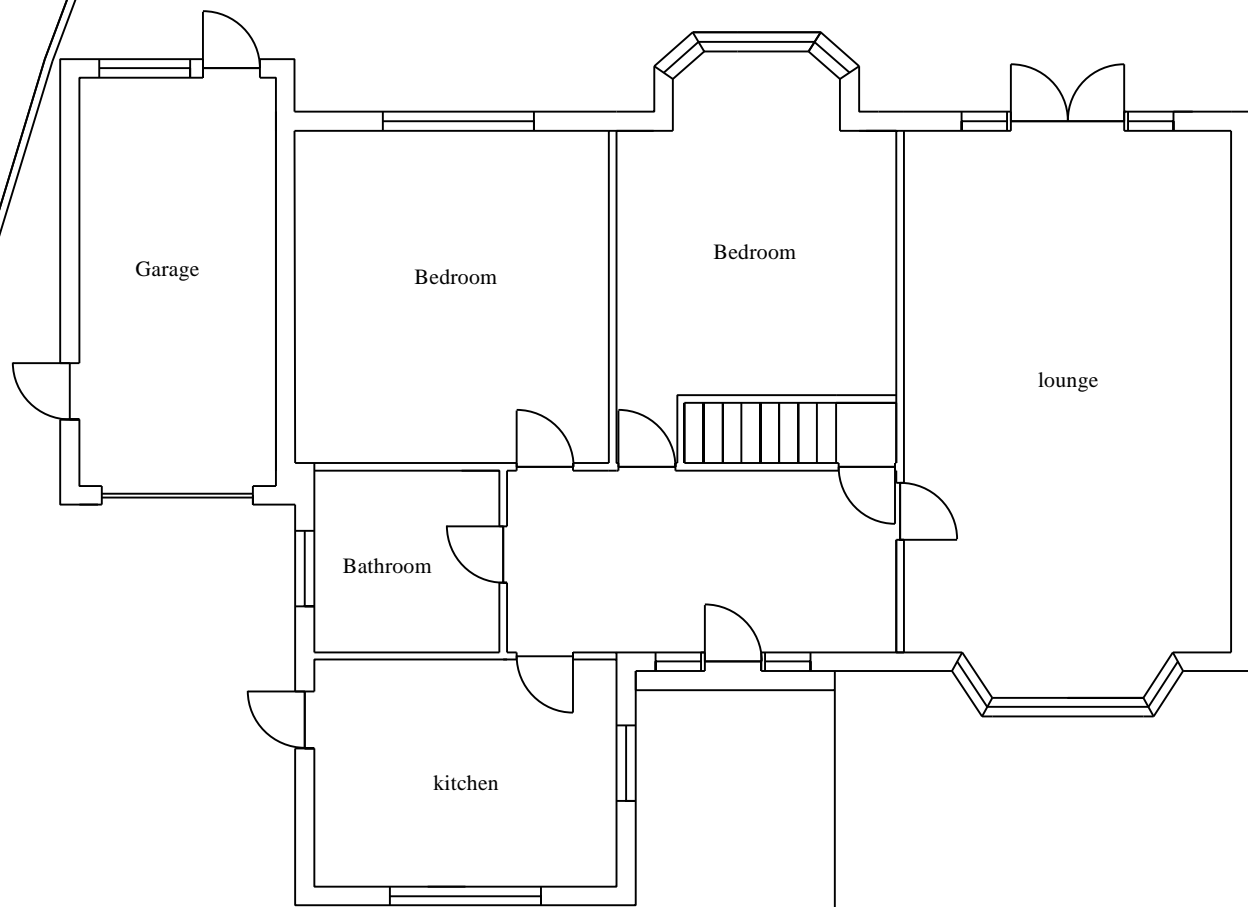

Existing ground floor plan

No.	Revision/Issue	Date
KVL Designs Ltd. kvldesignsLtd@hotmail.com		
Title : Proposed Side and front extension with loft conversion, hip to gable with rear dormer.		
at 2b Collage Ave, Maidenhead, SL6 6AJ		
DWG no. 2b/Col/01		
09/08/23		
1:100 @ A3		