
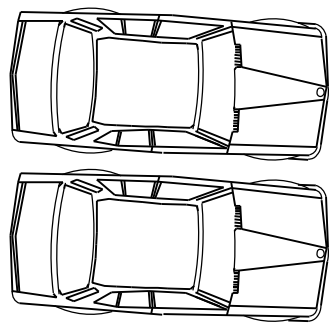
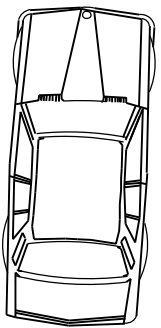


0.5m 1m 2m 3m 4m 5m 6m  
 Scale bar scale 1: 100

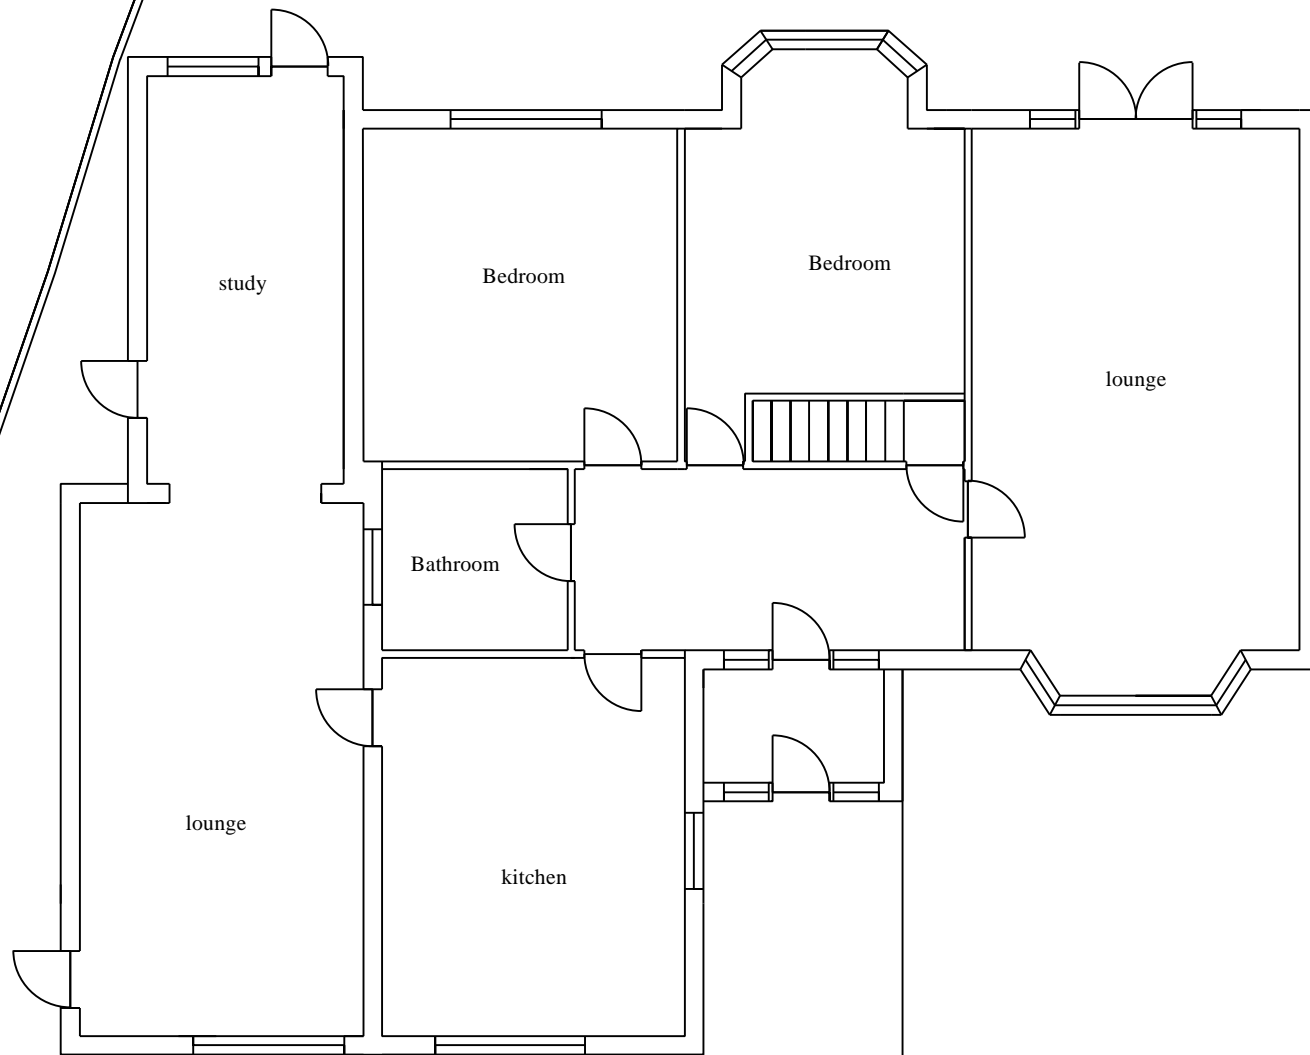

Proposed Ground floor plan

No.	Revision/Issue	Date
<b>KVL Designs Ltd.</b>		
kvldesignsLtd@hotmail.com		
Title : Proposed Side and front extension with loft conversion, hip to gable with rear dormer.		
at		
2b Collage Ave, Maidenhead, SL6 6AJ		
DWG no. 2b/Col/02		
09/08/23		
1:100 @ A3		