


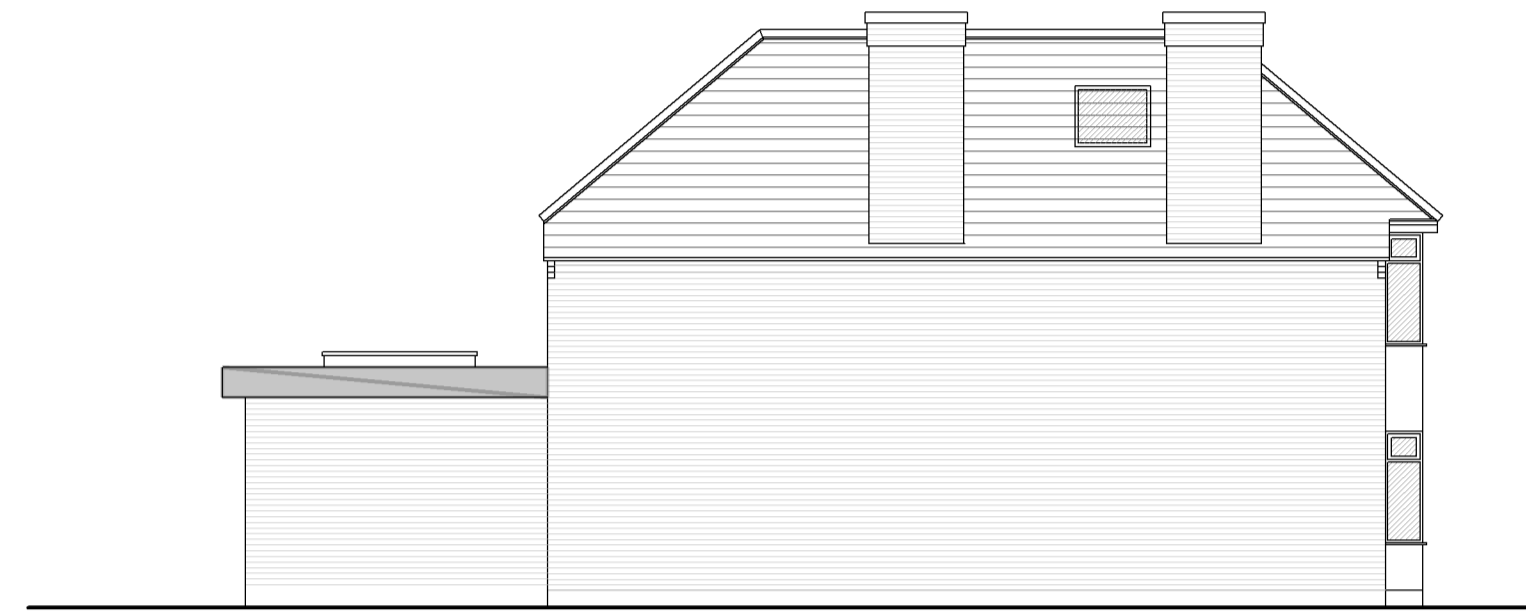

0 1 2 3 4 5m  
Scale Bar



0 1 2 3 4 5m  
Scale Bar





Site Location Plan 1:1250



0 5m 25m  
Scale Bar

Site Plan 1:200

Existing Elevations 1:100

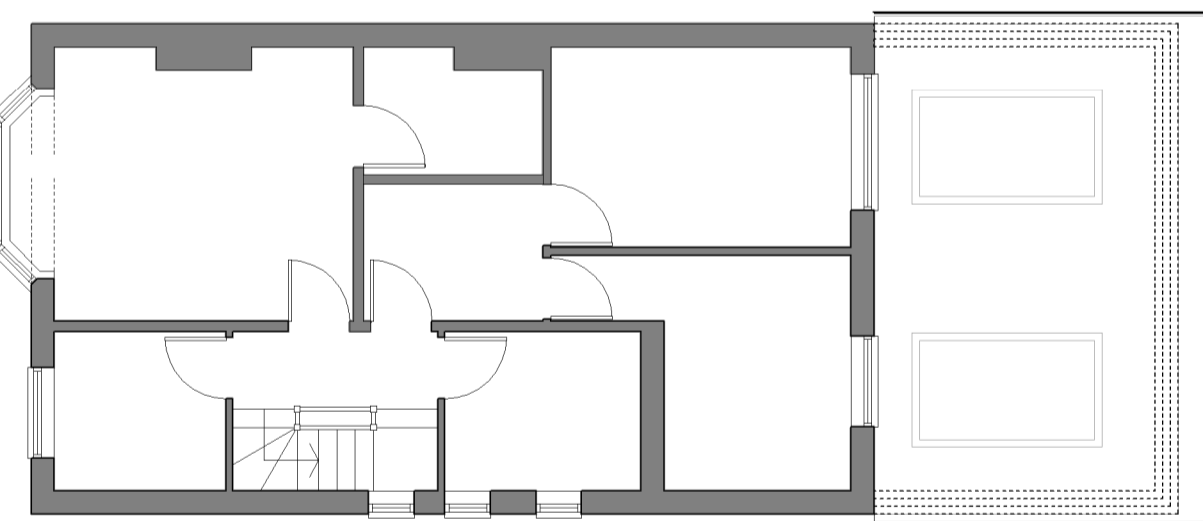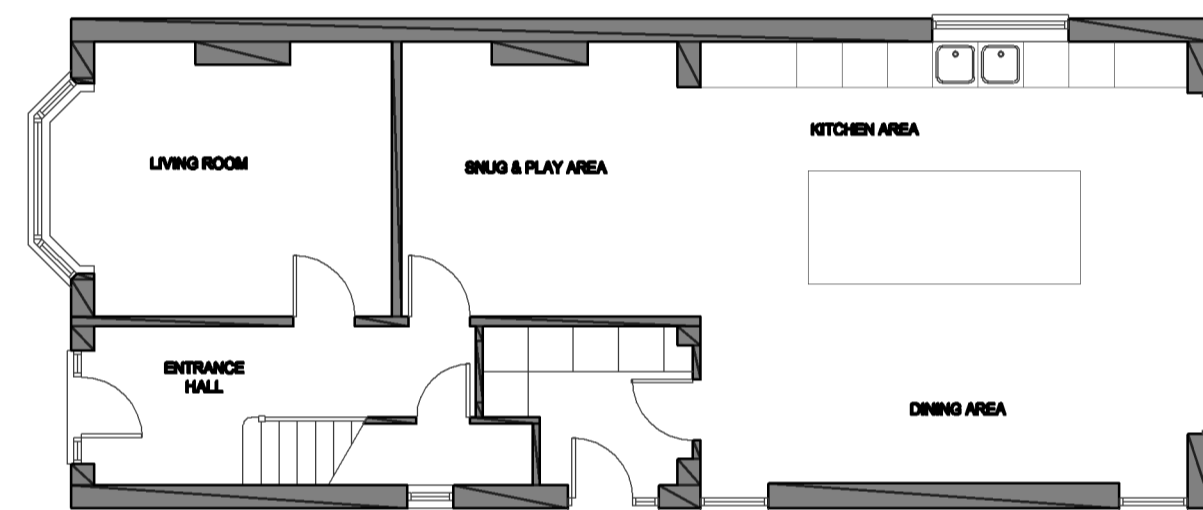

0 1 2 3 4 5m  
Scale Bar

Existing Floor Plans 1:100





0 1 2 3 4 5m  
Scale Bar

Proposed Elevations 1:100



0 1 2 3 4 5m  
Scale Bar

Proposed Roof Plan 1:100

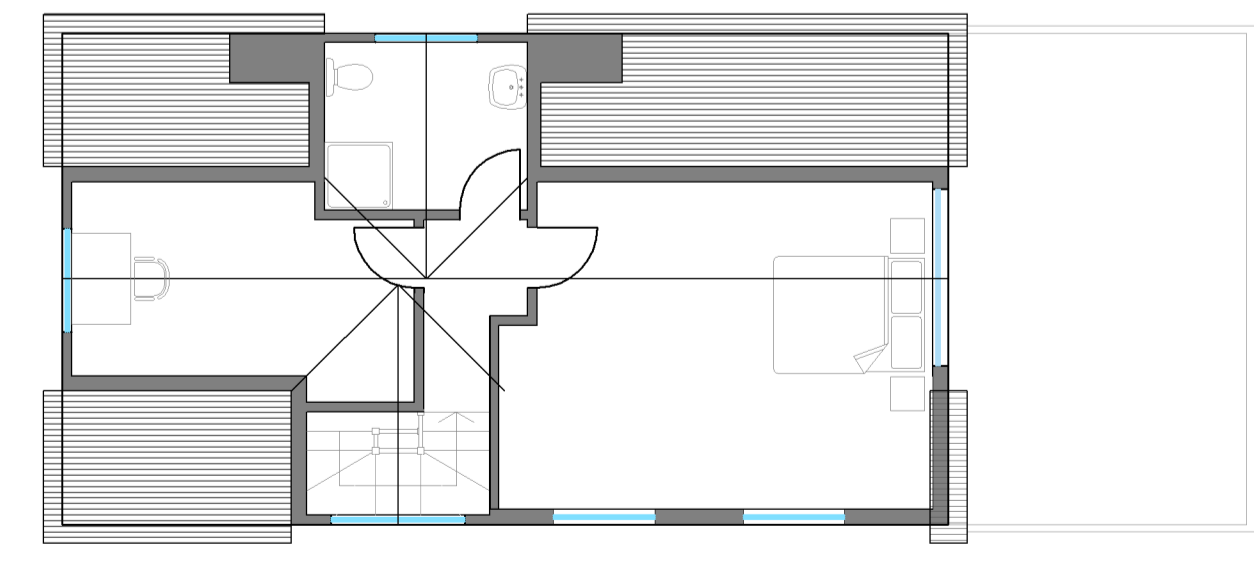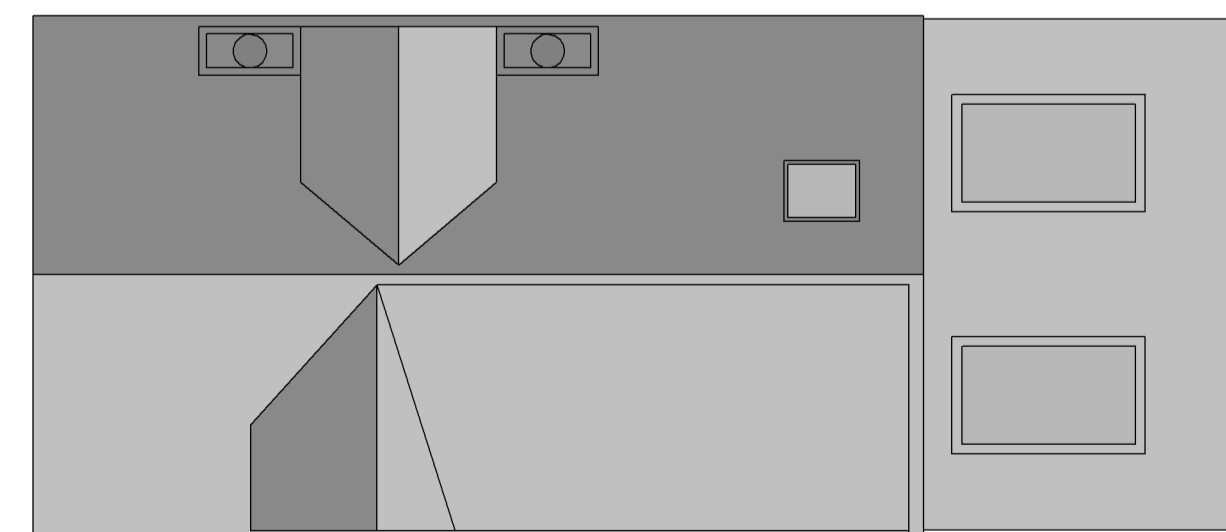

0 1 2 3 4 5m  
Scale Bar

Proposed First Floor Plans 1:100

Existing Roof Plan 1:100

0 1 2 3 4 5m  
Scale Bar

64 HAVERS LANE BISHOPS STORTFORD HERTS, CM23 3PD

**THE PLANNING CONSULTANCY LTD**  
 Also Lodge,  
 Also St,  
 Stansted,  
 Essex,  
 CM24 8SX



Project Name: 64 Havers Lane	Project No: 397
Drawing Title: Planning Application	Drawn by: CJH
Scale: 1:100 @ A1	Date Drawn: 26/02/24
DRG NO: 001	

Dimensions are in millimeters unless otherwise stated.