




**2 Existing site plan**  
1 : 200

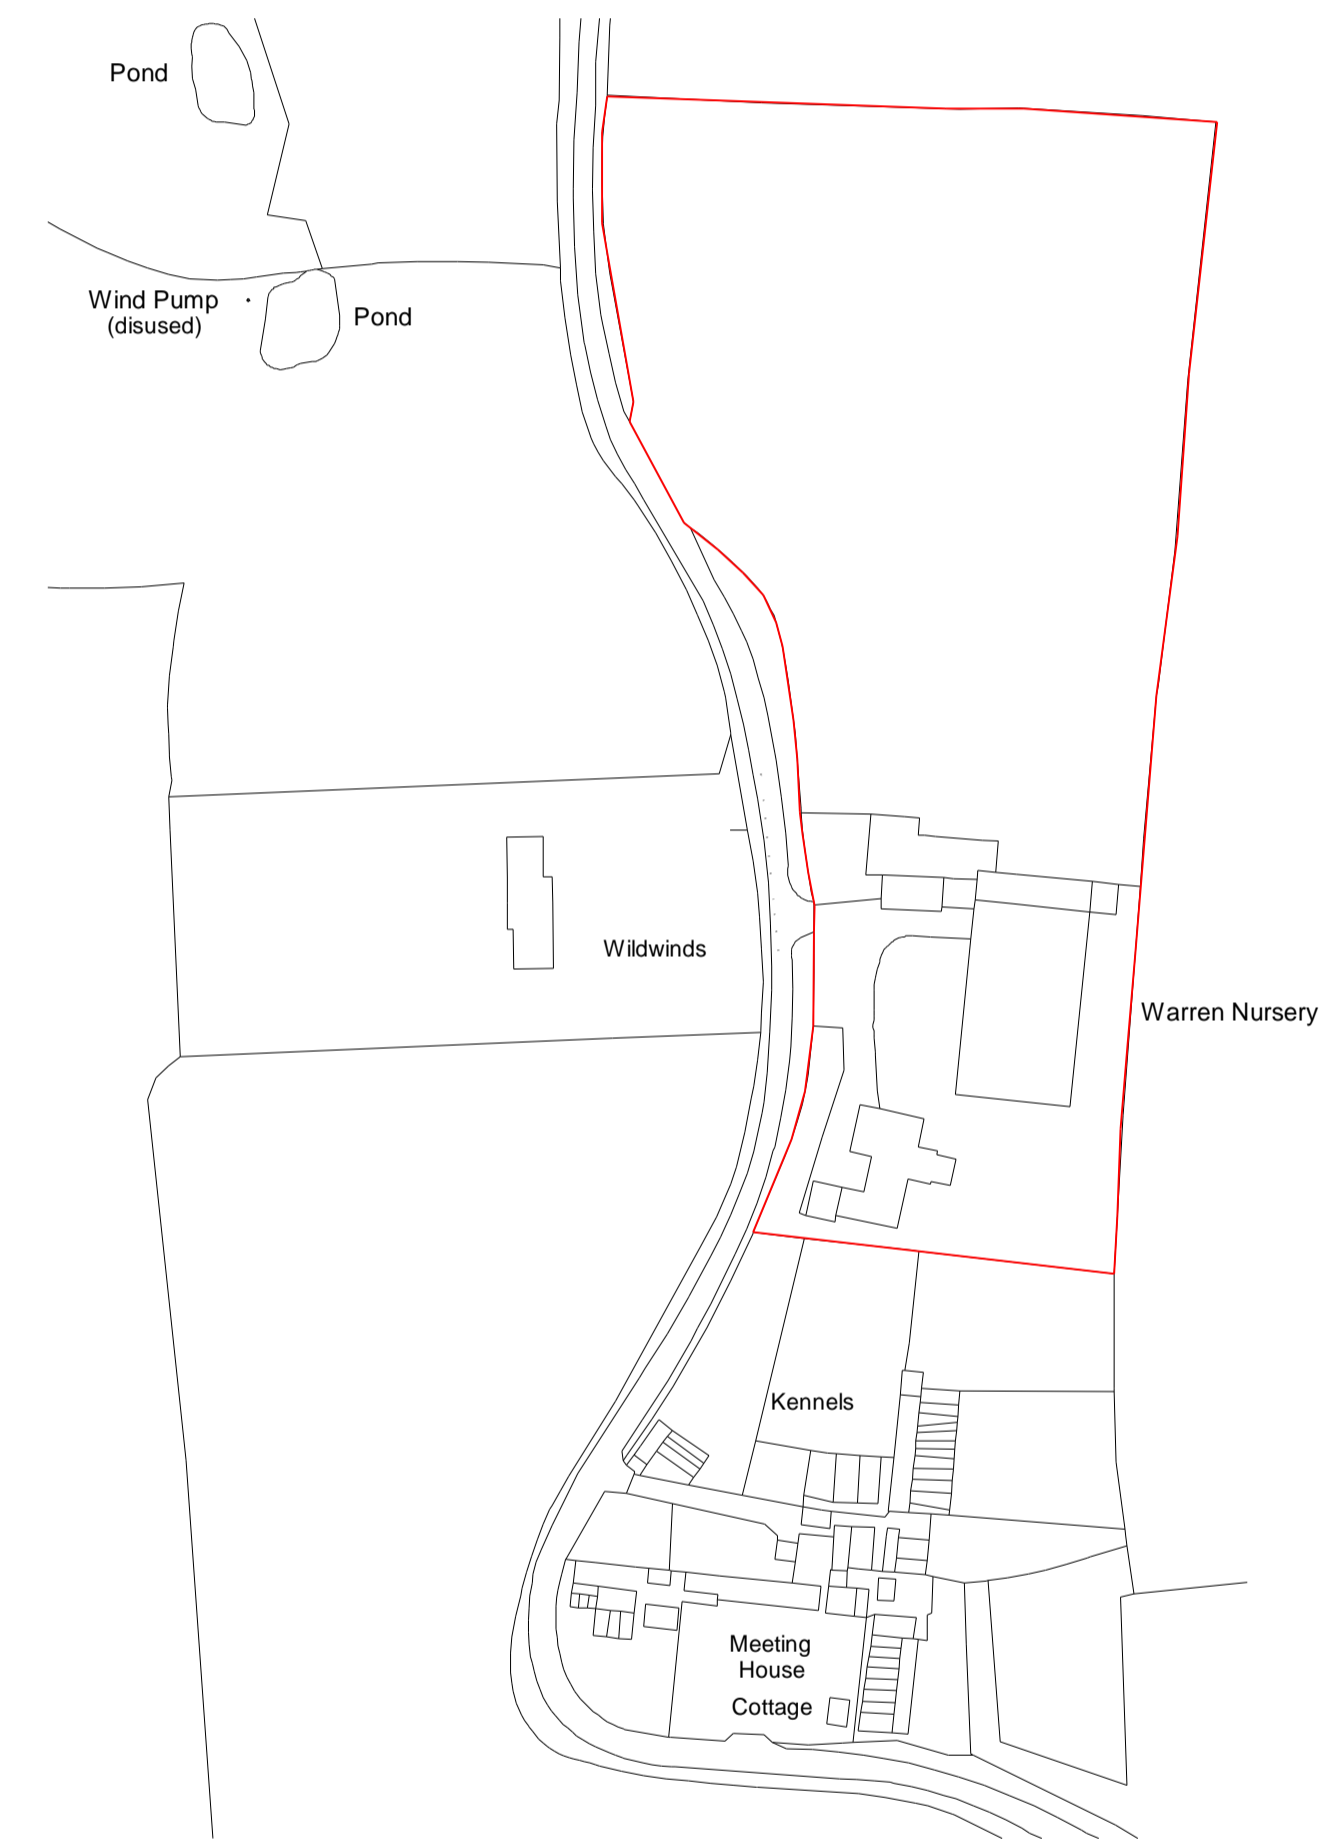

**1 Location Plan**  
1 : 1250

Revision Number	Revision Description	Revision Date	Issued by
Revision			

**Planning**

Status:

Dimensions, areas and levels where given are only approximate and subject to site survey. All dimensions are to be checked on site. Figured dimensions only are to be taken from this drawing. This drawing is to be read in conjunction with all relevant consultants and/or specialists drawings/documents and any discrepancies or variations are to be notified to the Architect before the affected work commences. This drawing is copyright and remains the property of the Architects.



telephone: 01462 453931  
email: info@croearchitects.co.uk  
web: www.croearchitects.co.uk

Project:  
Warren Nursery,  
Warren Lane,  
Cottered,  
SG9 9QG

Drawing name:  
Location and Existing site plan

Scale: As indicated	A1	Drawing number	Revision
Date:	Feb 24	23104 - 001	
Drawn by:	Author		