




SOUTH ELEVATION - 1:100

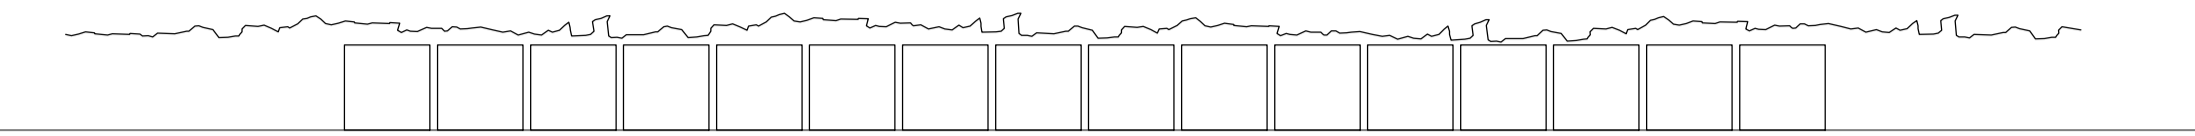



NORTH ELEVATION - 1:100

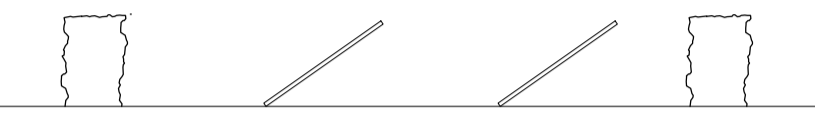

EAST ELEVATION - 1:100

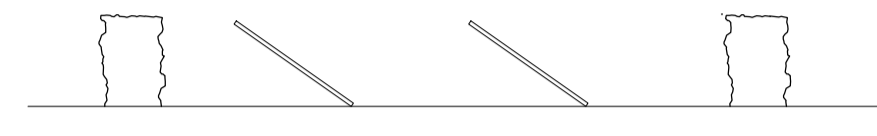


WEST ELEVATION - 1:100

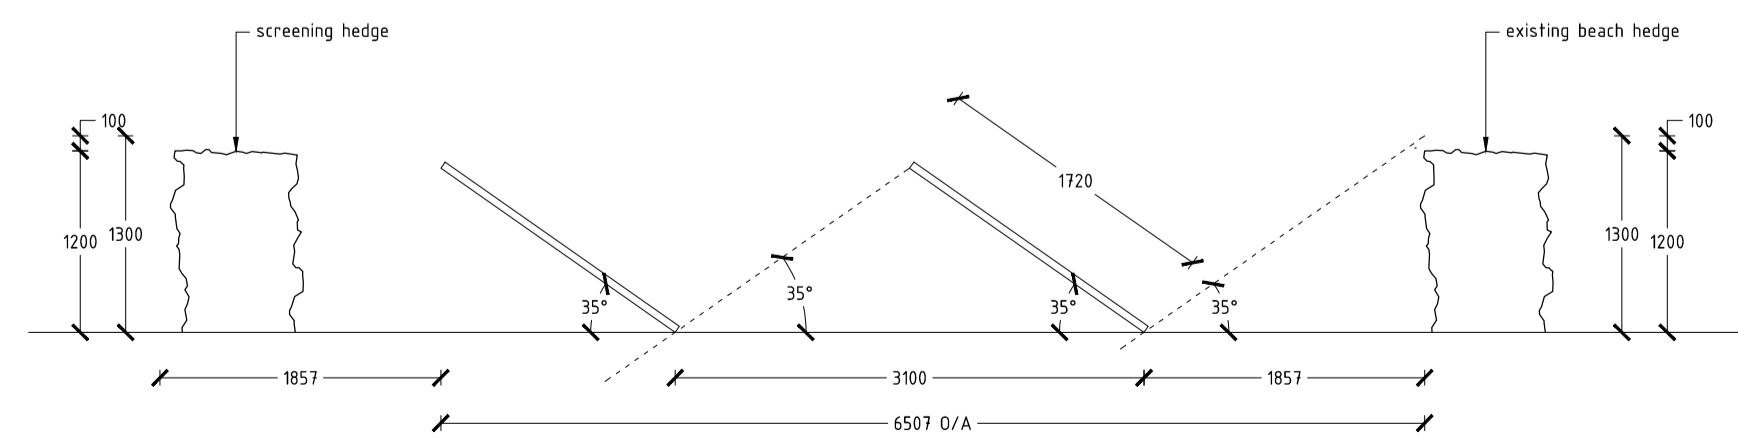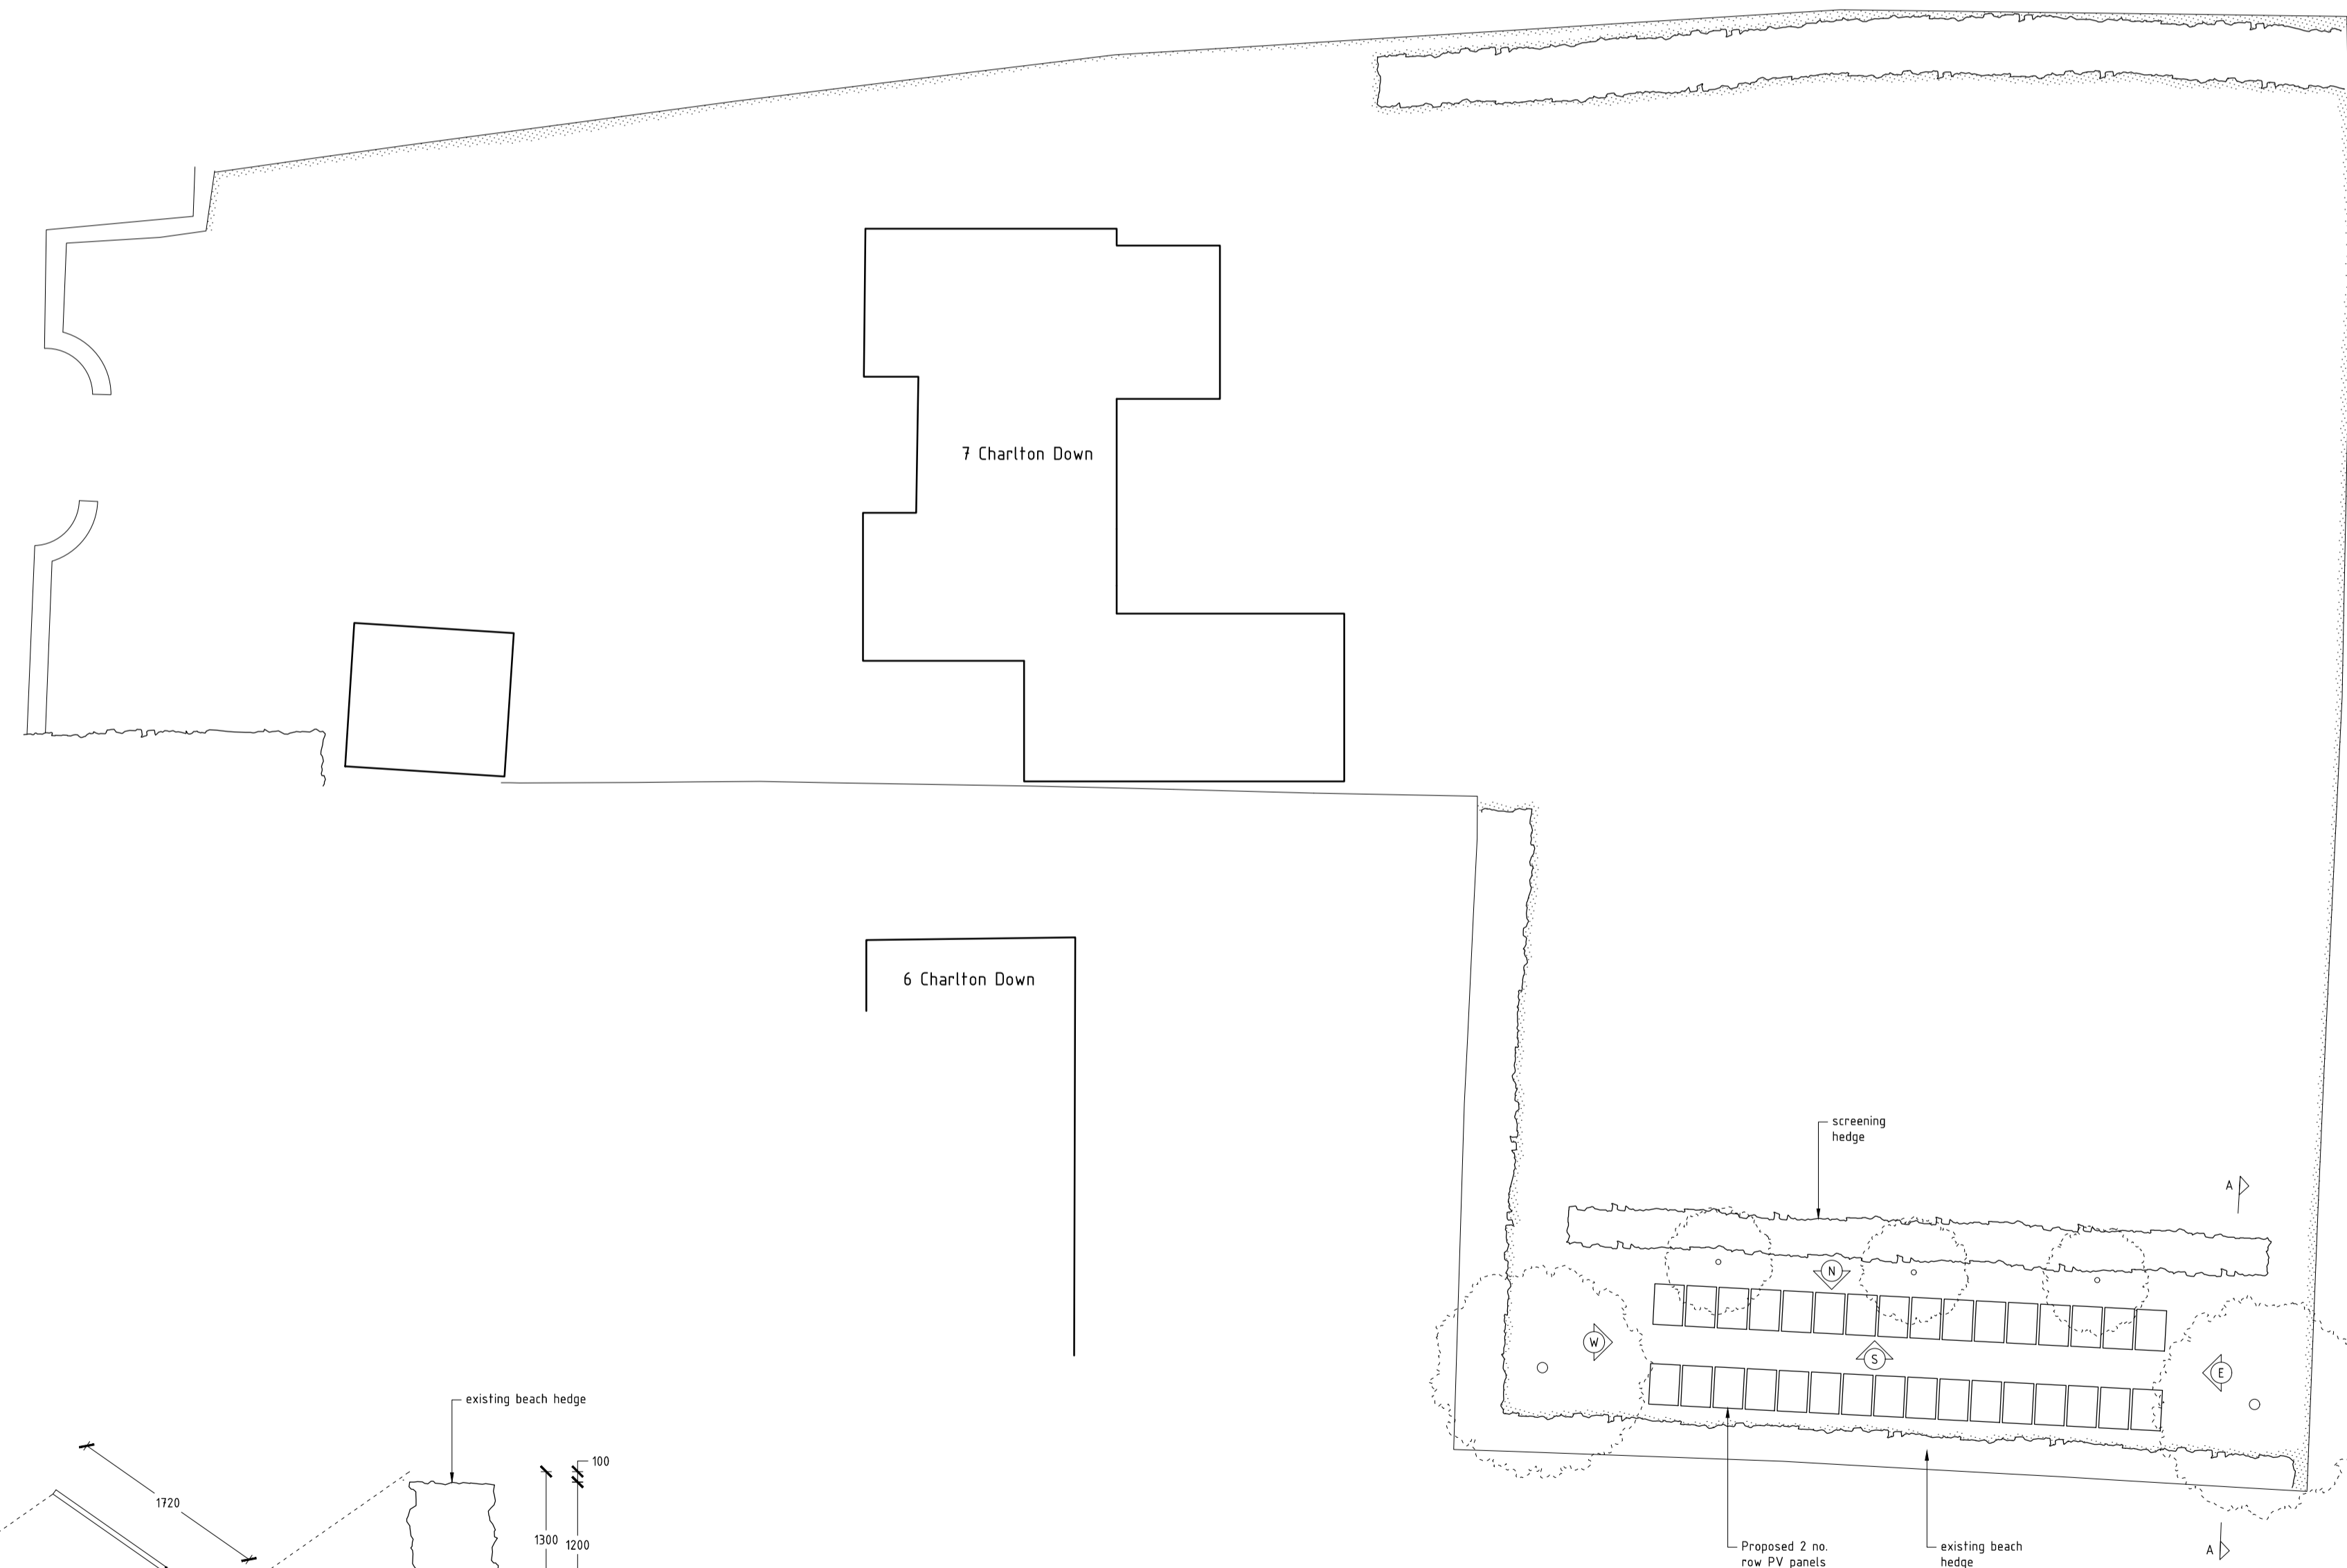


SECTION A-A - 1:50

NOTES

NORTH

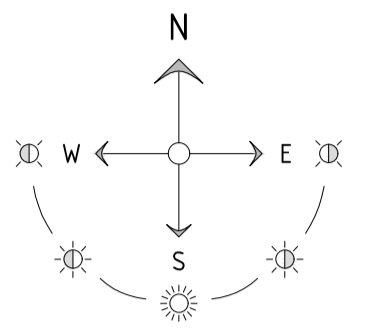

SCALE BAR 1:200

 

REV	NOTES	DRAWN	CHECK	DATE
C	ELEVATIONS ADDED	TS	MS	17-04-2024
B	AS MS / SC EMAILS	TS	MS	26-03-2024

FOR INFORMATION

POOL ARCHITECTURE

CLIENT
MARK AND NICOLA SAXTON

PROJECT
MARCH HOUSE
7 CHARLTON DOWN
TETBURY
GL8 8TZ

TITLE
PROPOSED MASTERPLAN

NUMBER
01-14

REVISION
C

DATE
13-03-2024

DRAWN BY
TS

SCALE
1:200

SIZE
A1