



- Notes:-
1. All working dimensions to be checked on site.
  2. Do not scale off this drawing.
  3. Any discrepancies between drawings of different scales, and between drawings and specification where appropriate to be notified to the designer.
  4. Copyright reserved. This drawing may only be used on the project specified in the title block. It may not be copied or disclosed to any third party without the prior written consent of the designer.

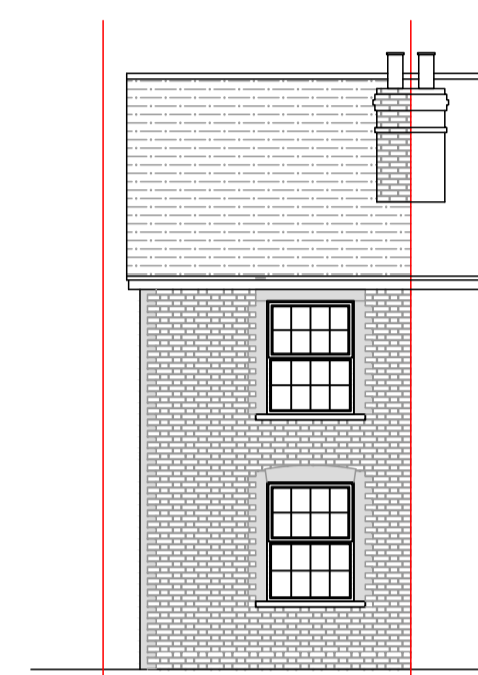


**FRONT ELEVATION**  
SCALE 1:100




**SIDE ELEVATION**  
SCALE 1:100

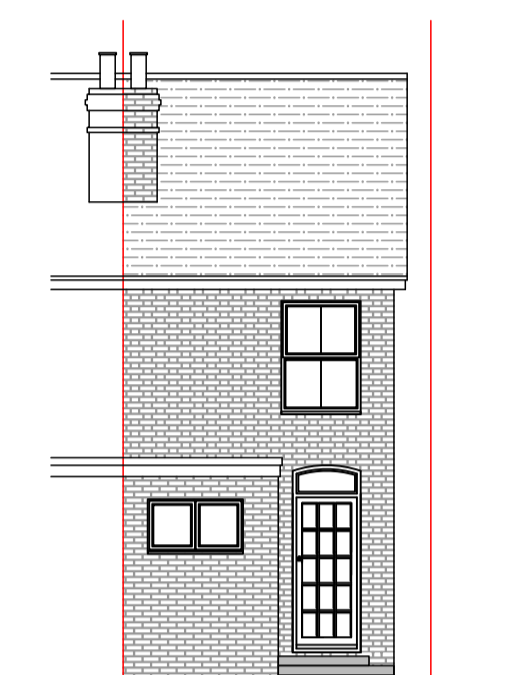


**REAR ELEVATION**  
SCALE 1:100

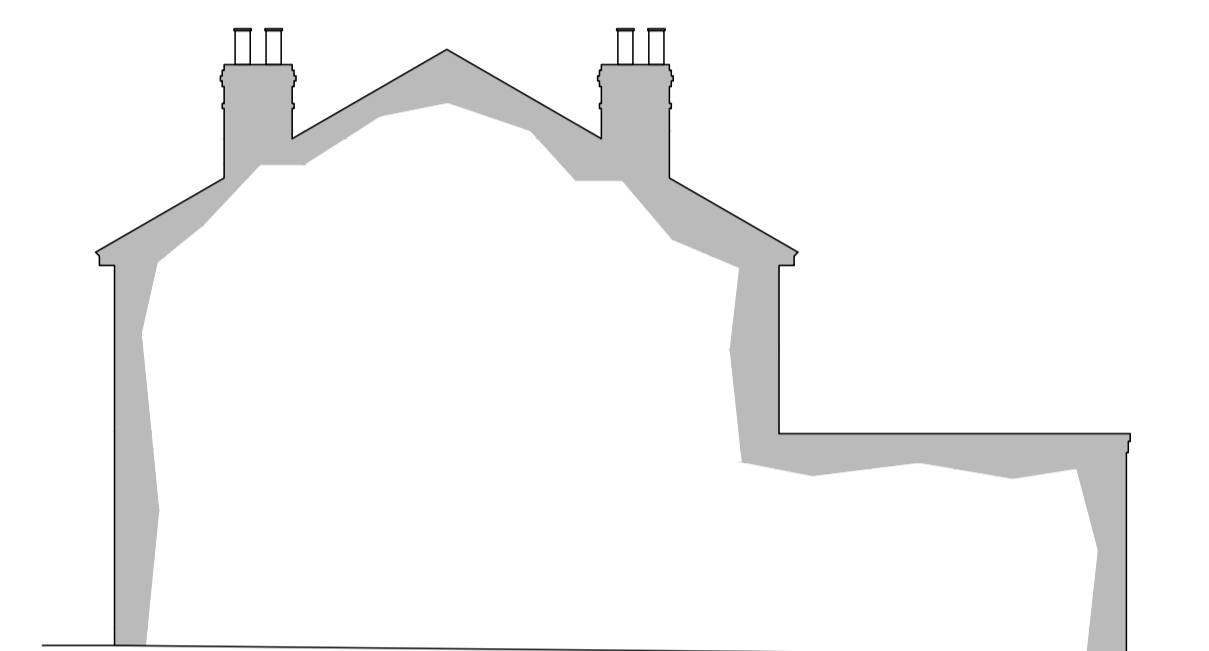


**SIDE ELEVATION**  
SCALE 1:100

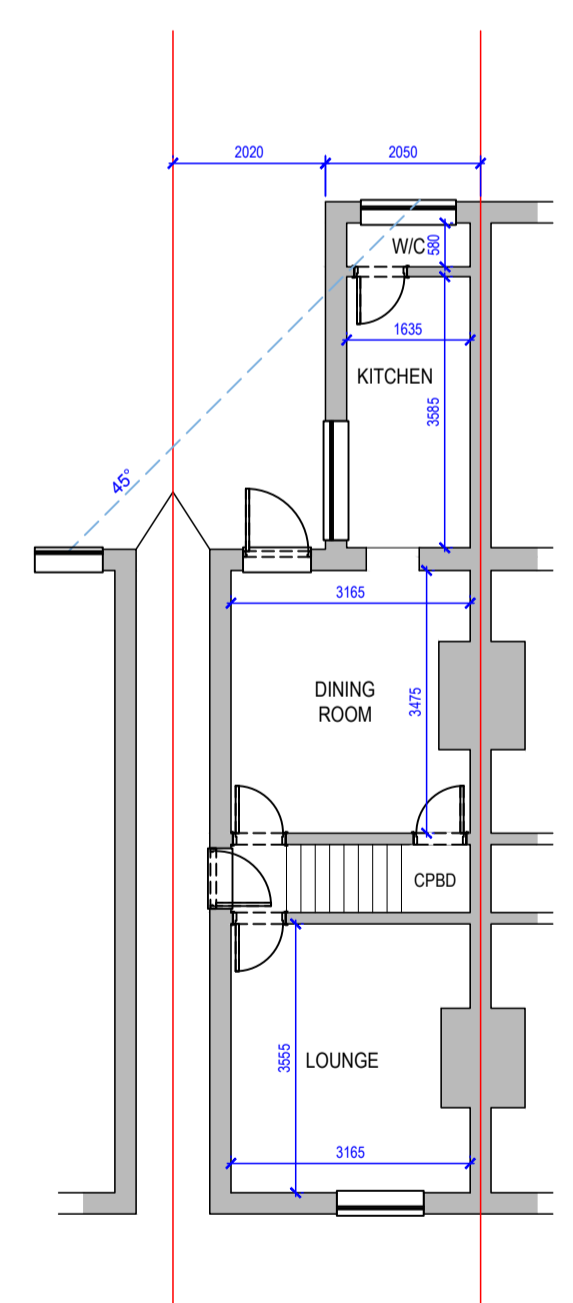

**GROUND FLOOR PLAN**  
SCALE 1:100

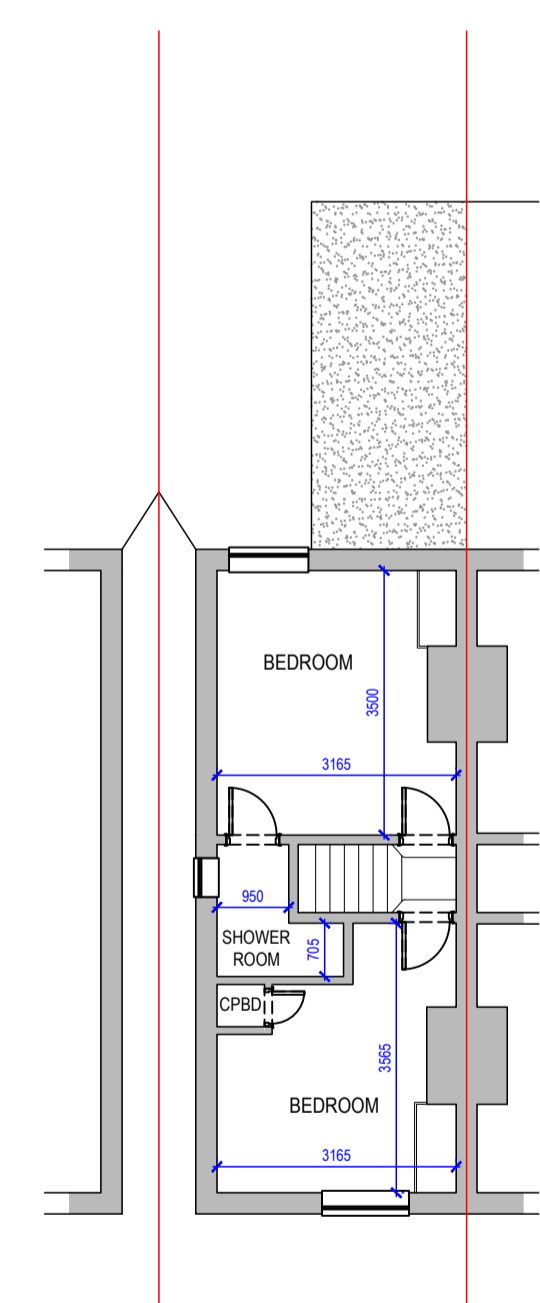

**FIRST FLOOR PLAN**  
SCALE 1:100

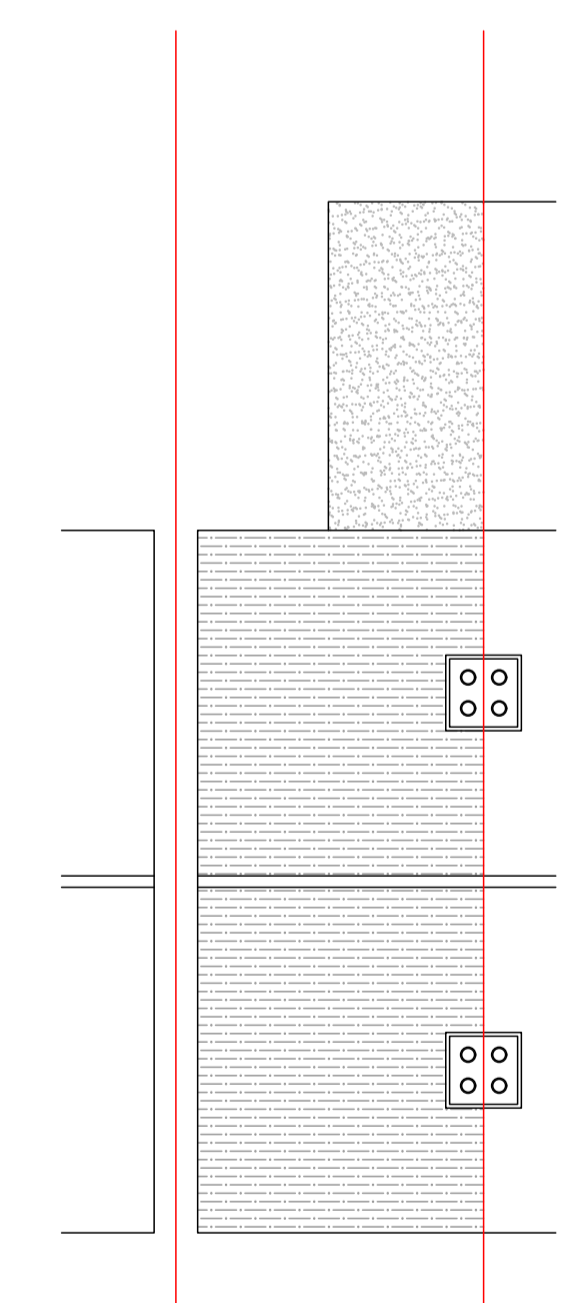

**ROOF PLAN**  
SCALE 1:100

REV	DATE	COMMENTS
01	26.03.24	LATEST ISSUE
00	07.07.23	INITIAL ISSUE

**DAVID STRUDWICK  
DESIGN + BUILD**  
Astra House, The Common, Cranleigh, GU6 8RZ  
01483 256760 / projects@davidstrudwick.co.uk

**CLIENT:**  
D. FENNER & L. PENDLEBURY  
61 LUDLOW ROAD, GUILDFORD,  
GU2 7NW

**TITLE:**  
EXISTING  
PLANS & ELEVATIONS

**SCALE:** 1:100@A1 (1:200@A3)

**PROJECT:** 1175

**DRG No:** 01 **REV:** 01

