


NOTES:
 All measurements to be checked on site.
 Do not scale.
 Any discrepancies not brought to our immediate attention will be at the responsibility of the contractor / fabricator involved.
 Contractors installing items are to ensure that the correct fixings are used for the substrate material. All items are to be fixed safely and securely.
 All drawings copyright Morph Design Studio Ltd.


KEY:

— SITE BOUNDARY LINE

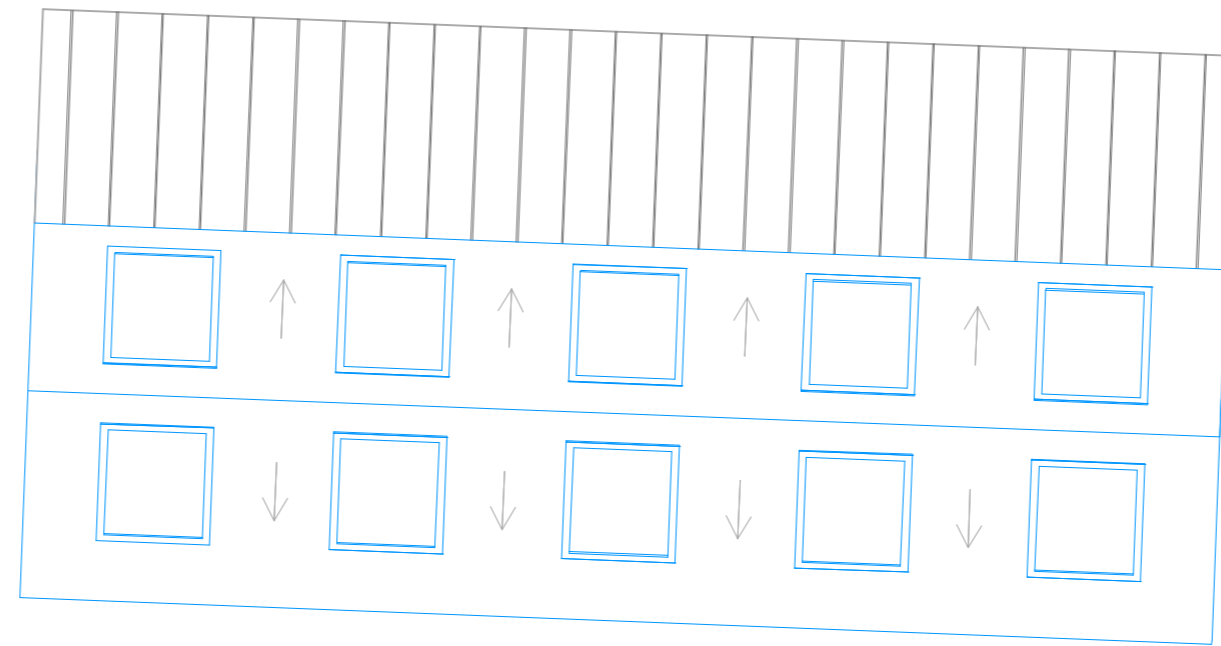

0 5m
 SCALE 1:100 @ A3



PLANNING			
REV.	DATE	INIT.	REVISION
-	-	-	-
 MORPH DESIGN STUDIO Morph Design Studio, The Stables, Surrey, KT18 6YT t: 01737910856 e: hello@morphdesignstudio.co.uk			
JOB TUDOR BARN, SEND, WOKING. GU23 7JR			
DRAWING PROPOSED ROOF PLAN			
DATE	SCALE	DRAWN	CHECKED
MAR 23	1:100 @A3	MB	NH
DRAWING NO.			REVISION
706-PP-002			-