



NOTES:

all dimensions have been site surveyed by use of tape/laser tape and are as approximate the contractor is responsible for checking all dimensions on site prior to the commencement of work.

all works to be carried out the satisfaction of the local authority building inspector and in accordance with the latest nhbc standards.

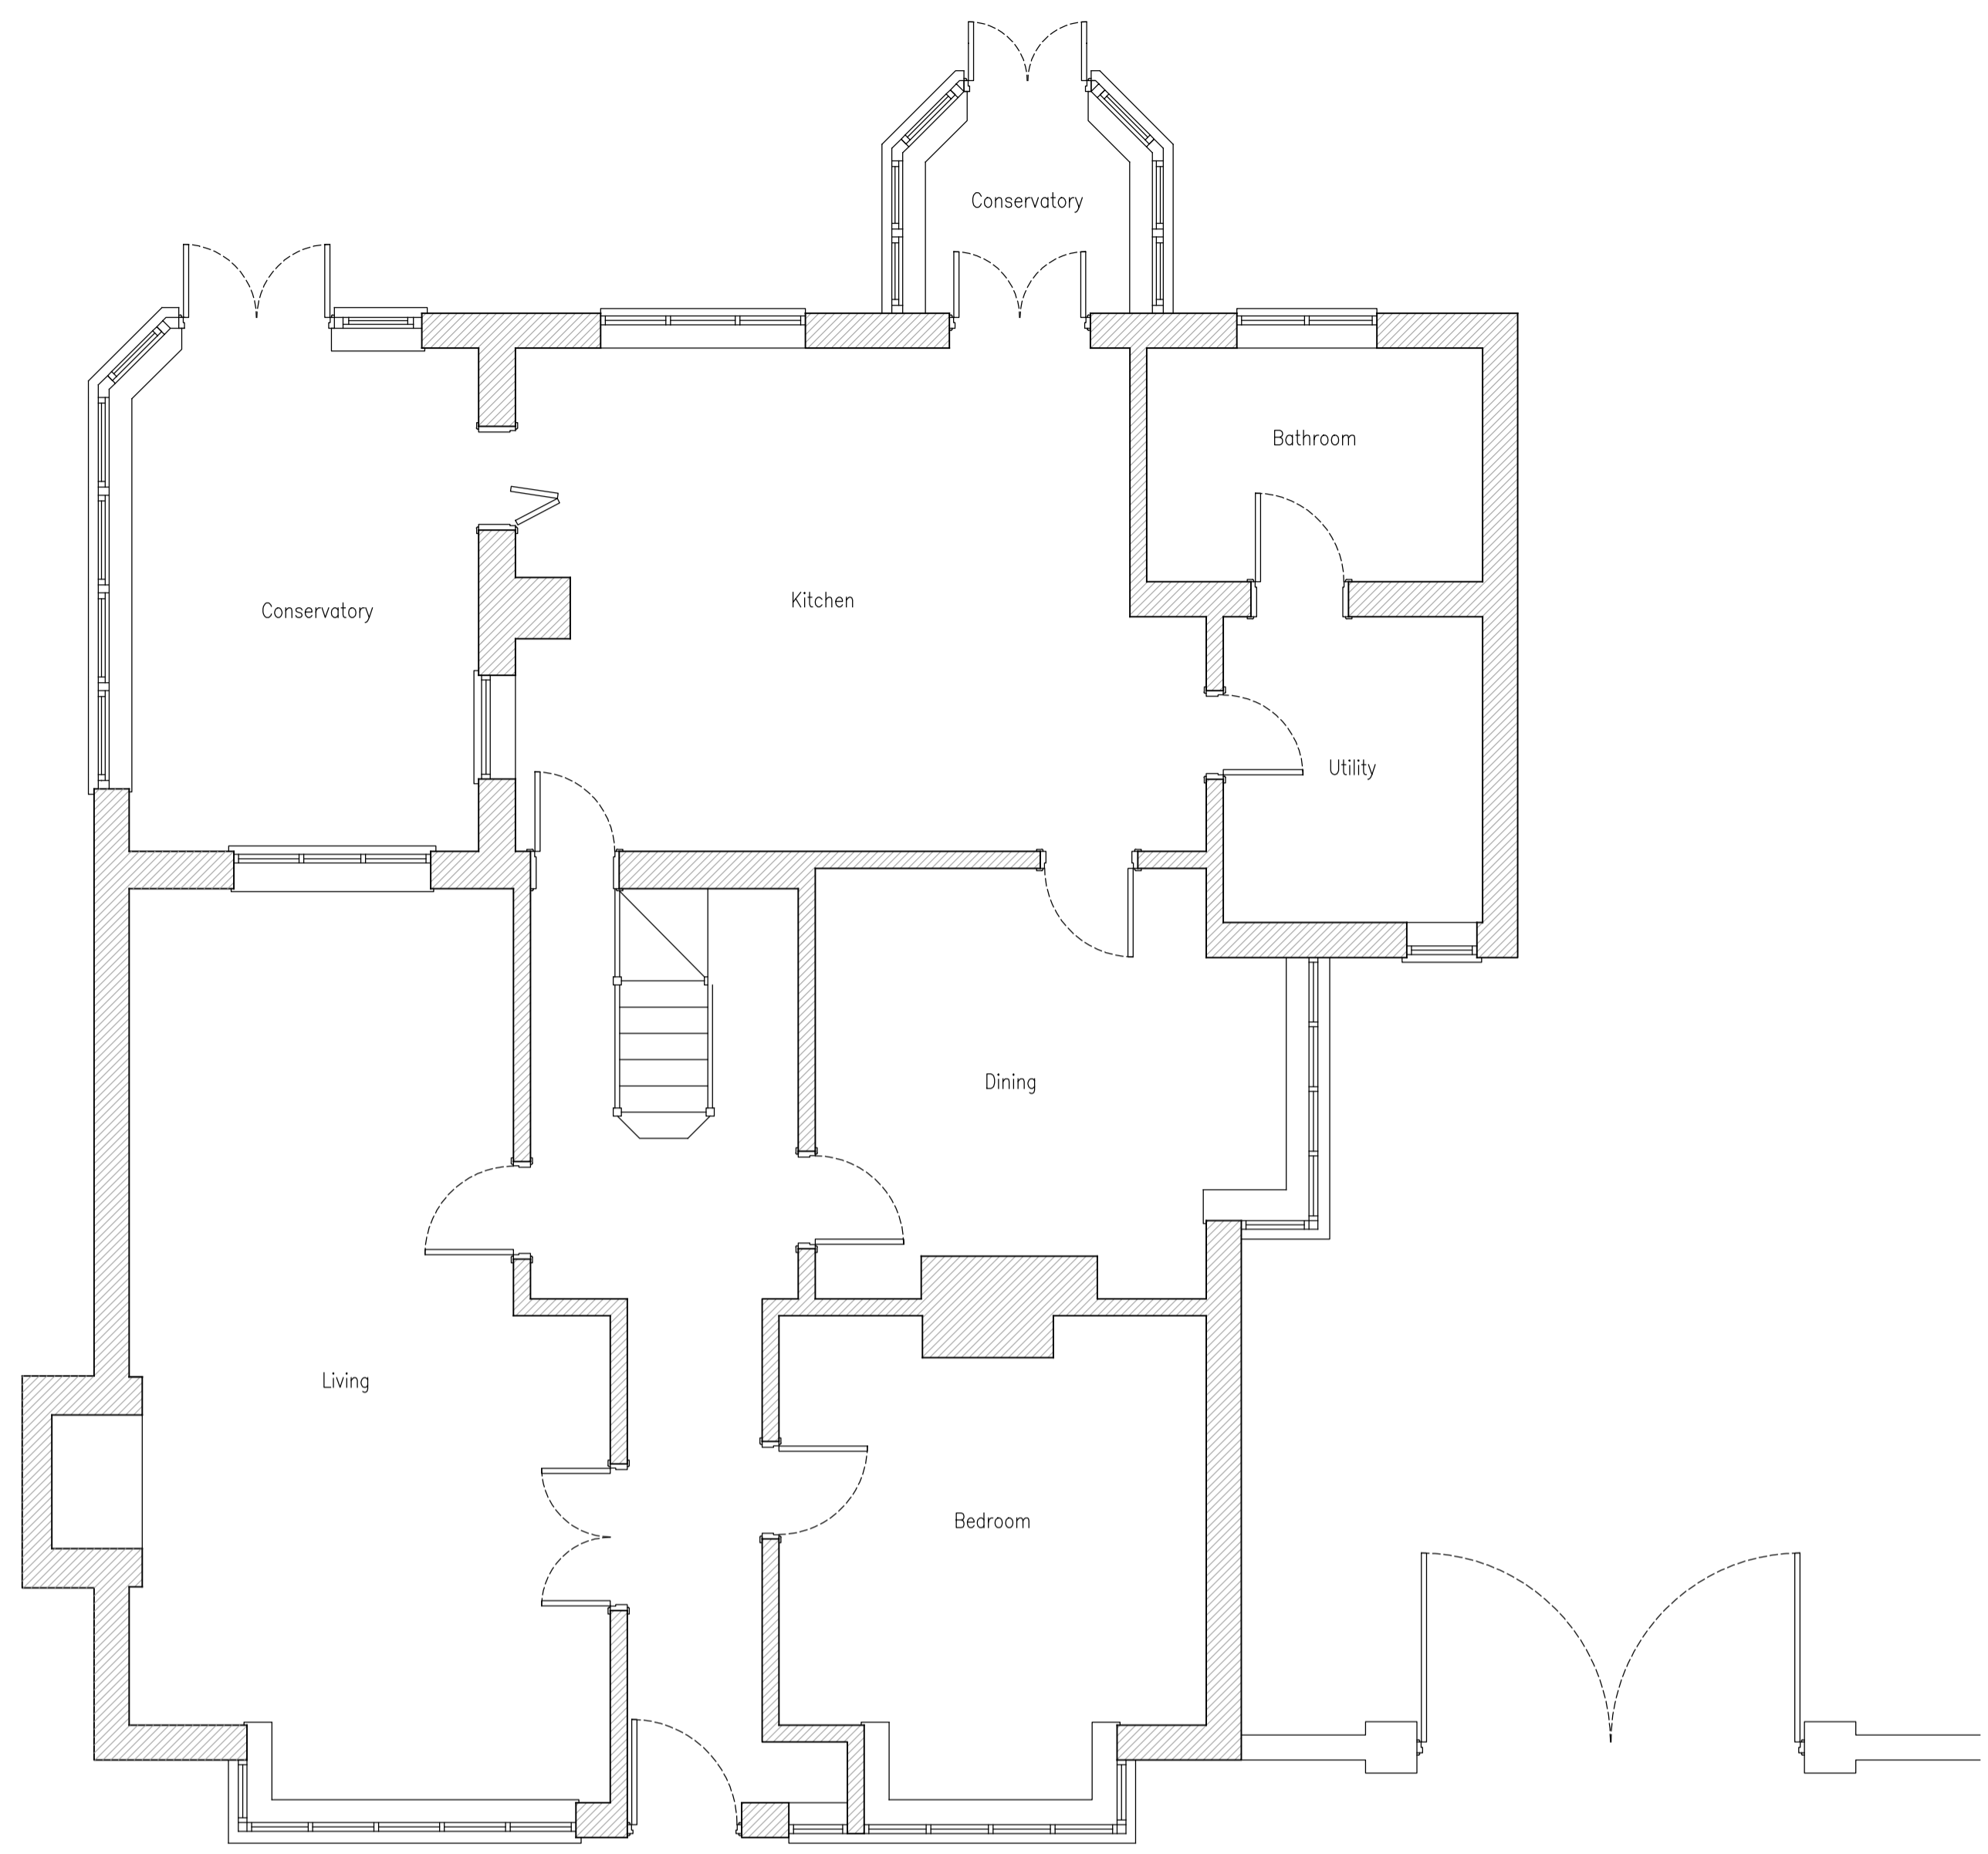


existing ground floor plan
1:50

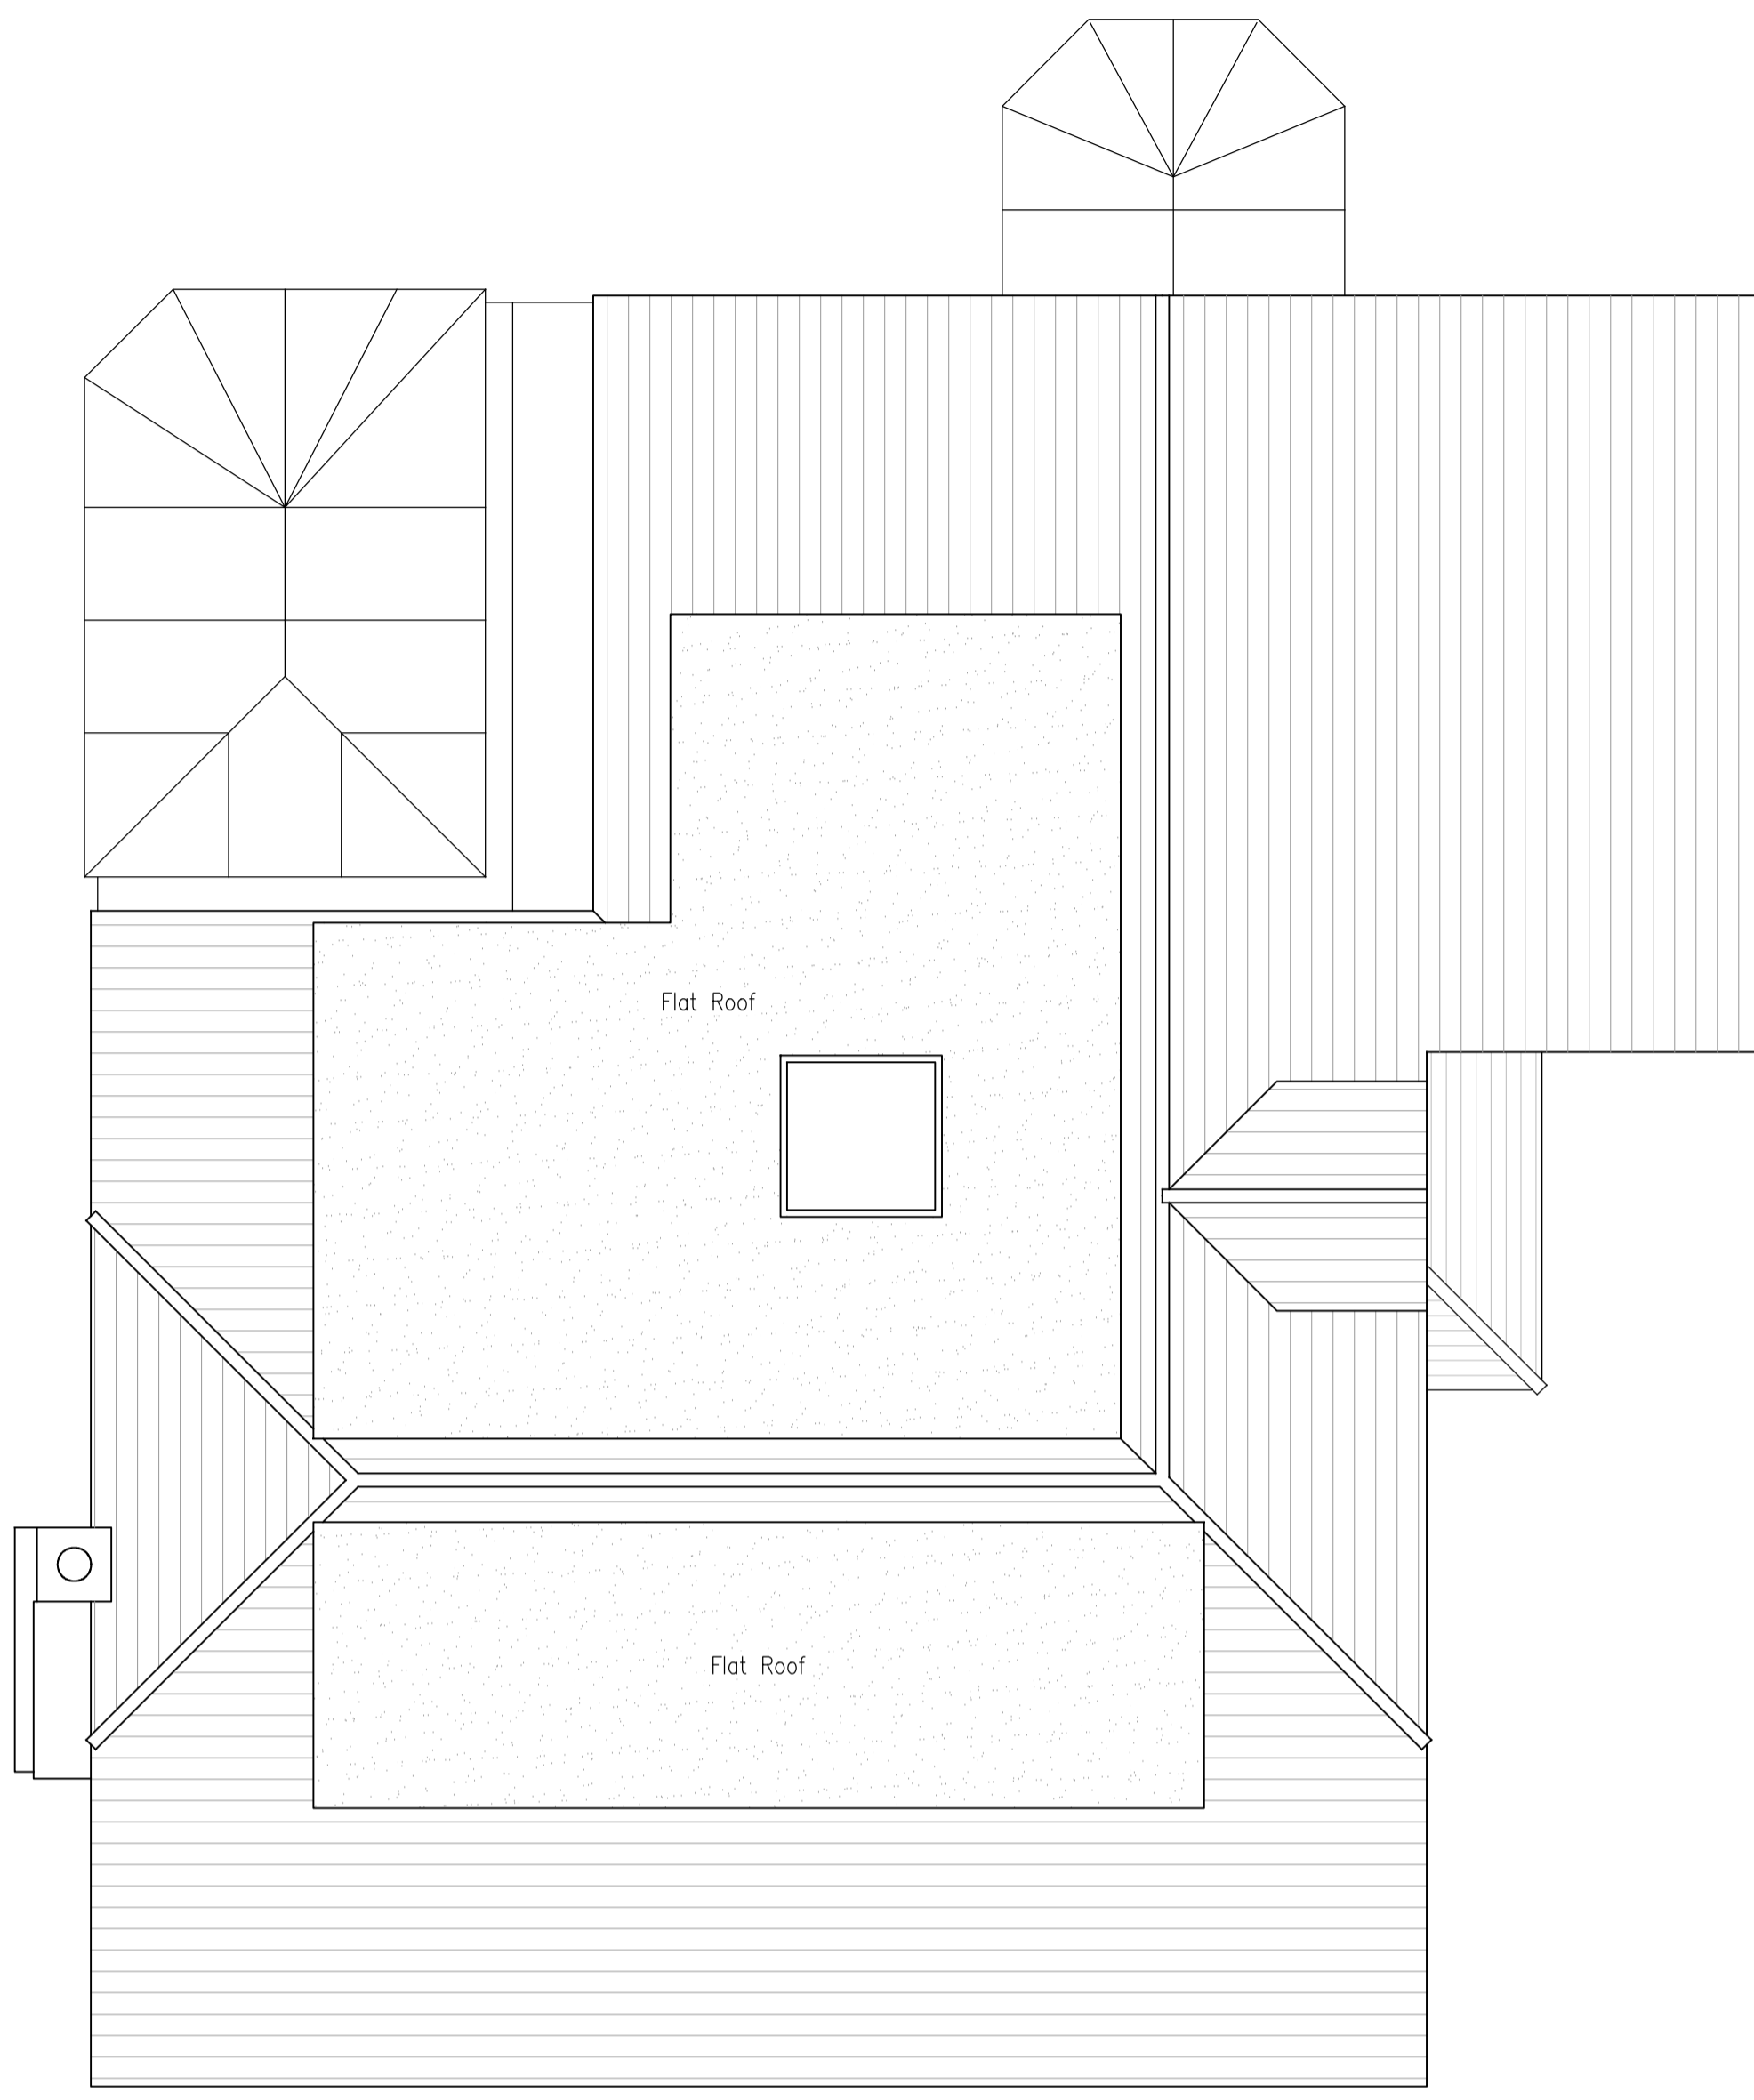

existing roof plan
1:50



REV:	DESCRIPTION:	DATE:
CLIENT:	J Jordan	
PROJECT:	Single Storey Side Extension	
ADDRESS:	The Firs, White Lane, Ash Green, Aldershot, Surrey GU12 6HN	
TITLE:	Existing Plans	
 TS DRAWING SERVICES Address: 3 Tarragon drive, Guildford, Surrey, gu2 9gp Contact No: 07727 181673 Email: tsdrawingservices@outlook.com Website: www.tsdrawings.co.uk Facebook: @tsdrawingservices		
SCALE AT A1:	DATE:	STATUS:
1:50	Mar 2024	Planning
PROJECT NO:	DRAWING NO:	REVISION:
24/411	02	-