



**FLOOR PLAN**  
Scale 1:100

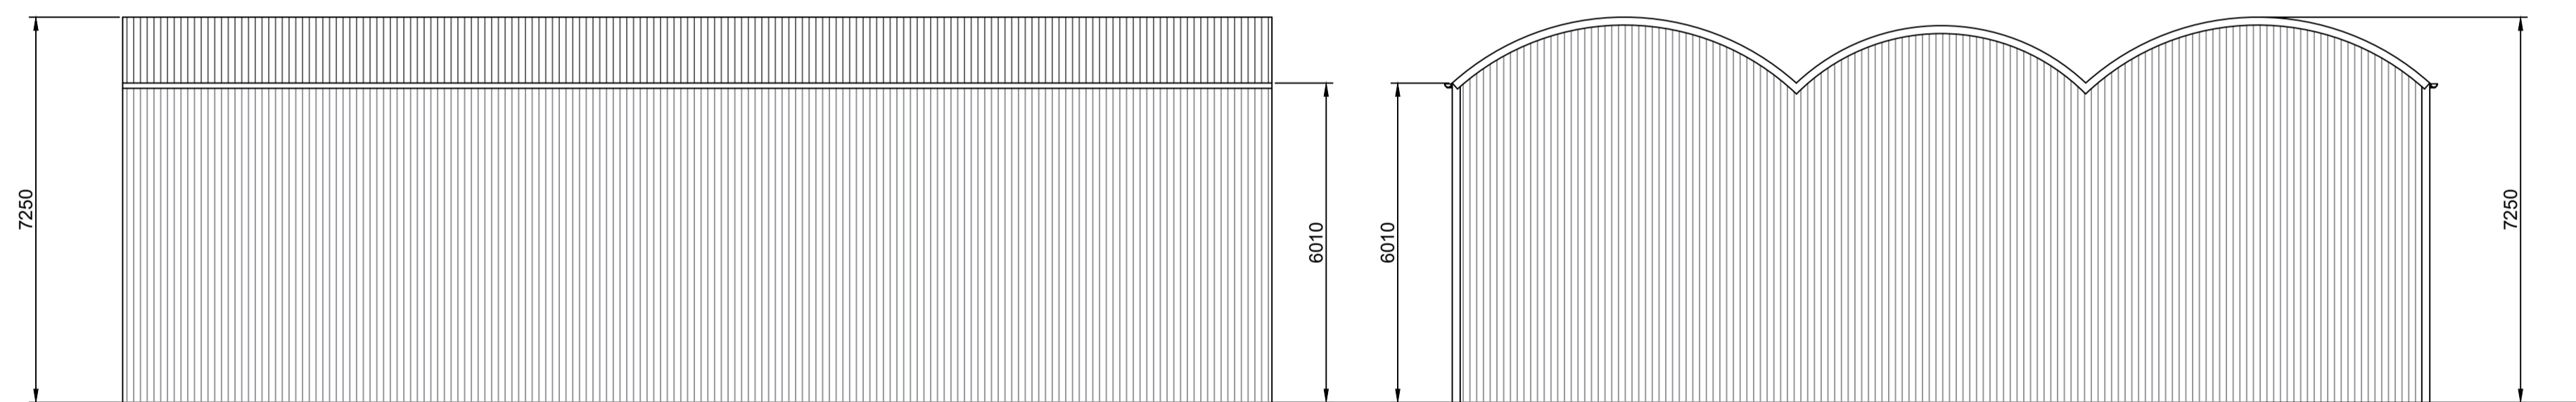

**WEST ELEVATION**

**NORTH ELEVATION**

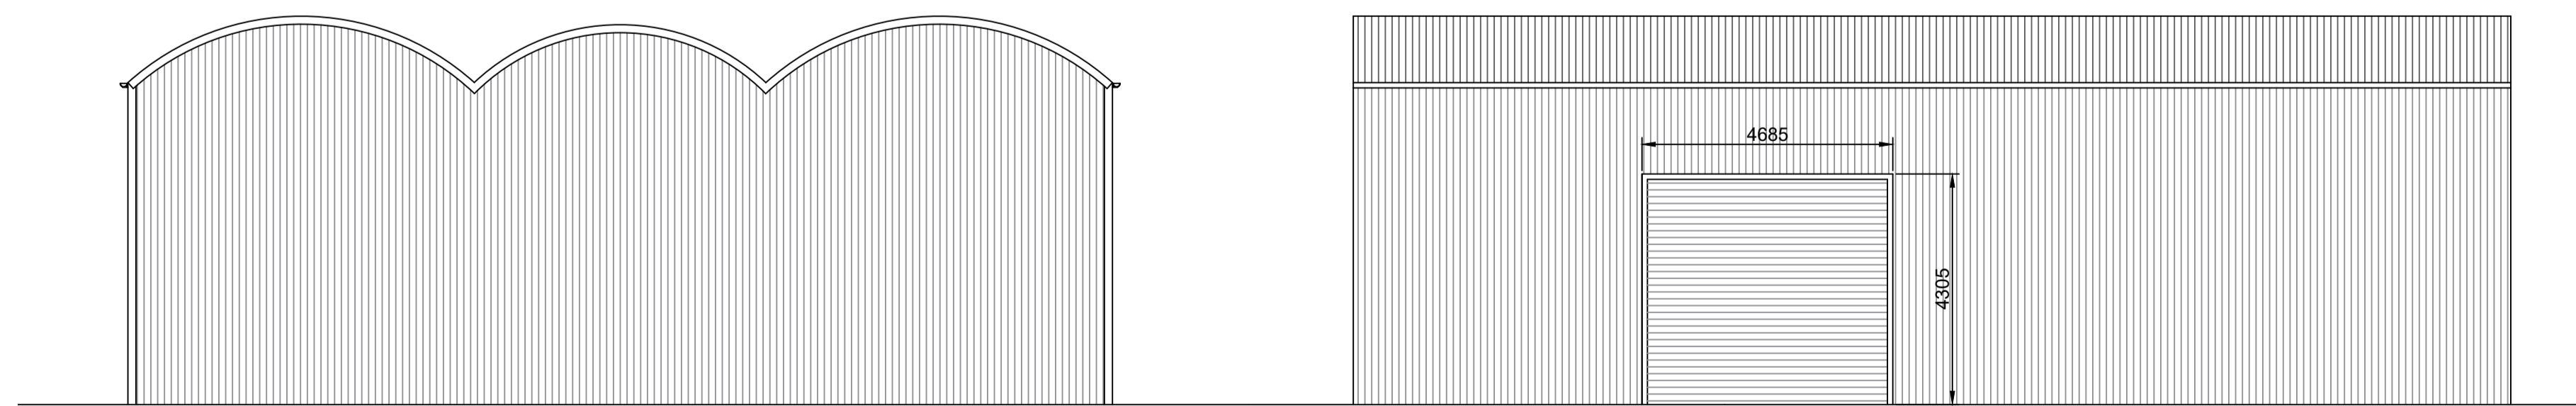

**SOUTH ELEVATION**


**EAST ELEVATION**

**ELEVATIONS**  
Scale 1:100

NOTES:

1. Use written dimensions only. All dimensions to be checked on site and any discrepancies reported to ACORUS immediately. If in doubt ask.
2. Where relevant, significant hazards have been identified on the drawing. Hazards which should be obvious to a competent contractor or unforeseeable have not been identified.
3. This drawing is confidential and remains the exclusive property of ACORUS.

© ACORUS Rural Property Services Ltd.

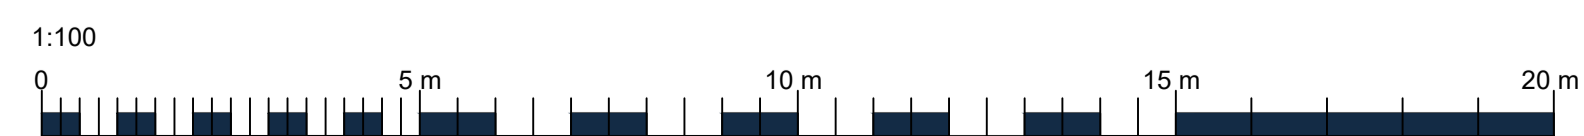

Rev	Date	Description	Dwn	Chk

PROJECT				
PARKER HALL FARM RADWINTER, CB10 2SW				
TITLE				
EXISTING BUILDING 1				
SCALE	DATE	DRAWN BY	CHECKED BY	
AS SHOWN @A1	03/24	CF	HD	
JOB NO.	DRAWING NO.	REVISION		
24-03-003	100_02			



**BUILDING 1**