

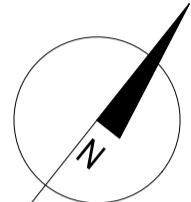


Trackside Business Centre PARKING

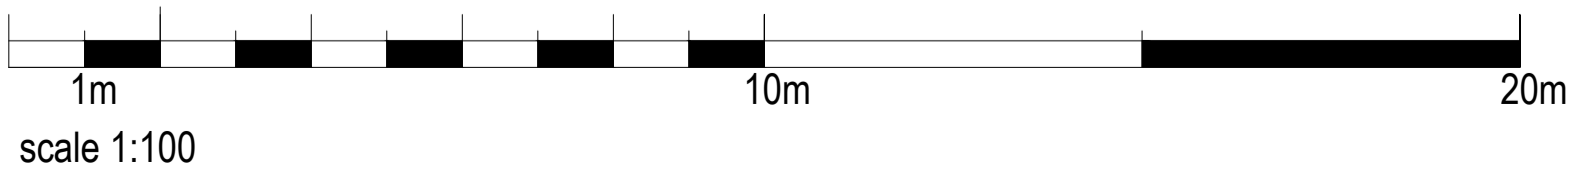

EI Sub Station

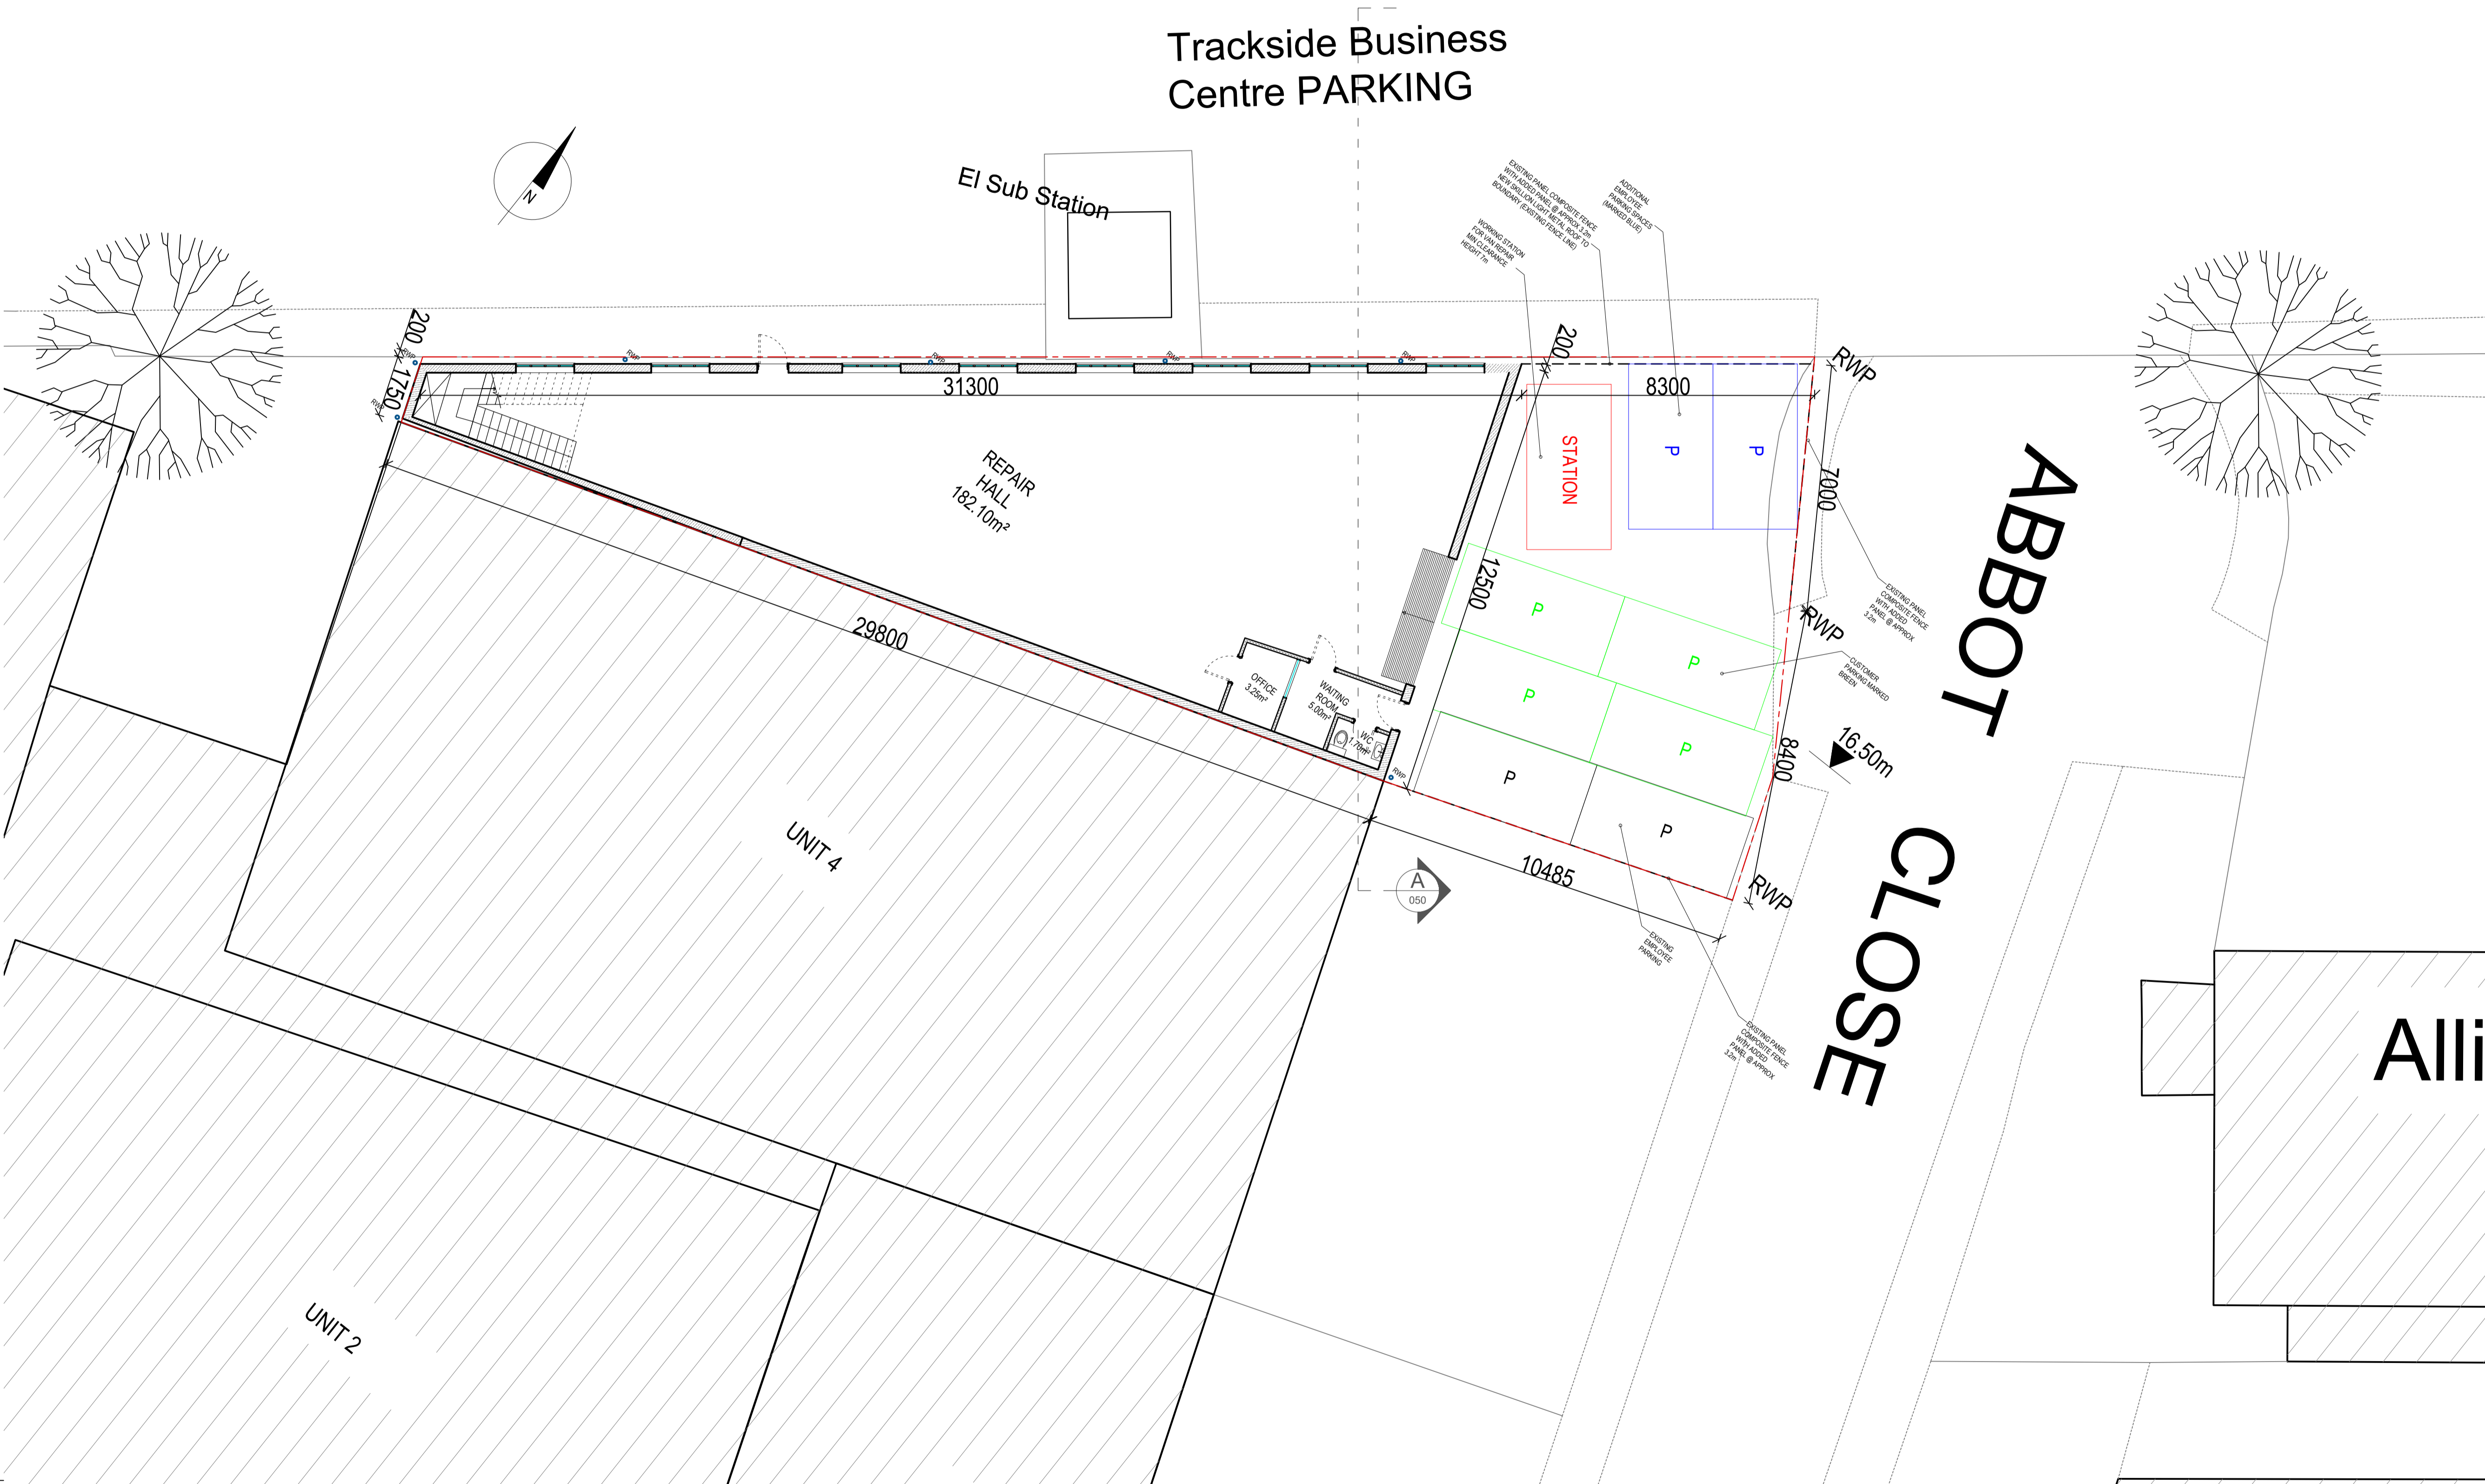

- General Notes
1. All works are to be in accordance with the current British Standard and Building Regulations.
 2. This drawing to be read in conjunction with all relevant drawings issued by the Architect and specialist sub-contractors together with the specifications.
 3. DO NOT SCALE from the drawing. Work to dimensioned figures only.
 4. All setting out, levels, DPC, insulation, fire protection & weatherproofing information is to be obtained from the Architects drawings/specification.
 5. The Contractor is to inform the Engineer of any discrepancies on the drawing.

ALL DRAWINGS ARE SUBJECT TO CONFIRMATION OF SITE MEASUREMENTS & MANUFACTURING TOLERANCES



PROJECT: PKGARAGE ACCIDENT REPAIR LTD Unit 5, Abbot Close, BYELEET, KT14 7JN	
DRAWING: PROPOSED GROUND FLOOR PLAN	
Date: 08/03/2024	Scale: 1:100@A1 OR 1:200@A3
Drawn by: ML	Checked by: KK
Drawing number: 312-010	Revision: B