




01 NORTH ELEVATION  
Scale 1:100

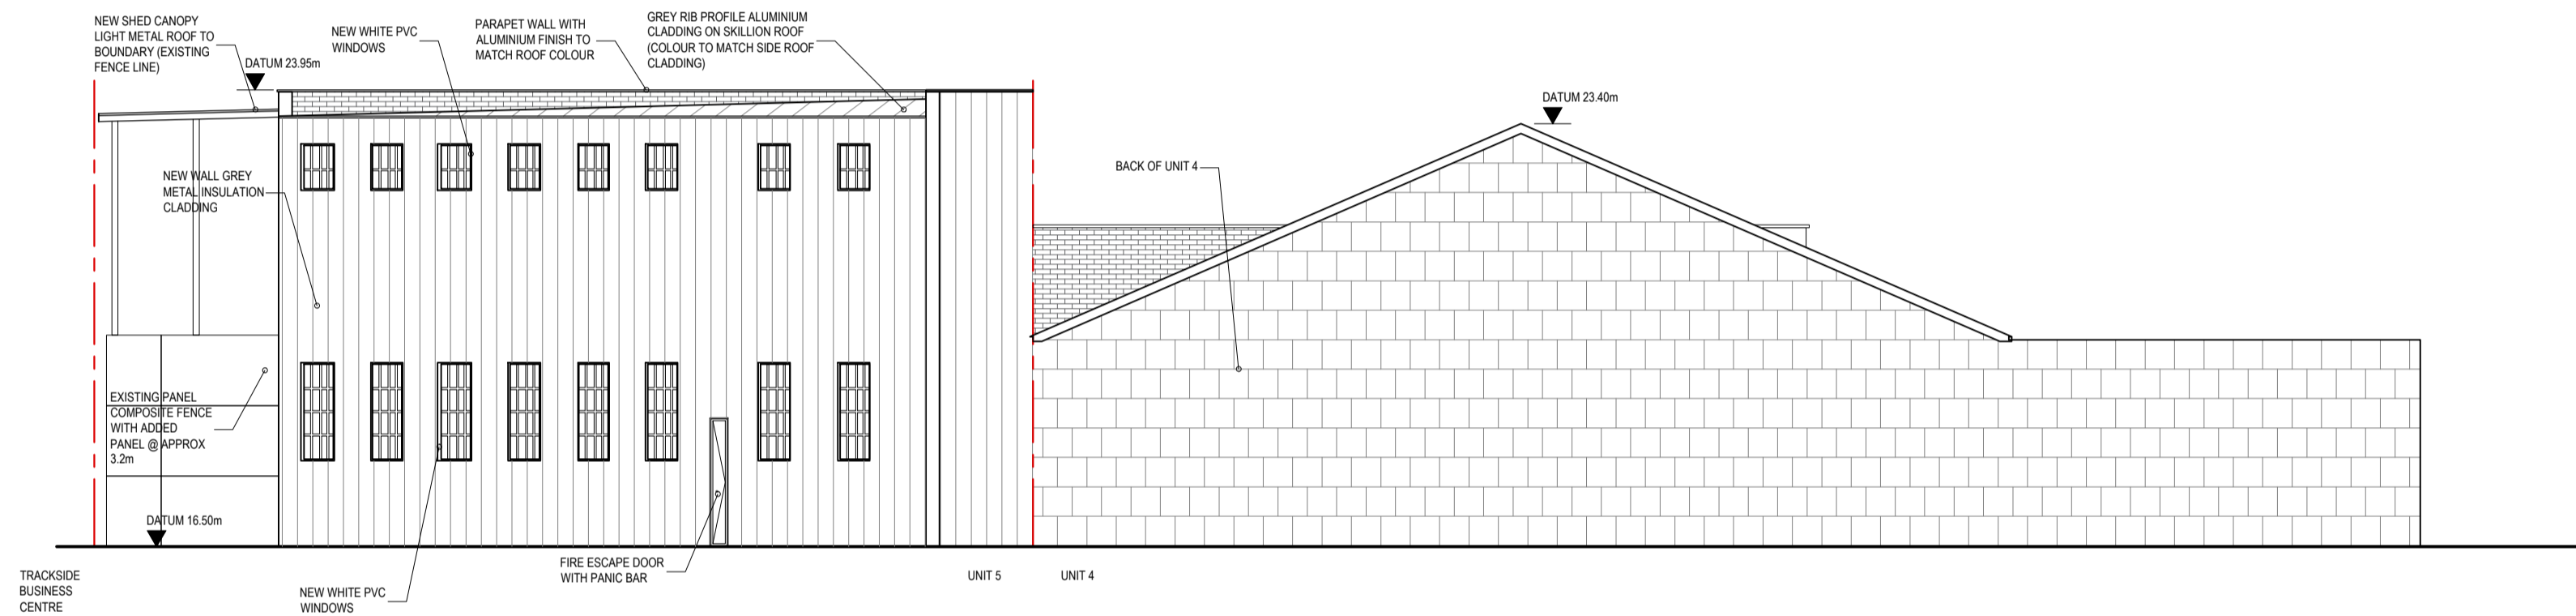

02 WEST (BACK) ELEVATION  
Scale 1:100

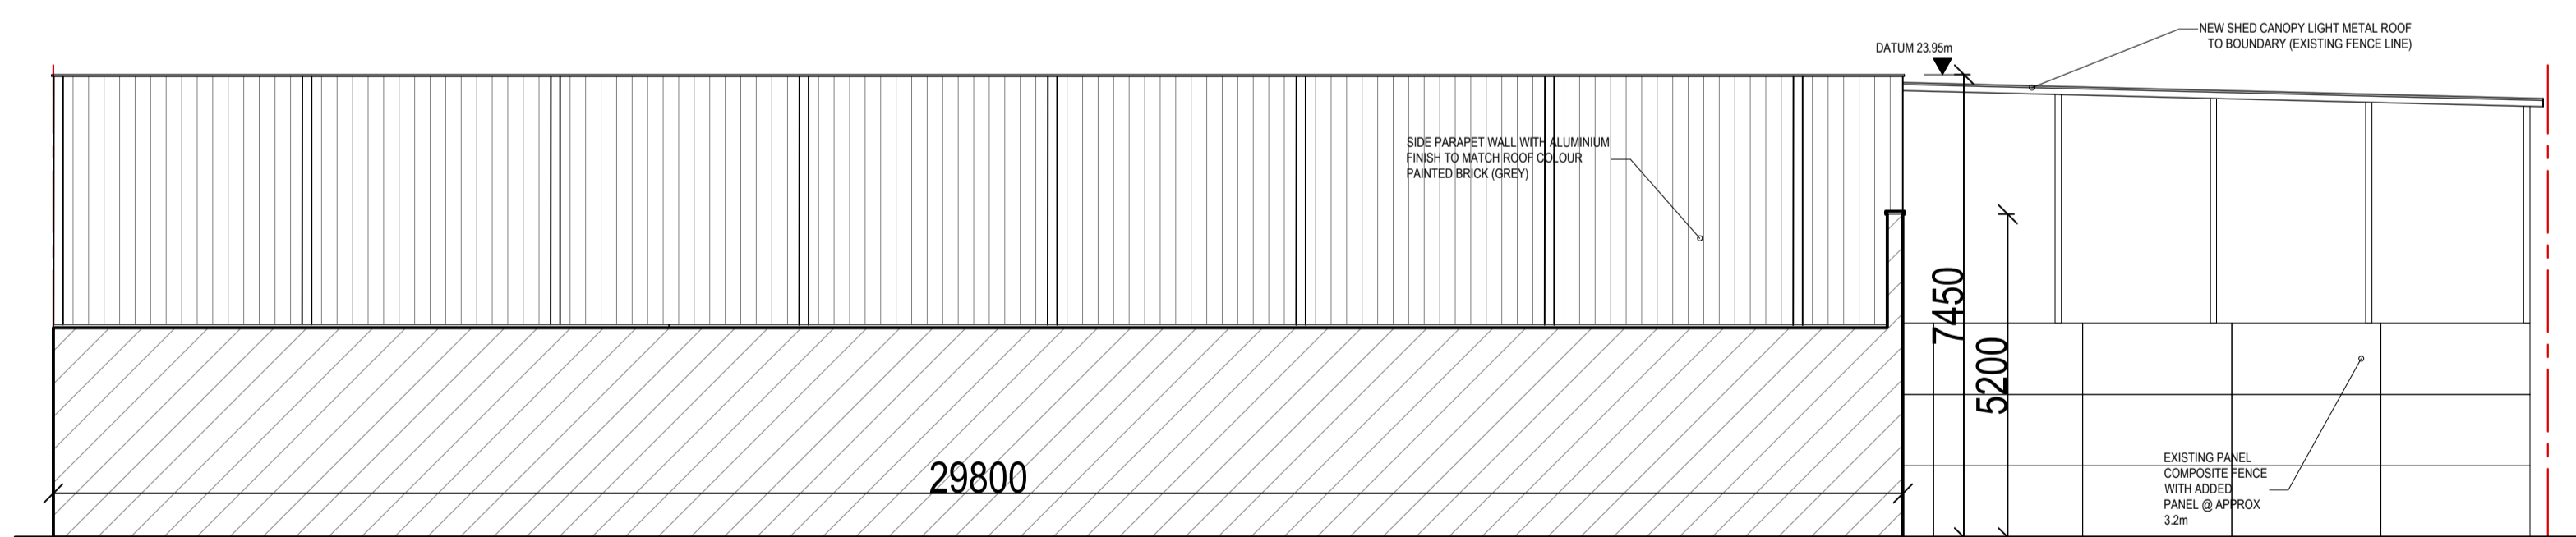

03 SOUTH ELEVATION  
Scale 1:100

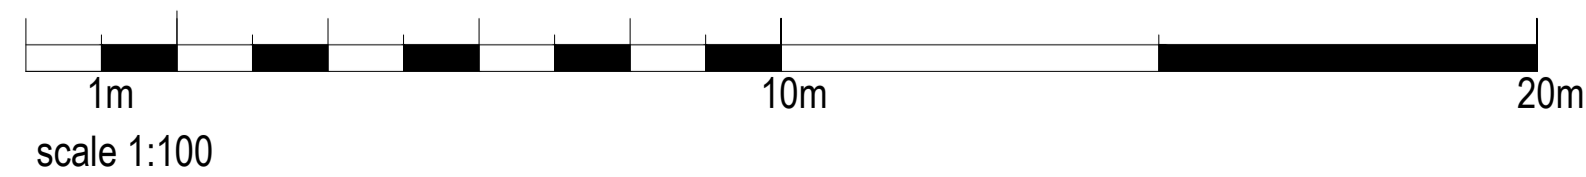

- General Notes
1. All works are to be in accordance with the current British Standard and Building Regulations.
  2. This drawing to be read in conjunction with all relevant drawings issued by the Architect and specialist sub-contractors together with the specifications.
  3. DO NOT SCALE from the drawing. Work to dimensioned figures only.
  4. All setting out, levels, DPC, insulation, fire protection & weatherproofing information is to be obtained from the Architect's drawings/specification.
  5. The Contractor is to inform the Engineer of any discrepancies on the drawing.

**ALL DRAWINGS ARE SUBJECT TO CONFIRMATION OF SITE MEASUREMENTS & MANUFACTURING TOLERANCES**



NULO DESIGN Ltd  
+44(0)2089433054  
design@nulo.co.uk

PROJECT: PKGARAGE ACCIDENT REPAIR LTD  
Unit 5, Abbot Close,  
BYELEE, KT14 7JN

DRAWING:  
PROPOSED ELEVATIONS

Date: 08/03/2024 Scale: 1:100@A1 OR 1:200@A3

Drawn by: ML Checked by: KK

Drawing number: 312-101 Revision: B