




Proposed side elevation

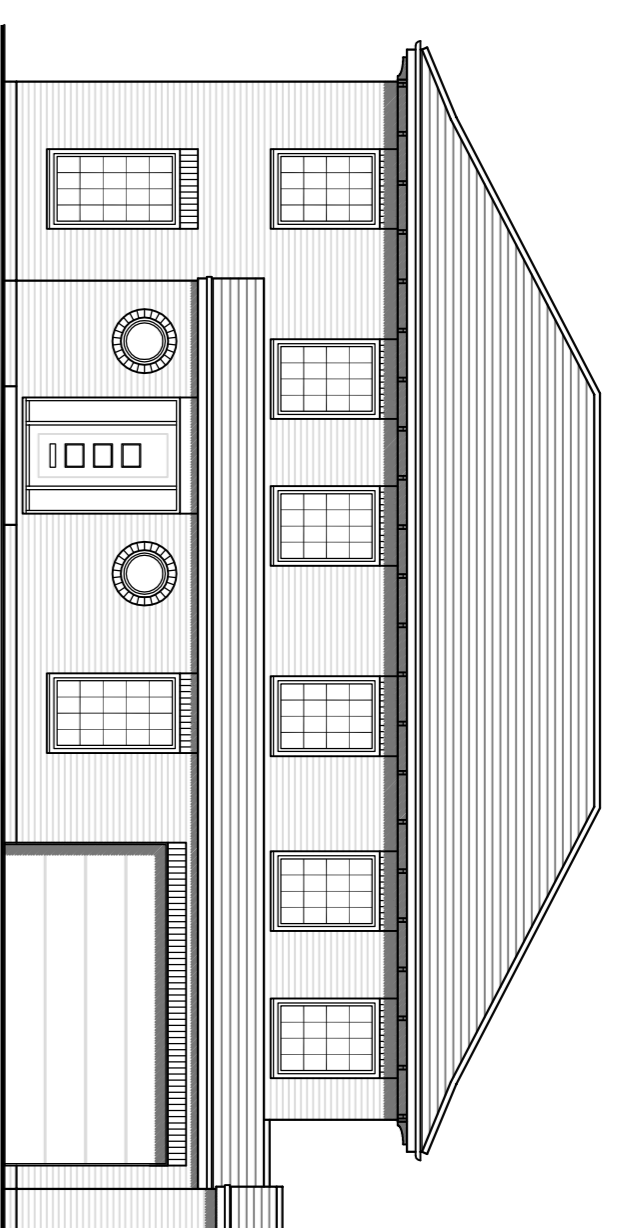



Proposed front elevation

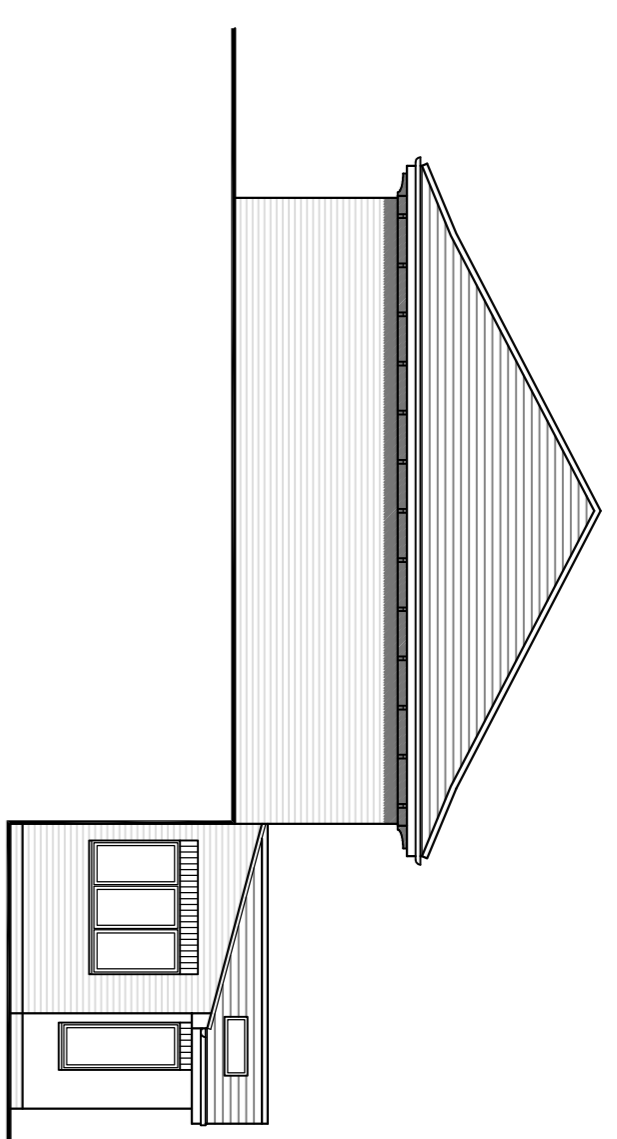

Proposed side elevation

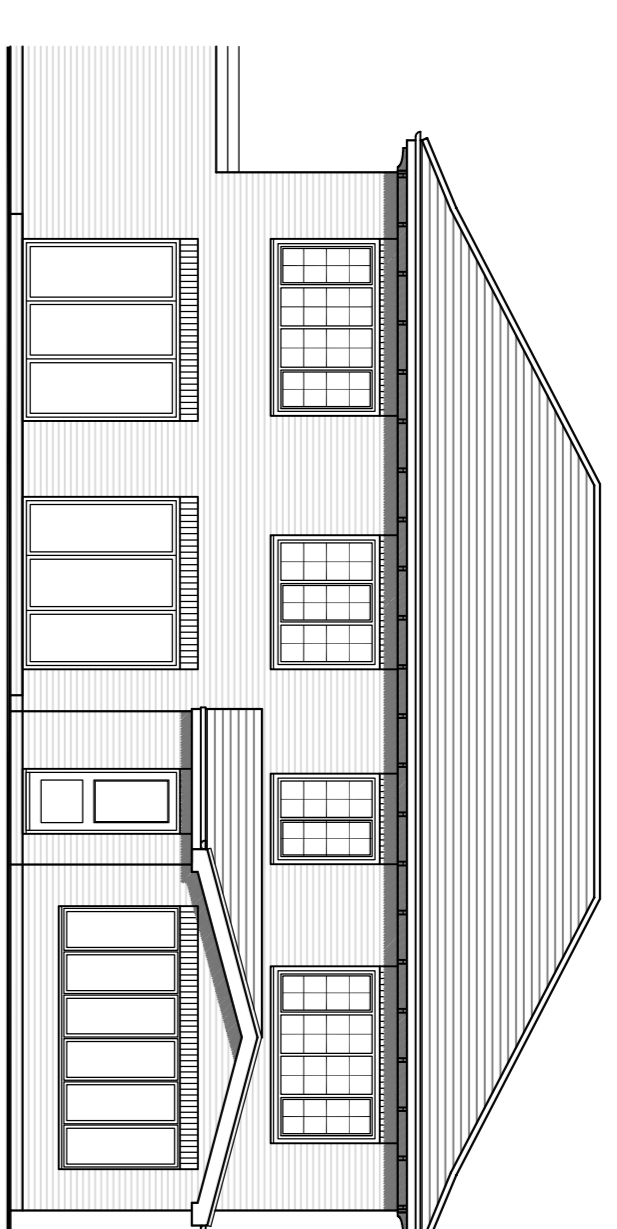

Proposed rear elevation

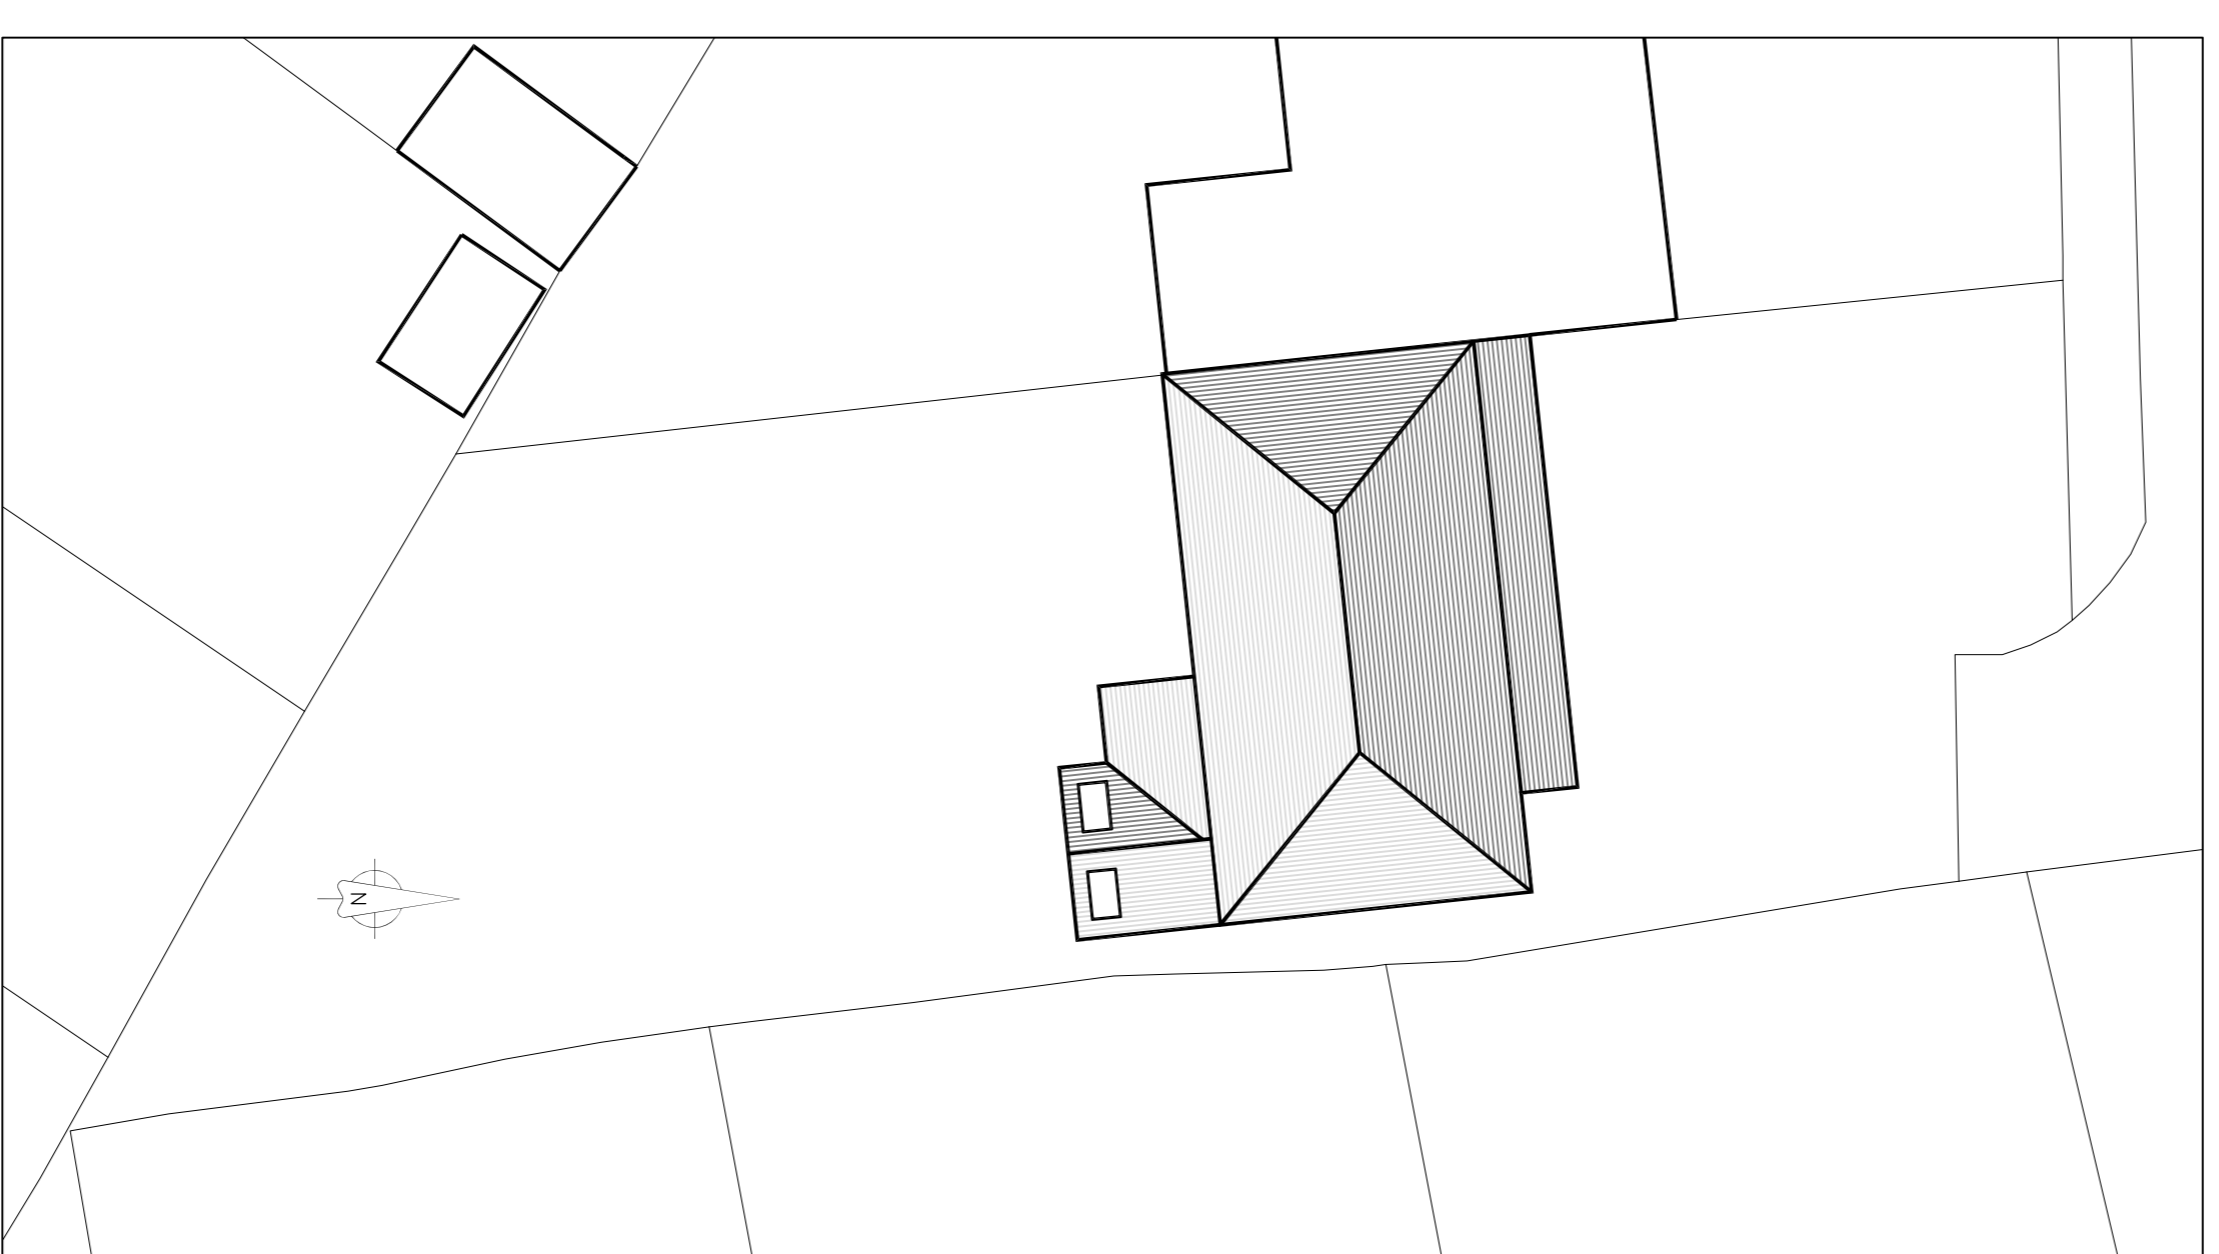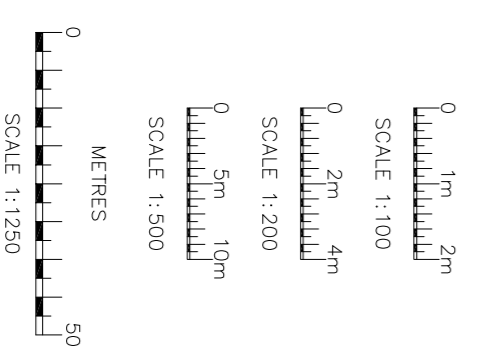

Rev.	Date	Drawn	Checked
B	17/04/24	WINDOS GANESU, INTERNAL LAYOUT AMENDED	
A	22/02/24	WINDOS GANESU, INTERNAL LAYOUT AMENDED	

Client	Mr & Mrs Plumbly	
Site	4 Brandford Close Woking, GU22 7EU	Drawing Title
Date	January 2024	Proposed rear extension
Drawn	MB	Scale
Checked		1:100 @ A1
Drawn No.	3835-P10B	Checked

mbdesignservices
architectural consultants

36 Red Avenue, Frinton, GU18 8YF
Tel: 01252 838 995
Registered in England No: 6603010