



DRAWING SCALE: 1:100

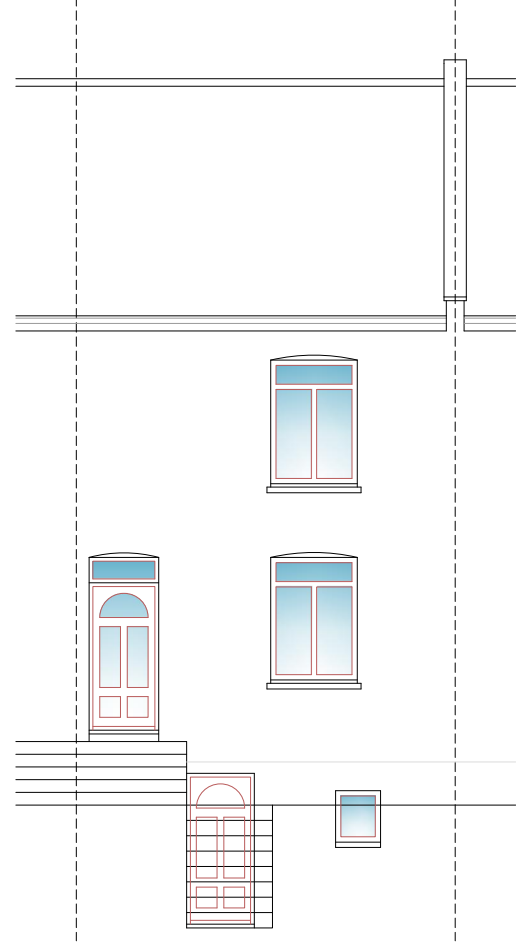

EXISTING FRONT ELEVATION 1:100 @ A3

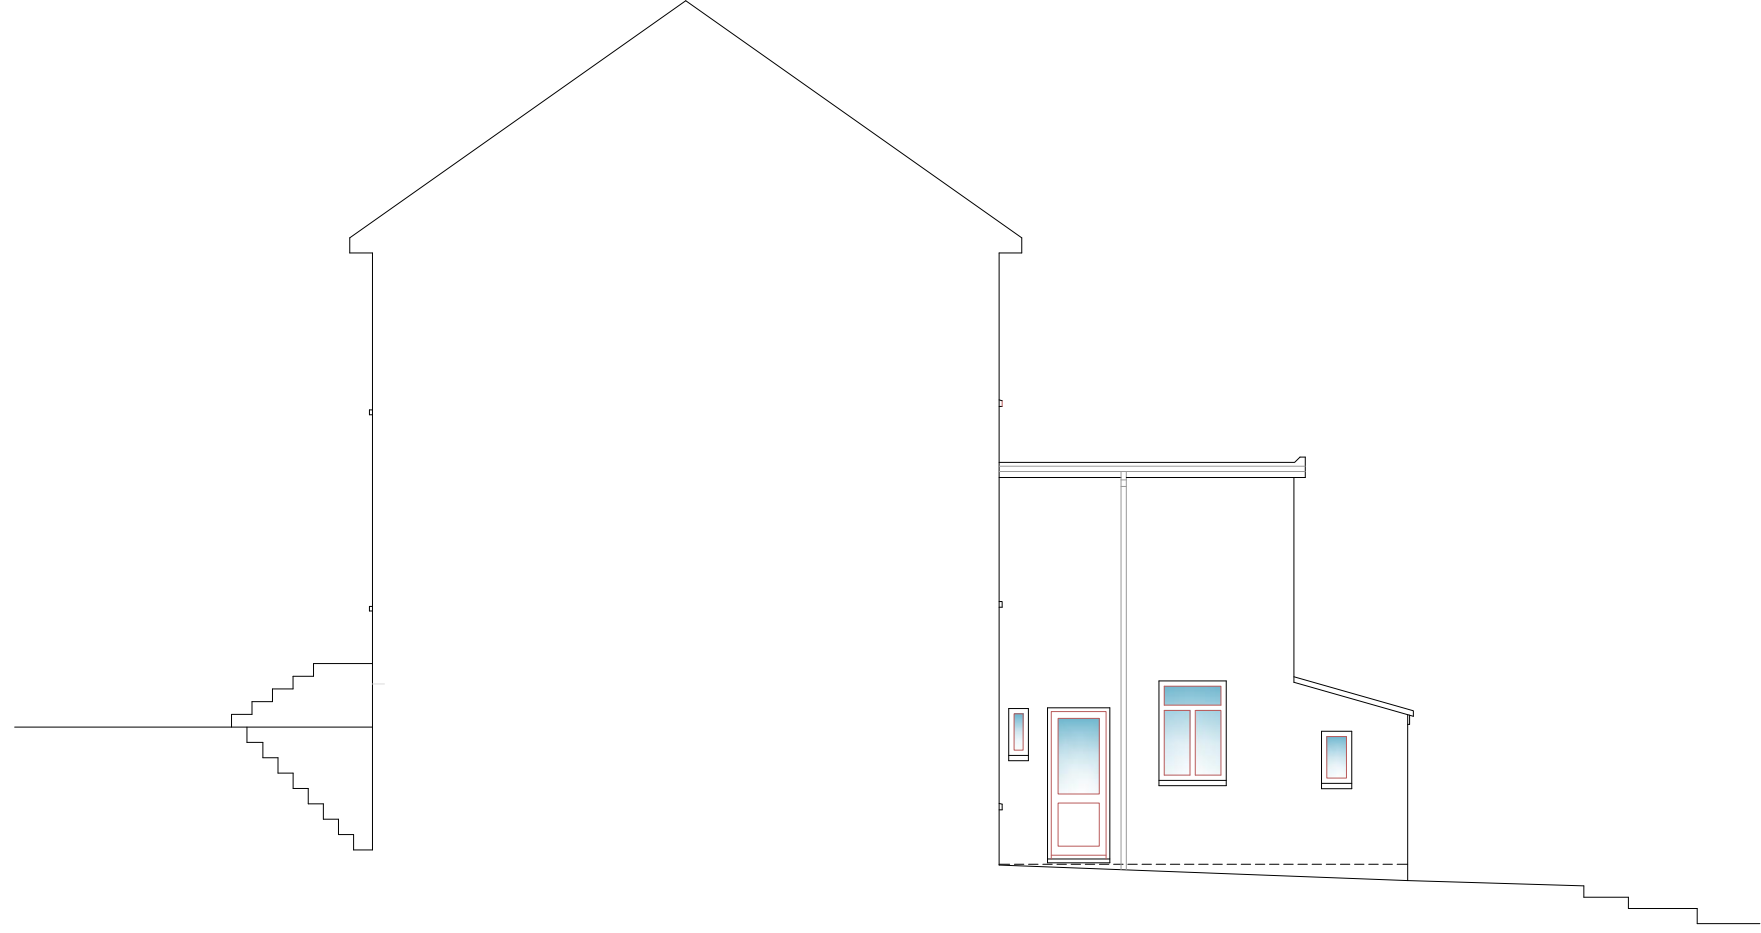

EXISTING SIDE ELEVATION 1:100 @ A3

IF IN DOUBT - ASK
COPYRIGHT CITYSCAPE ARCHITECTURE LTD
ALL DIMENSIONS, LEVELS AND ANGLES TO BE CHECKED ON SITE BY CONTRACTOR
ALL BOUNDARIES ARE ASSUMED AND WE ACCEPT NO LIABILITY FOR BOUNDARY INACCURACY
YOU ARE REMINDED OF YOUR RESPONSIBILITIES UNDER THE PARTY WALL ETC. ACT. 1996 WHERE APPLICABLE
RESPONSIBILITY IS NOT ACCEPTED FOR ERRORS MADE BY OTHERS IN SCALING FROM THIS DRAWING
ALL DRAIN RUNS EXISTING AND PROPOSED ARE TO BE VERIFIED ON SITE DUE TO RESTRICTED ACCESS - ENSURE ALL CONNECTIONS MADE TO CORRECT SYSTEMS

CLIENT: BUCKINGHAM
SITE: 46 HAMBROOK LANE, BRISTOL, BS34 8QD

T: 0117 900 0124
W: www.aboplans.co.uk
E: mail@aboplans.co.uk

CITYSCAPE
ARCHITECTURE

SCHEME:
SINGLE STOREY REAR EXTENSION
TO BE READ IN CONJUNCTION WITH: Z-821-S001
DRAWING NUMBER: Z-821-D004

REVISION:



DATE: 26TH MARCH 2024