


ALL DIMENSIONS ARE IN mm UNLESS NOTED OTHERWISE

N.G.R E: 395287 N: 222397


NOTES:

NOTES:
INCREASE IN HEIGHT TO ANTENNAS AND GRP CHIMNEY STRUCTURE ALL SUBJECT TO STRUCTURAL CALCS AND GRP DESIGN. FULL SURVEY OF THE EXISTING GRP STRUCTURE AND SUPPORTING STEELWORK TO BE CARRIED OUT PRIOR TO DETAILED DESIGN.

NOTE:
PROPOSED DISHES HAVE BEEN REMOVED FROM THE DESIGN AS AGREED WITH VF.

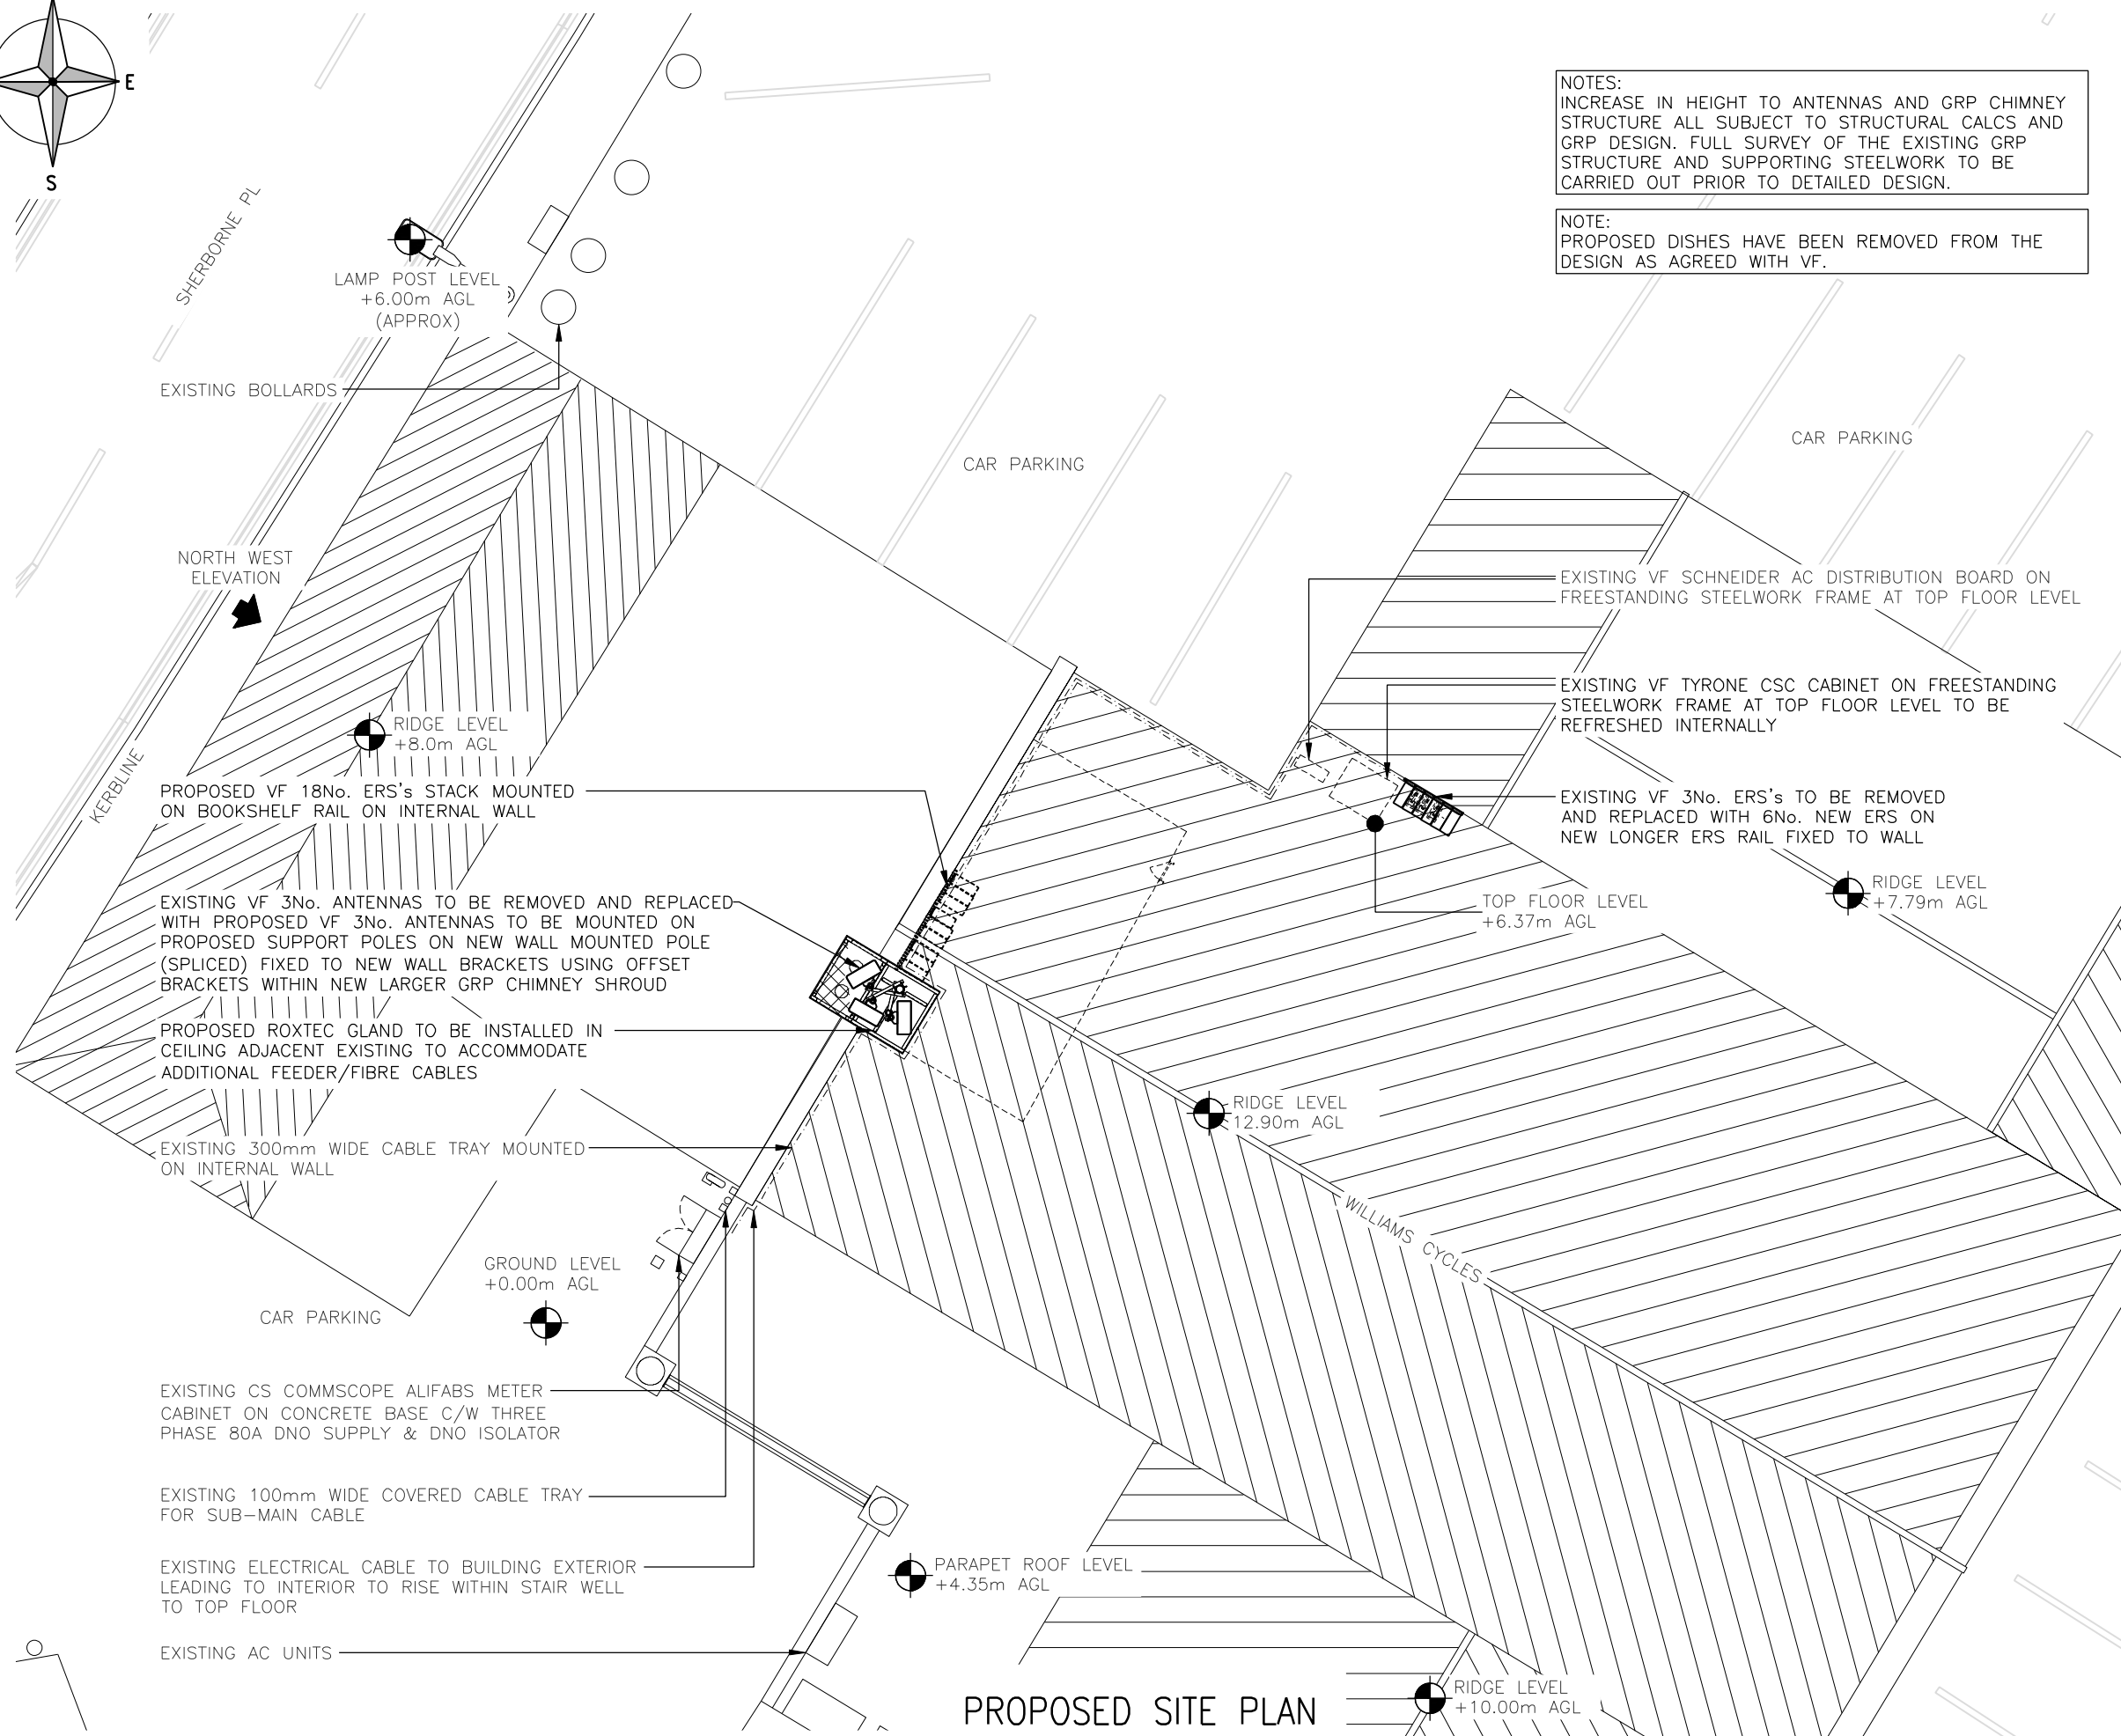


PROPOSED SITE PLAN
(1:100)

 

These drawings comply with VF Non Standard ICNIRP Guidelines under configuration VM6R
Designed in accordance with Cornerstone Document : SDN0009 "ICNIRP Compliance Summary (v6)"

A	Issued for Approval	RM	PCH	01.02.24
REV	MODIFICATION	BY	CH	DATE

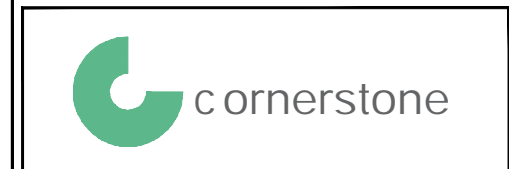

Cell Name
WILLIAMS CYCLES

Cell ID No

CORNERSTONE	VMO2	VF
20596923	NA	95907_4

Site Address / Contact Details

82 - 86 ALBION STREET
CHELTENHAM
GLOUCESTERSHIRE
GL52 2SE

Drawing Title:
PROPOSED SITE PLAN

Purpose of issue:
PLANNING

Drawing Number:
201

Surveyed By:
PH

Original Sheet Size:
A3

Drawn: RM	Date: 01.02.24	Checked: PCH	Date: 01.02.24	Pack Issue: A
--------------	-------------------	-----------------	-------------------	------------------