




NOTES:

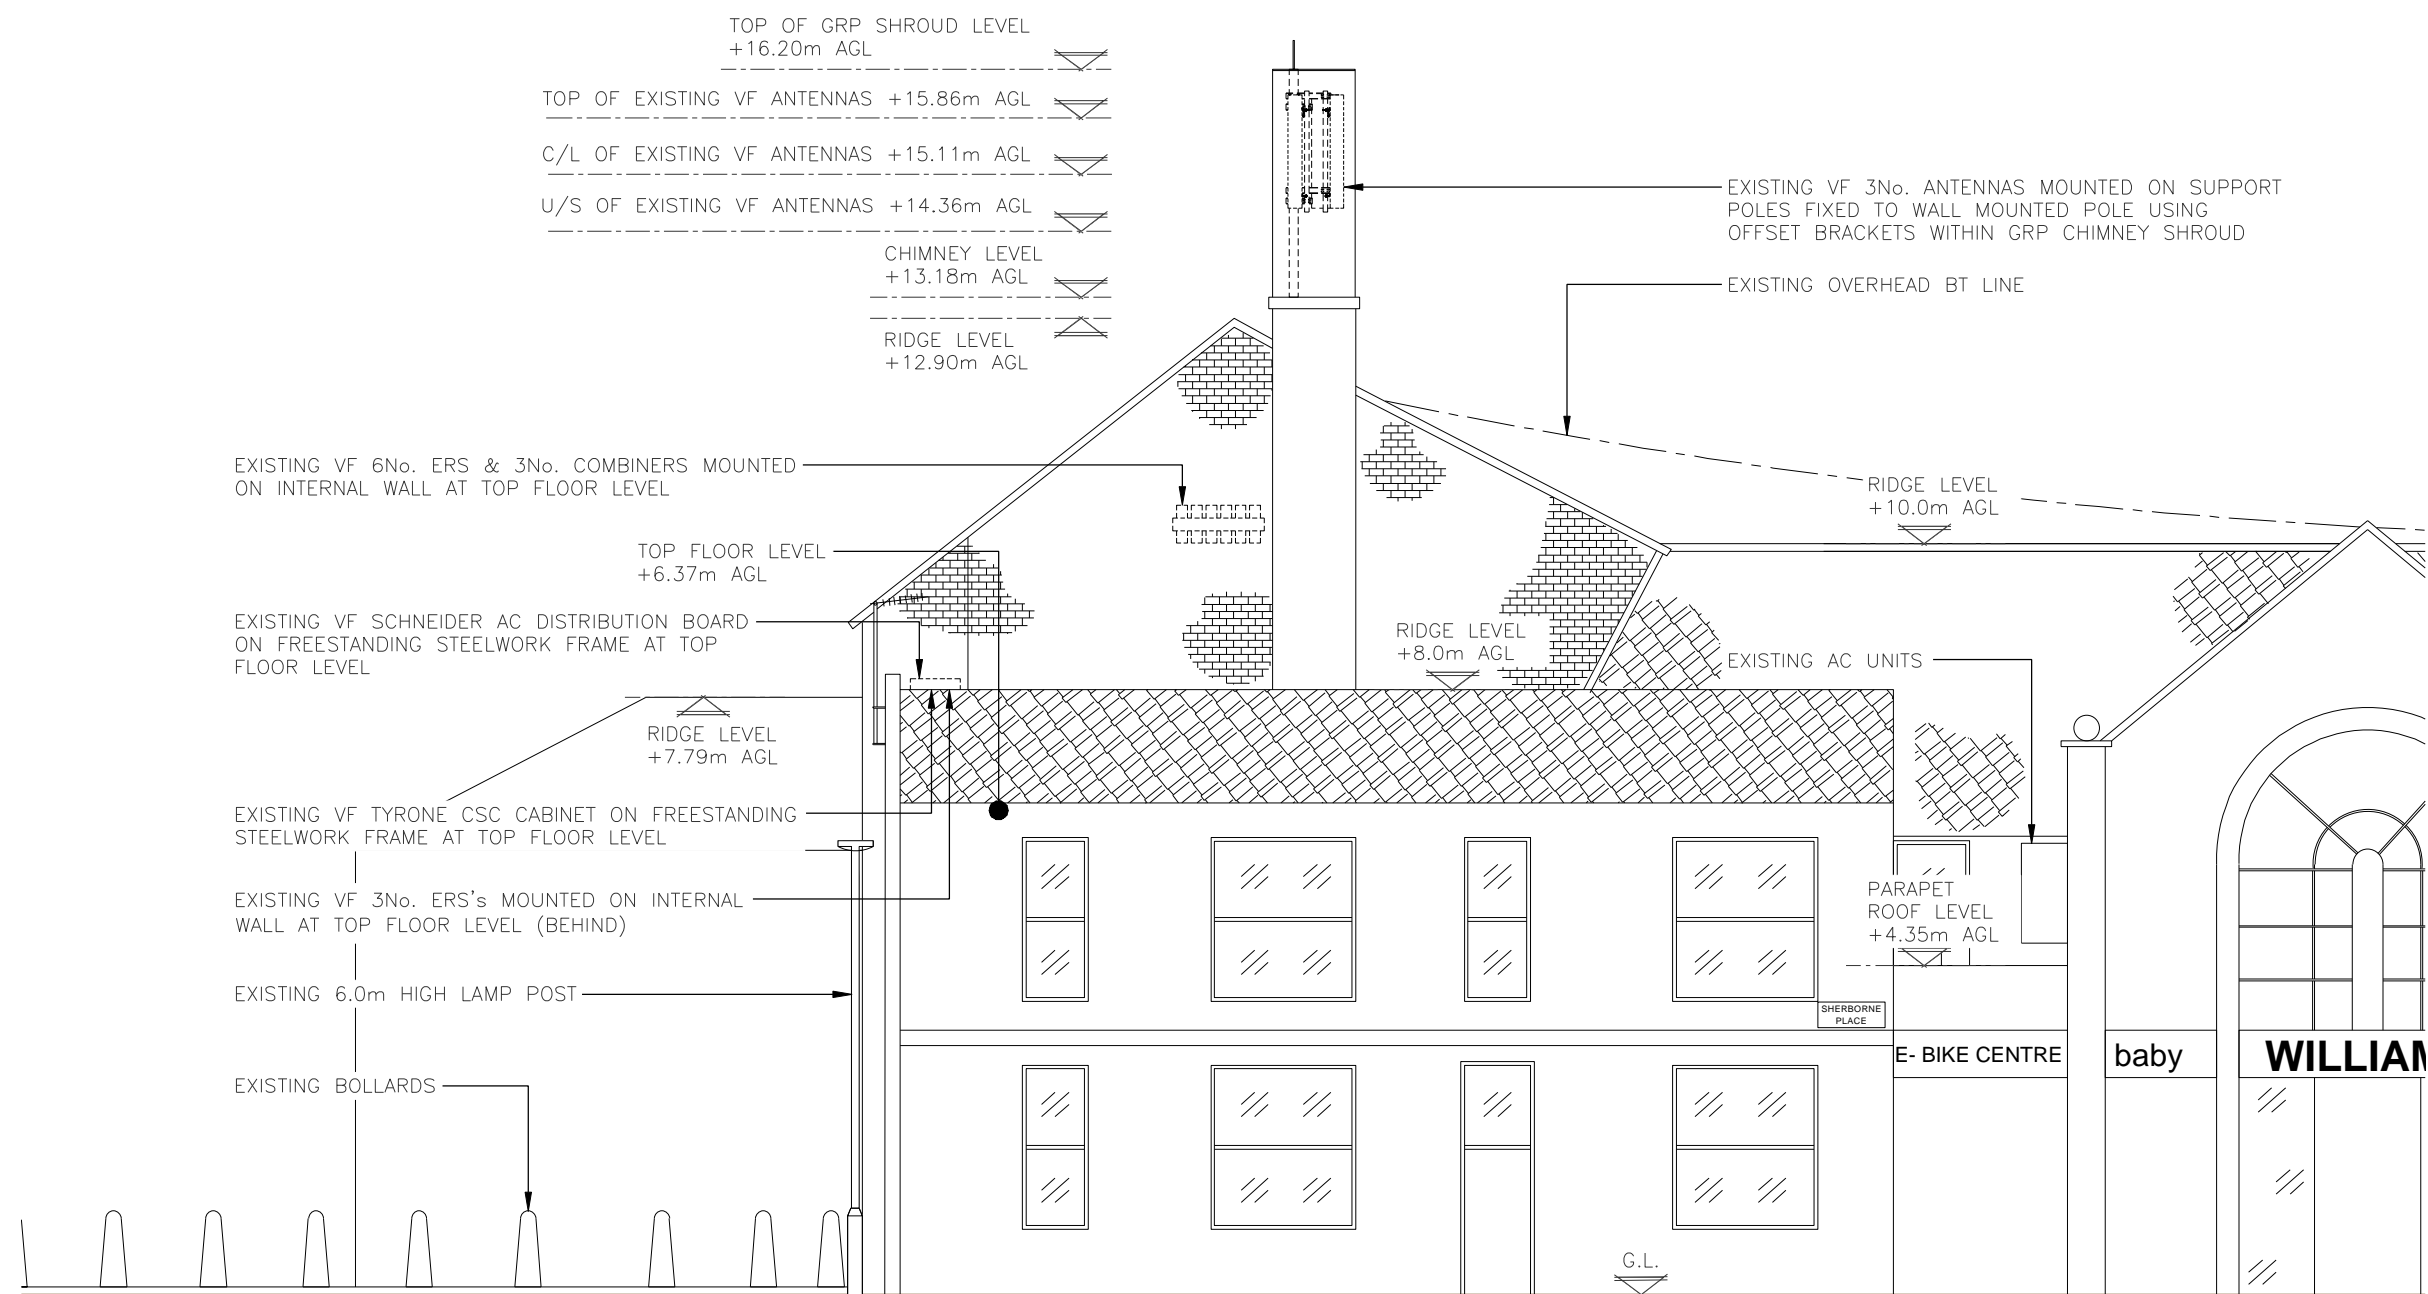

EXISTING NORTH WEST ELEVATION
(1:100)

 

A	Issued for Approval	RM	PCH	01.02.24
REV	MODIFICATION	BY	CH	DATE

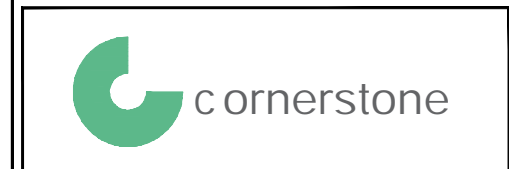

Cell Name		Opt.
WILLIAMS CYCLES		A
Cell ID No		
CORNERSTONE	VMO2	VF
20596923	NA	95907_4

Site Address / Contact Details
82 - 86 ALBION STREET
CHELTENHAM
GLOUCESTERSHIRE
GL52 2SE

Drawing Title: EXISTING SITE ELEVATION		
Purpose of issue: PLANNING		Dwg Rev:
Drawing Number: 300		A
Surveyed By: PH	Original Sheet Size: A3	Pack Issue:
Drawn: RM	Date: 01.02.24	Checked: PCH
	Date: 01.02.24	A