


NOTES:


NOTES:
INCREASE IN HEIGHT TO ANTENNAS AND GRP CHIMNEY STRUCTURE ALL SUBJECT TO STRUCTURAL CALCS AND GRP DESIGN. FULL SURVEY OF THE EXISTING GRP STRUCTURE AND SUPPORTING STEELWORK TO BE CARRIED OUT PRIOR TO DETAILED DESIGN.

NOTE:
PROPOSED DISHES HAVE BEEN REMOVED FROM THE DESIGN AS AGREED WITH VF.

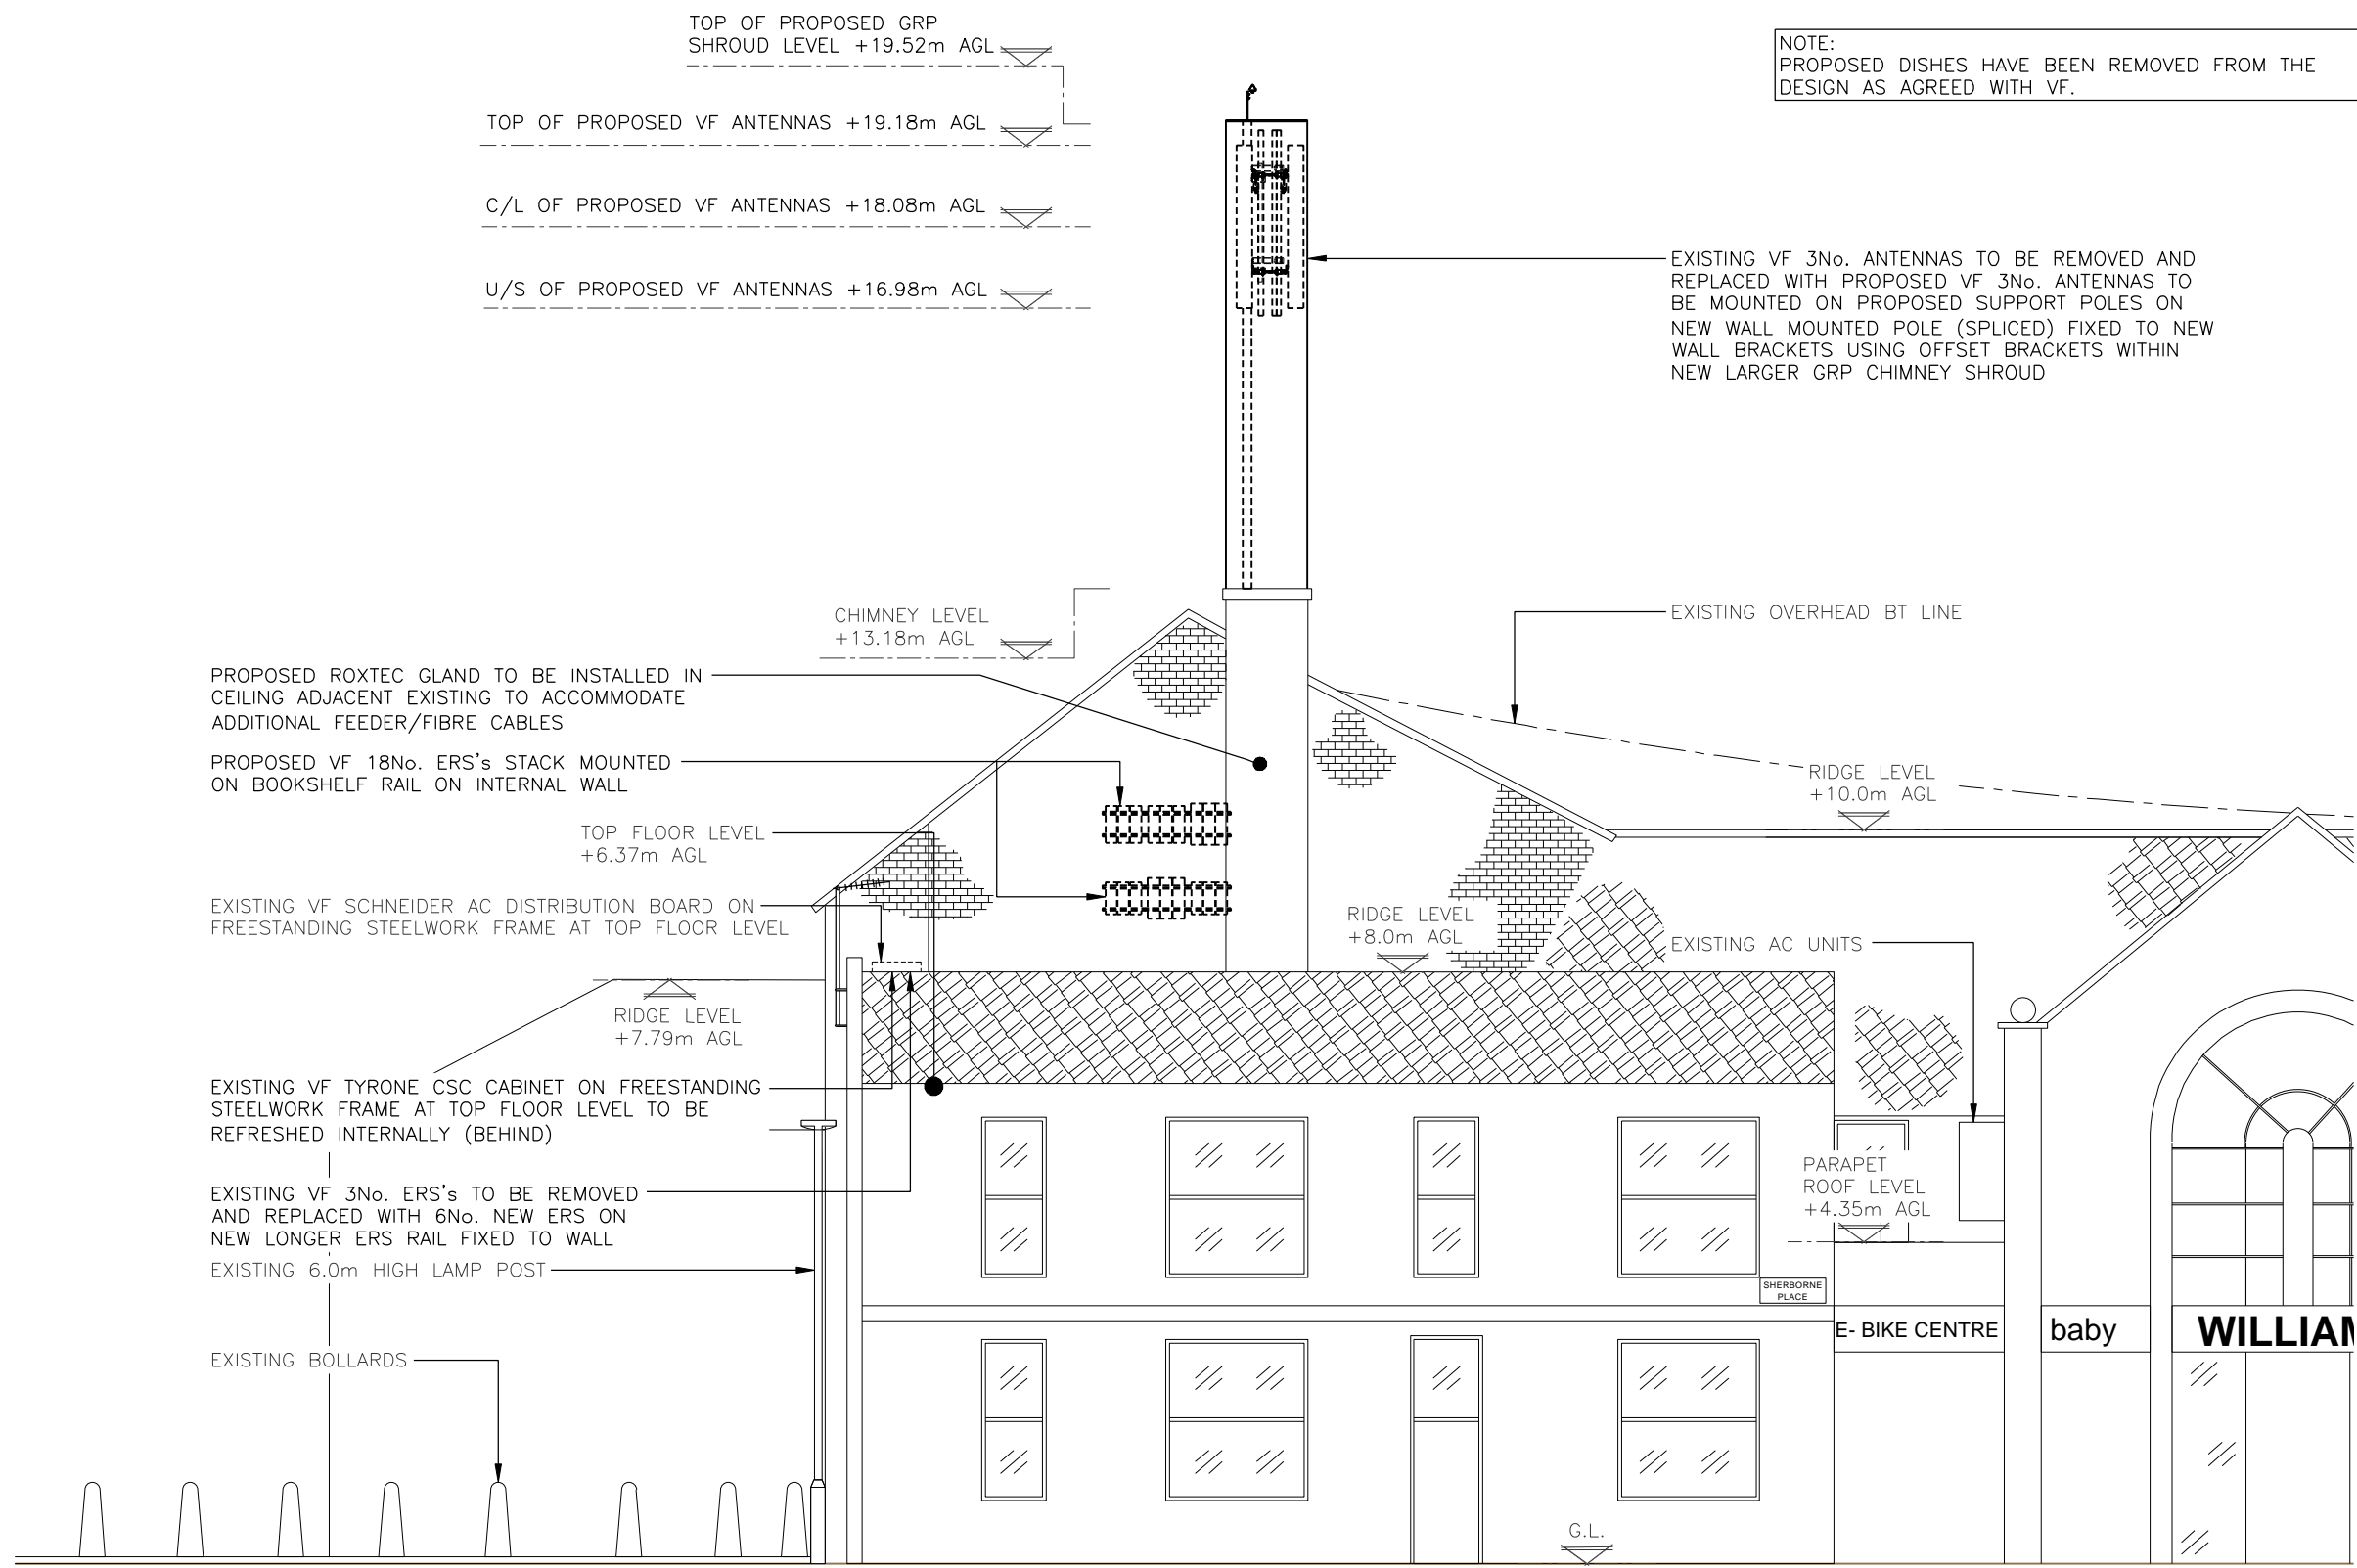


PROPOSED NORTH WEST ELEVATION
(1:100)

These drawings comply with VF Non Standard ICNIRP Guidelines under configuration VM6R
Designed in accordance with Cornerstone Document : SDN0009 "ICNIRP Compliance Summary (v6)"

 

A	Issued for Approval	RM	PCH	01.02.24
REV	MODIFICATION	BY	CH	DATE

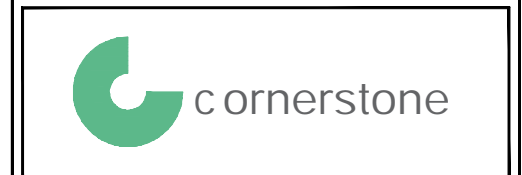

Cell Name	Opt.
WILLIAMS CYCLES	A

Cell ID No		
CORNERSTONE	VMO2	VF
20596923	NA	95907_4

Site Address / Contact Details		
82 - 86 ALBION STREET CHELTENHAM GLOUCESTERSHIRE GL52 2SE		

Drawing Title: PROPOSED SITE ELEVATION				
Purpose of issue: PLANNING				Dwg Rev:
Drawing Number: 301				A
Surveyed By: PH	Original Sheet Size: A3		Pack Issue:	
Drawn: RM	Date: 01.02.24	Checked: PCH	Date: 01.02.24	A