
 


# Existing Site Plan

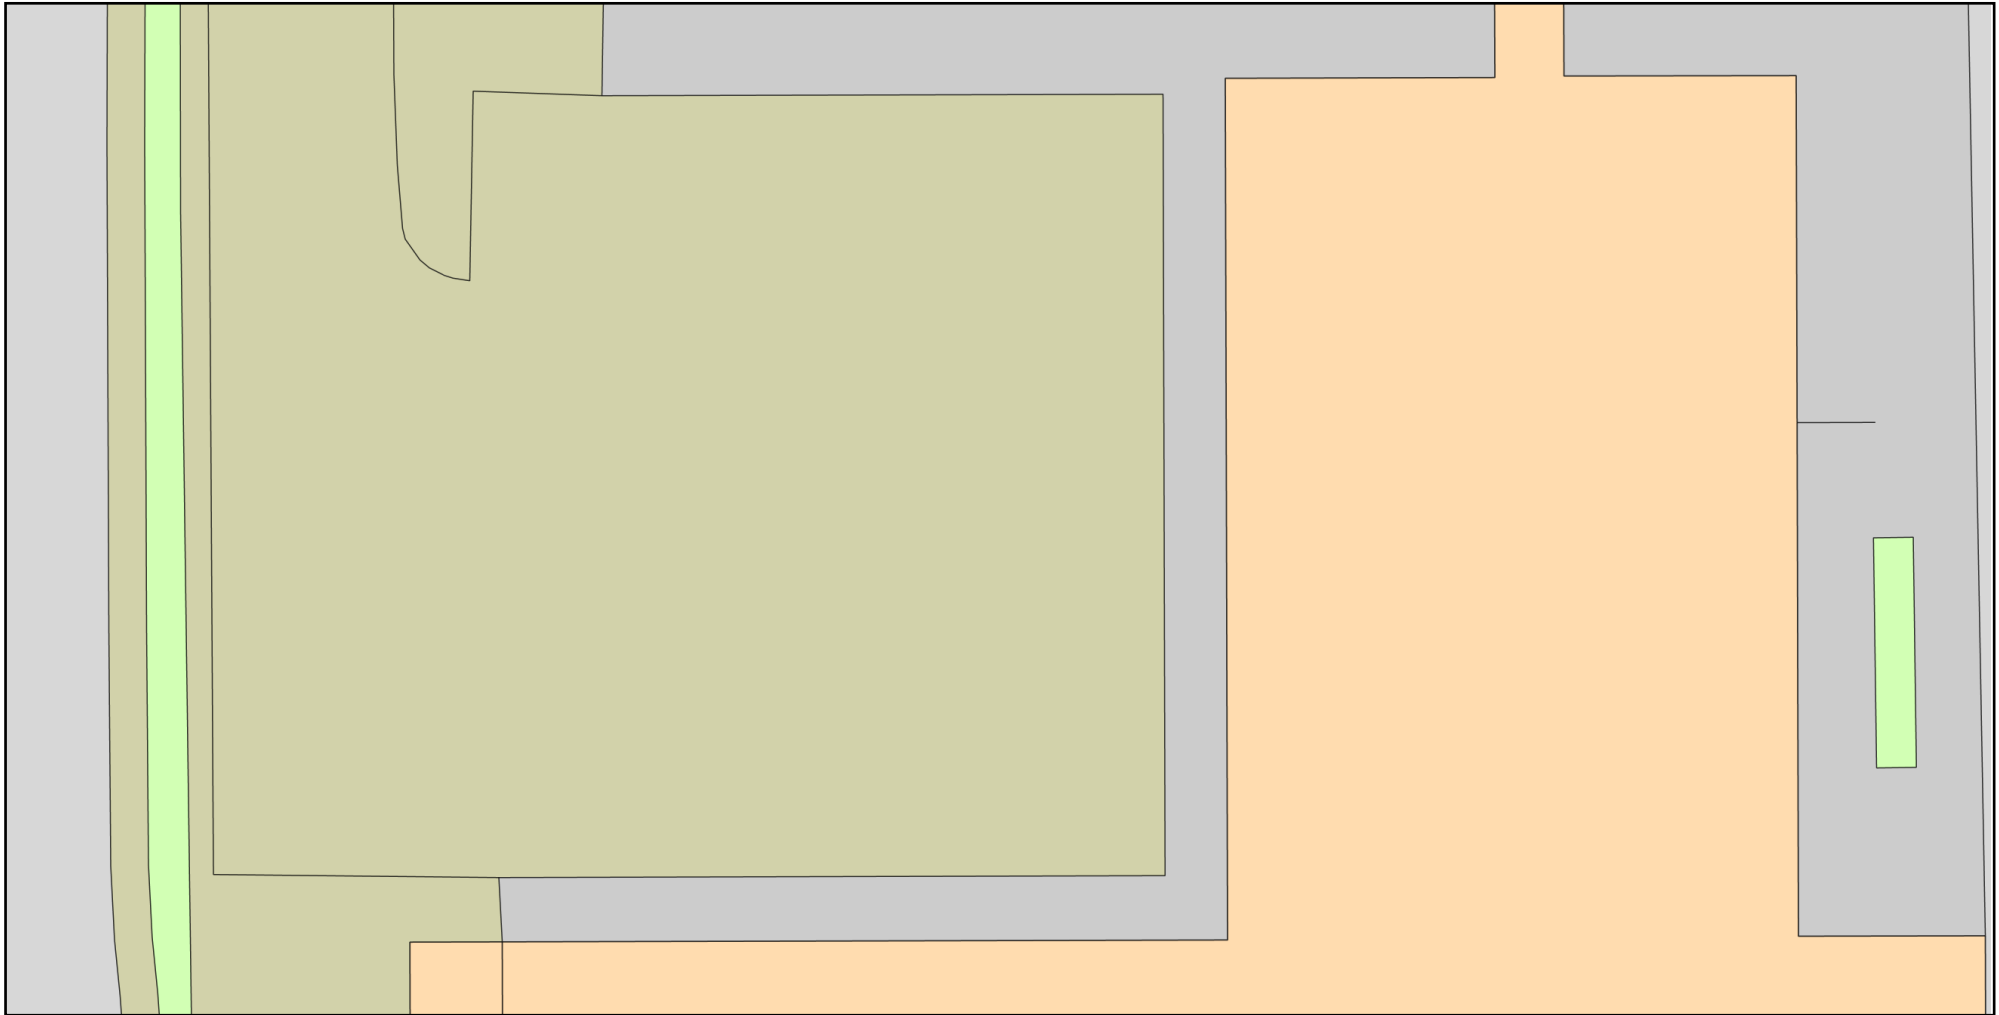

Plan Produced for: RelyOn Nutec

Date Produced: 28 Mar 2024

Plan Reference Number: TQRQM24088143438598

Scale: 1:200 @ A4