
 


Proposed Site Plan

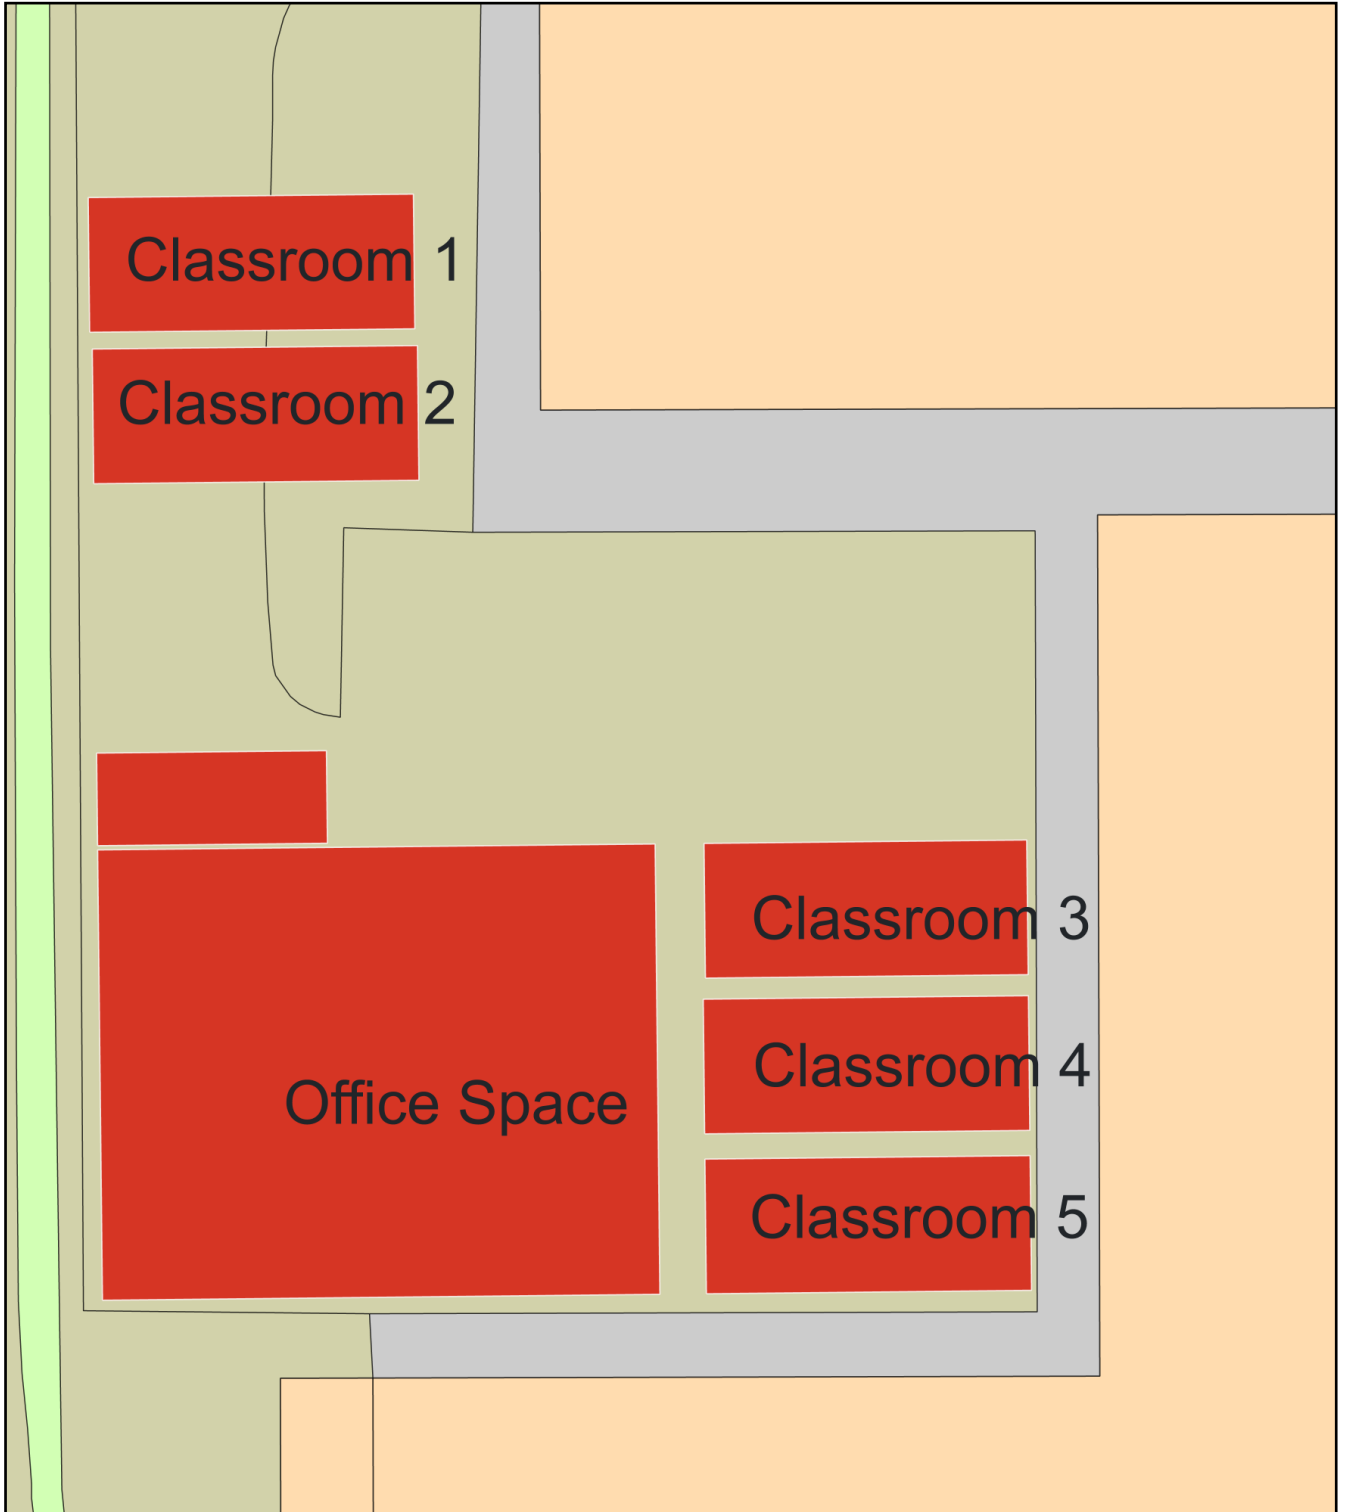

Plan Produced for: RelyOn Nutec

Date Produced: 28 Mar 2024

Plan Reference Number: TQRQM24088143940866

Scale: 1:200 @ A4