




Left Elevation

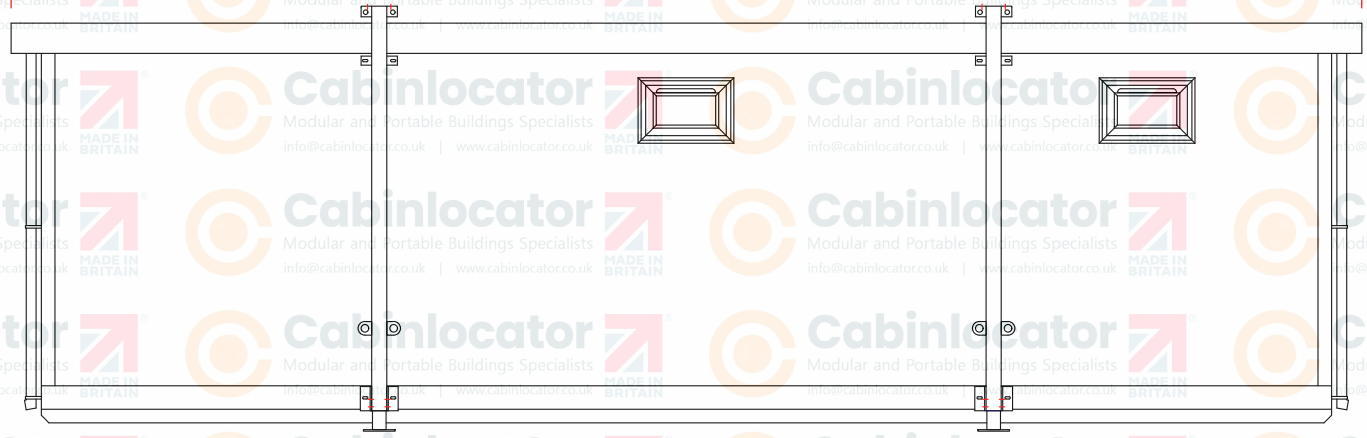

Front Elevation

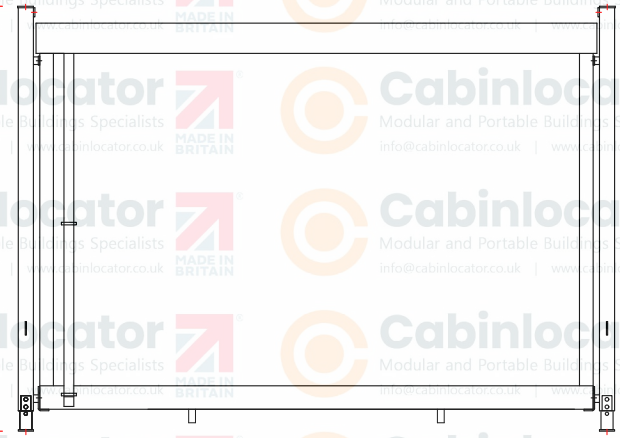

Right Elevation

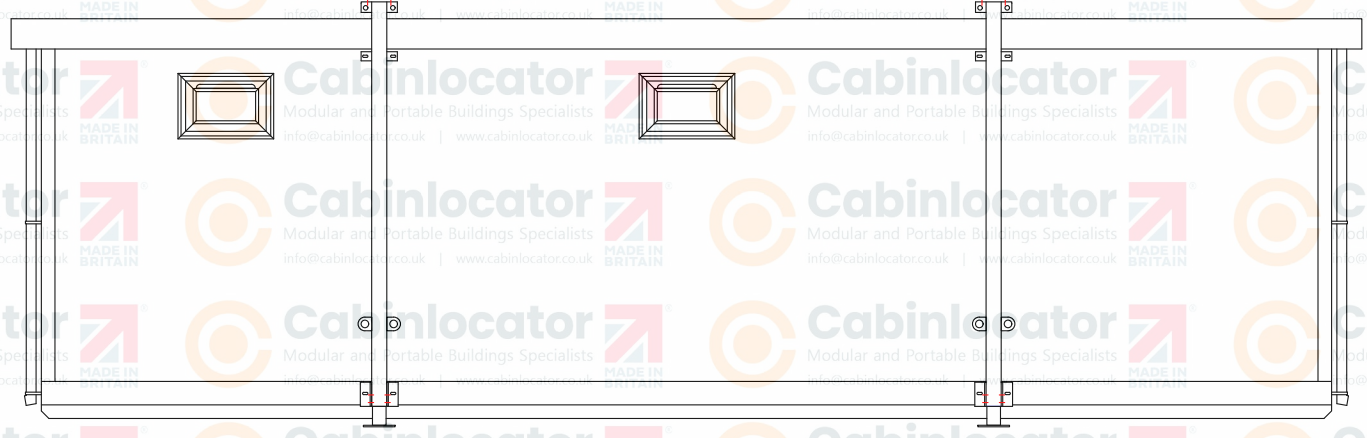

Rear Elevation

8934

3954

2810

CL4



This drawing is for illustration purposes and door, window and opening locations and sizes are indicative and may require adjustment once final design and detailing is complete. Textures/materials used are indicative and may not represent actual texture/material of component, samples can be made available on request. Full technical drawings will be issued for approval with placement of order, along with a detailed order confirmation confirming full specification of building to be supplied. © Cabinlocator Ltd. This drawing is the property of Cabinlocator Ltd. It must not be lent, copied or communicated to a third party without permission from a principal of the company.

<p>Cabinlocator Modular and Portable Buildings Specialists SHELTER CANOPY SHELTERS TOTALSPAN PORTAL FRAME STEEL BUILDINGS</p>	CAB Number: CAB769	Client: RelyOn Nutec Ltd	Size & Type Of Cabin: 28 x 12ft Standard Cabin	Scale: 1:50 @ A3	Drawing Name: Elevations	Revision: A	
	Drawn By: A. Howard	Approved: -	Customer Signature:	Colours: Body: <input type="checkbox"/> WHITE	Trim: <input type="checkbox"/> WHITE	Jack Legs: <input type="checkbox"/> ANTHRACITE	Windows: <input type="checkbox"/> ANTHRACITE
	Date: 02/04/2024	Date: -	Doors: <input type="checkbox"/> ANTHRACITE	Fascia: <input type="checkbox"/> ANTHRACITE			