



Proposed Ground Floor Plan

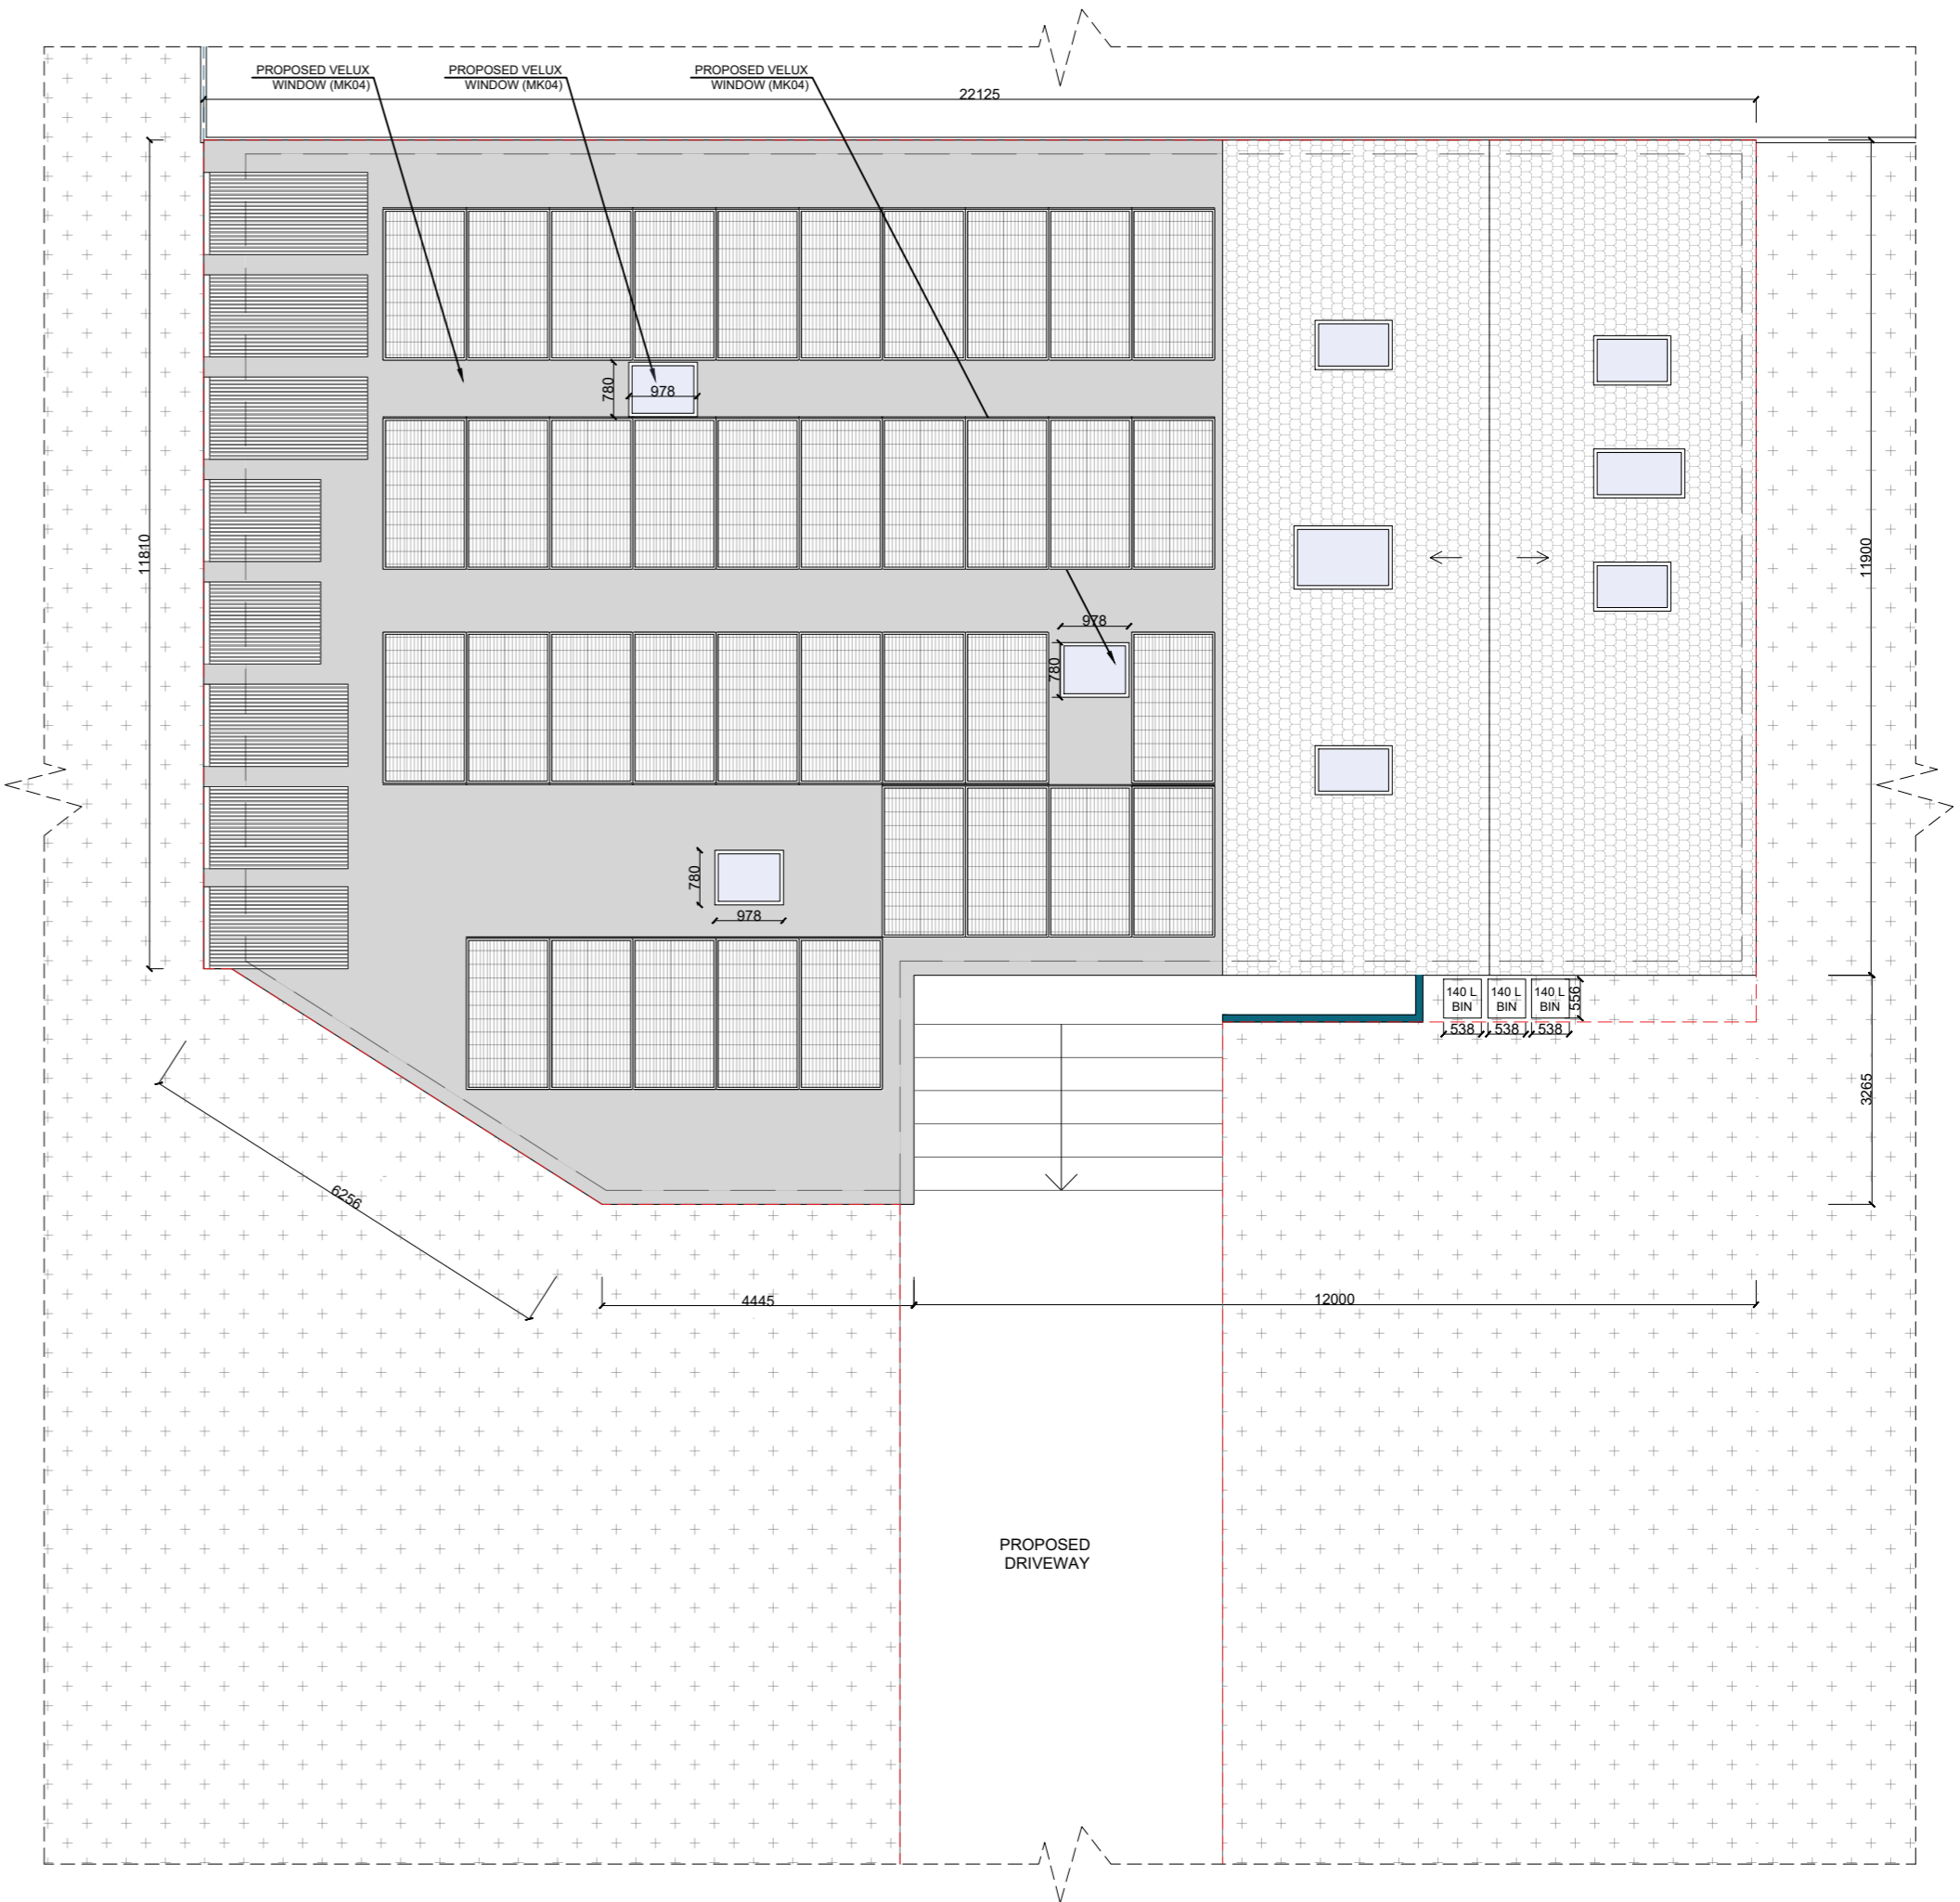

Proposed Roof Plan

Any dimensions shown should be checked on site and discrepancies reported to the Architect prior to construction. Designs are not coordinated with engineer projects. Do not scale for construction purposes.

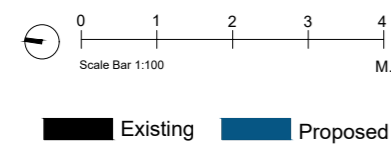

Drawing Name
Proposed Plans
Project Address
Casa Lena, Sunnyhill Road,
West Hyde, Hertfordshire, WD39XN
Drawing No.
CasaLenaSunnyhillRd_
ProposedPlans_V2

Scale
1/100 at A2
Designer
BB
Date
28.02.2024
Drawing No.
05
Revision
V2



Planning By Design Ltd
www.planning-by-design.co.uk
hello@planning-by-design.co.uk