




Existing West Elevation

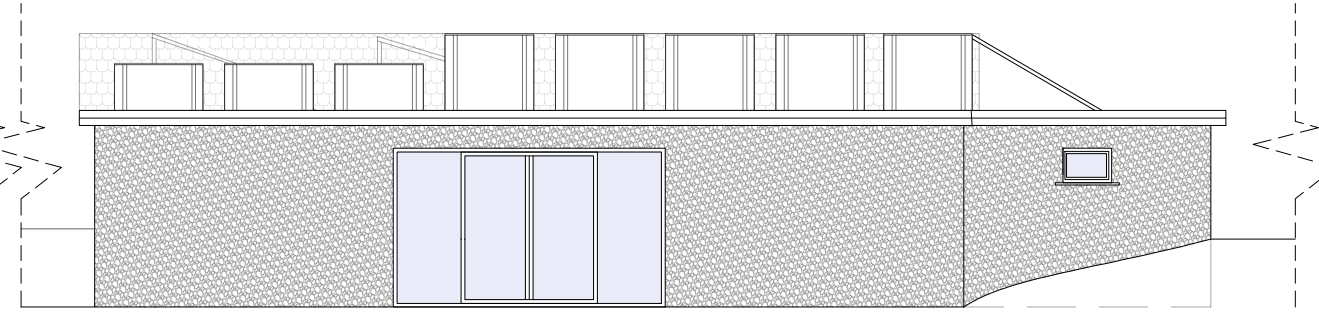


Existing North Elevation

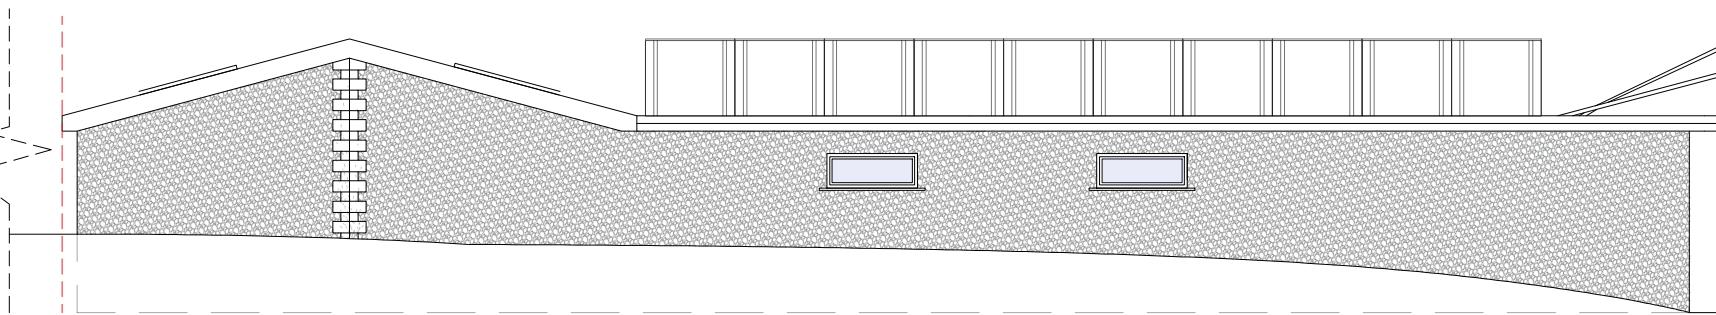


Existing East Elevation

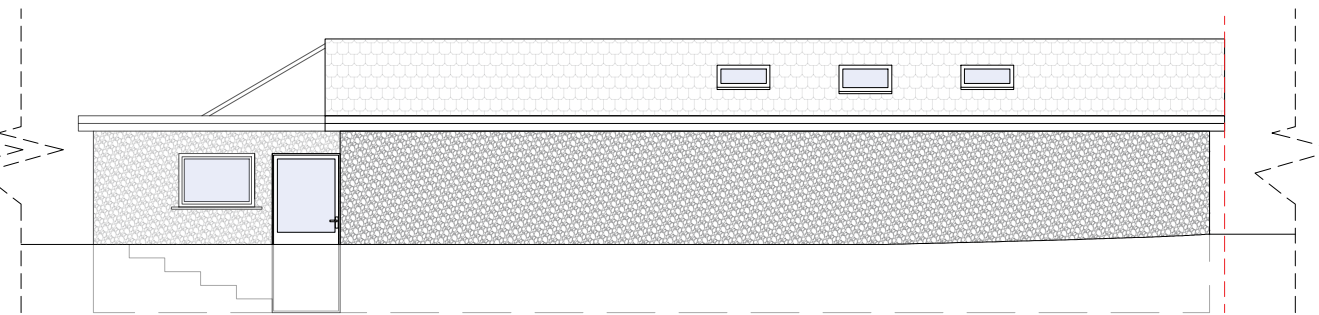


Existing South Elevation

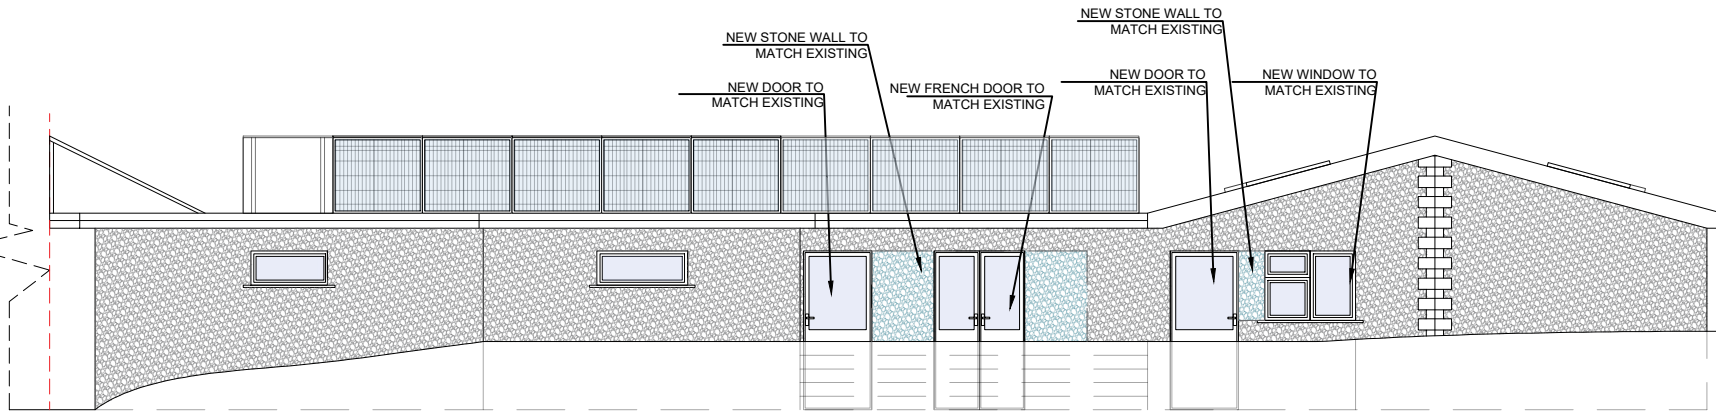


Proposed West Elevation

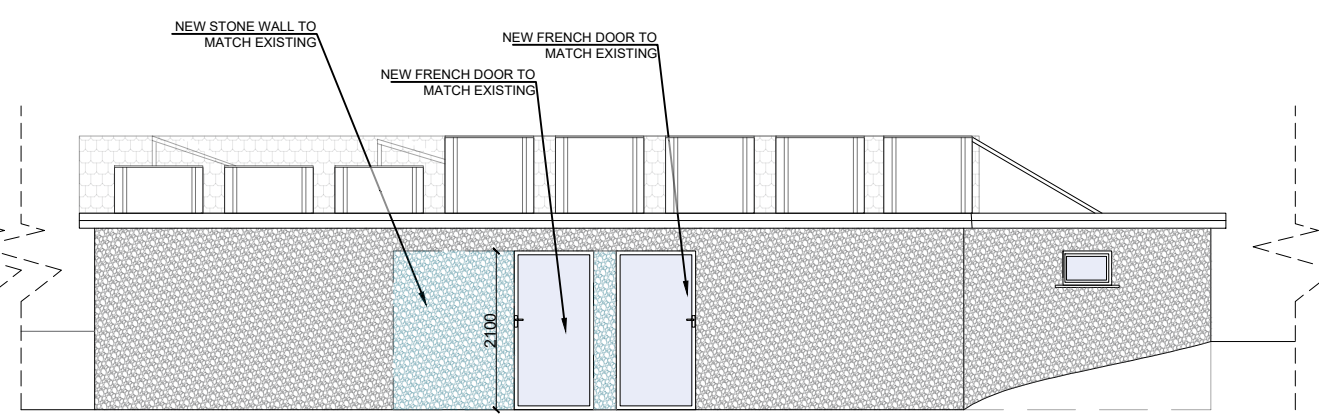

Proposed North Elevation

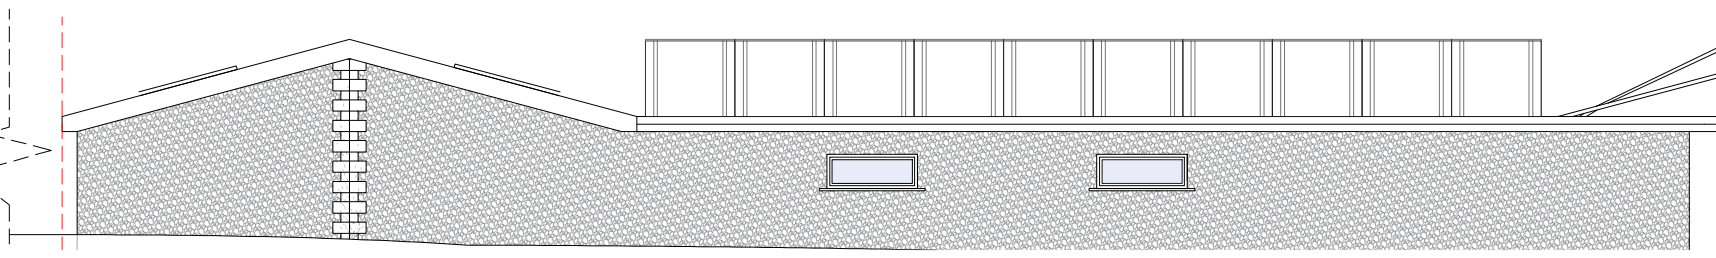

Proposed East Elevation

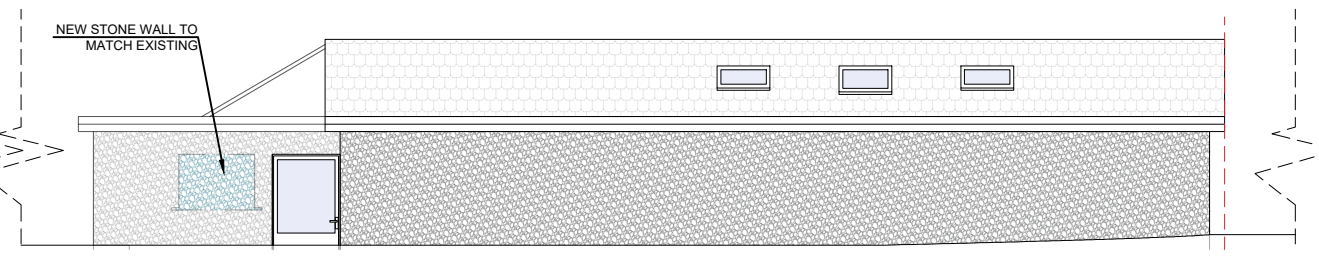

Proposed South Elevation

Any dimensions shown should be checked on site and discrepancies reported to the Architect prior to construction. Designs are not coordinated with engineer projects. Do not scale for construction purposes.

Existing Proposed

Drawing Name	Scale	Drawing No.
Existing And Proposed Elevations	1/100 at A3	06
Project Address	Designer	Revision
Casa Lena, Sunnyhill Road, West Hyde, Hertfordshire, WD39XN	BB	V2
Drawing No.	Date	
CasaLenaSunnyhillRd_ Elevations_V2	28.02.2024	

Planning By Design Ltd
www.planning-by-design.co.uk
hello@planning-by-design.co.uk