



Existing Ground Floor Plan

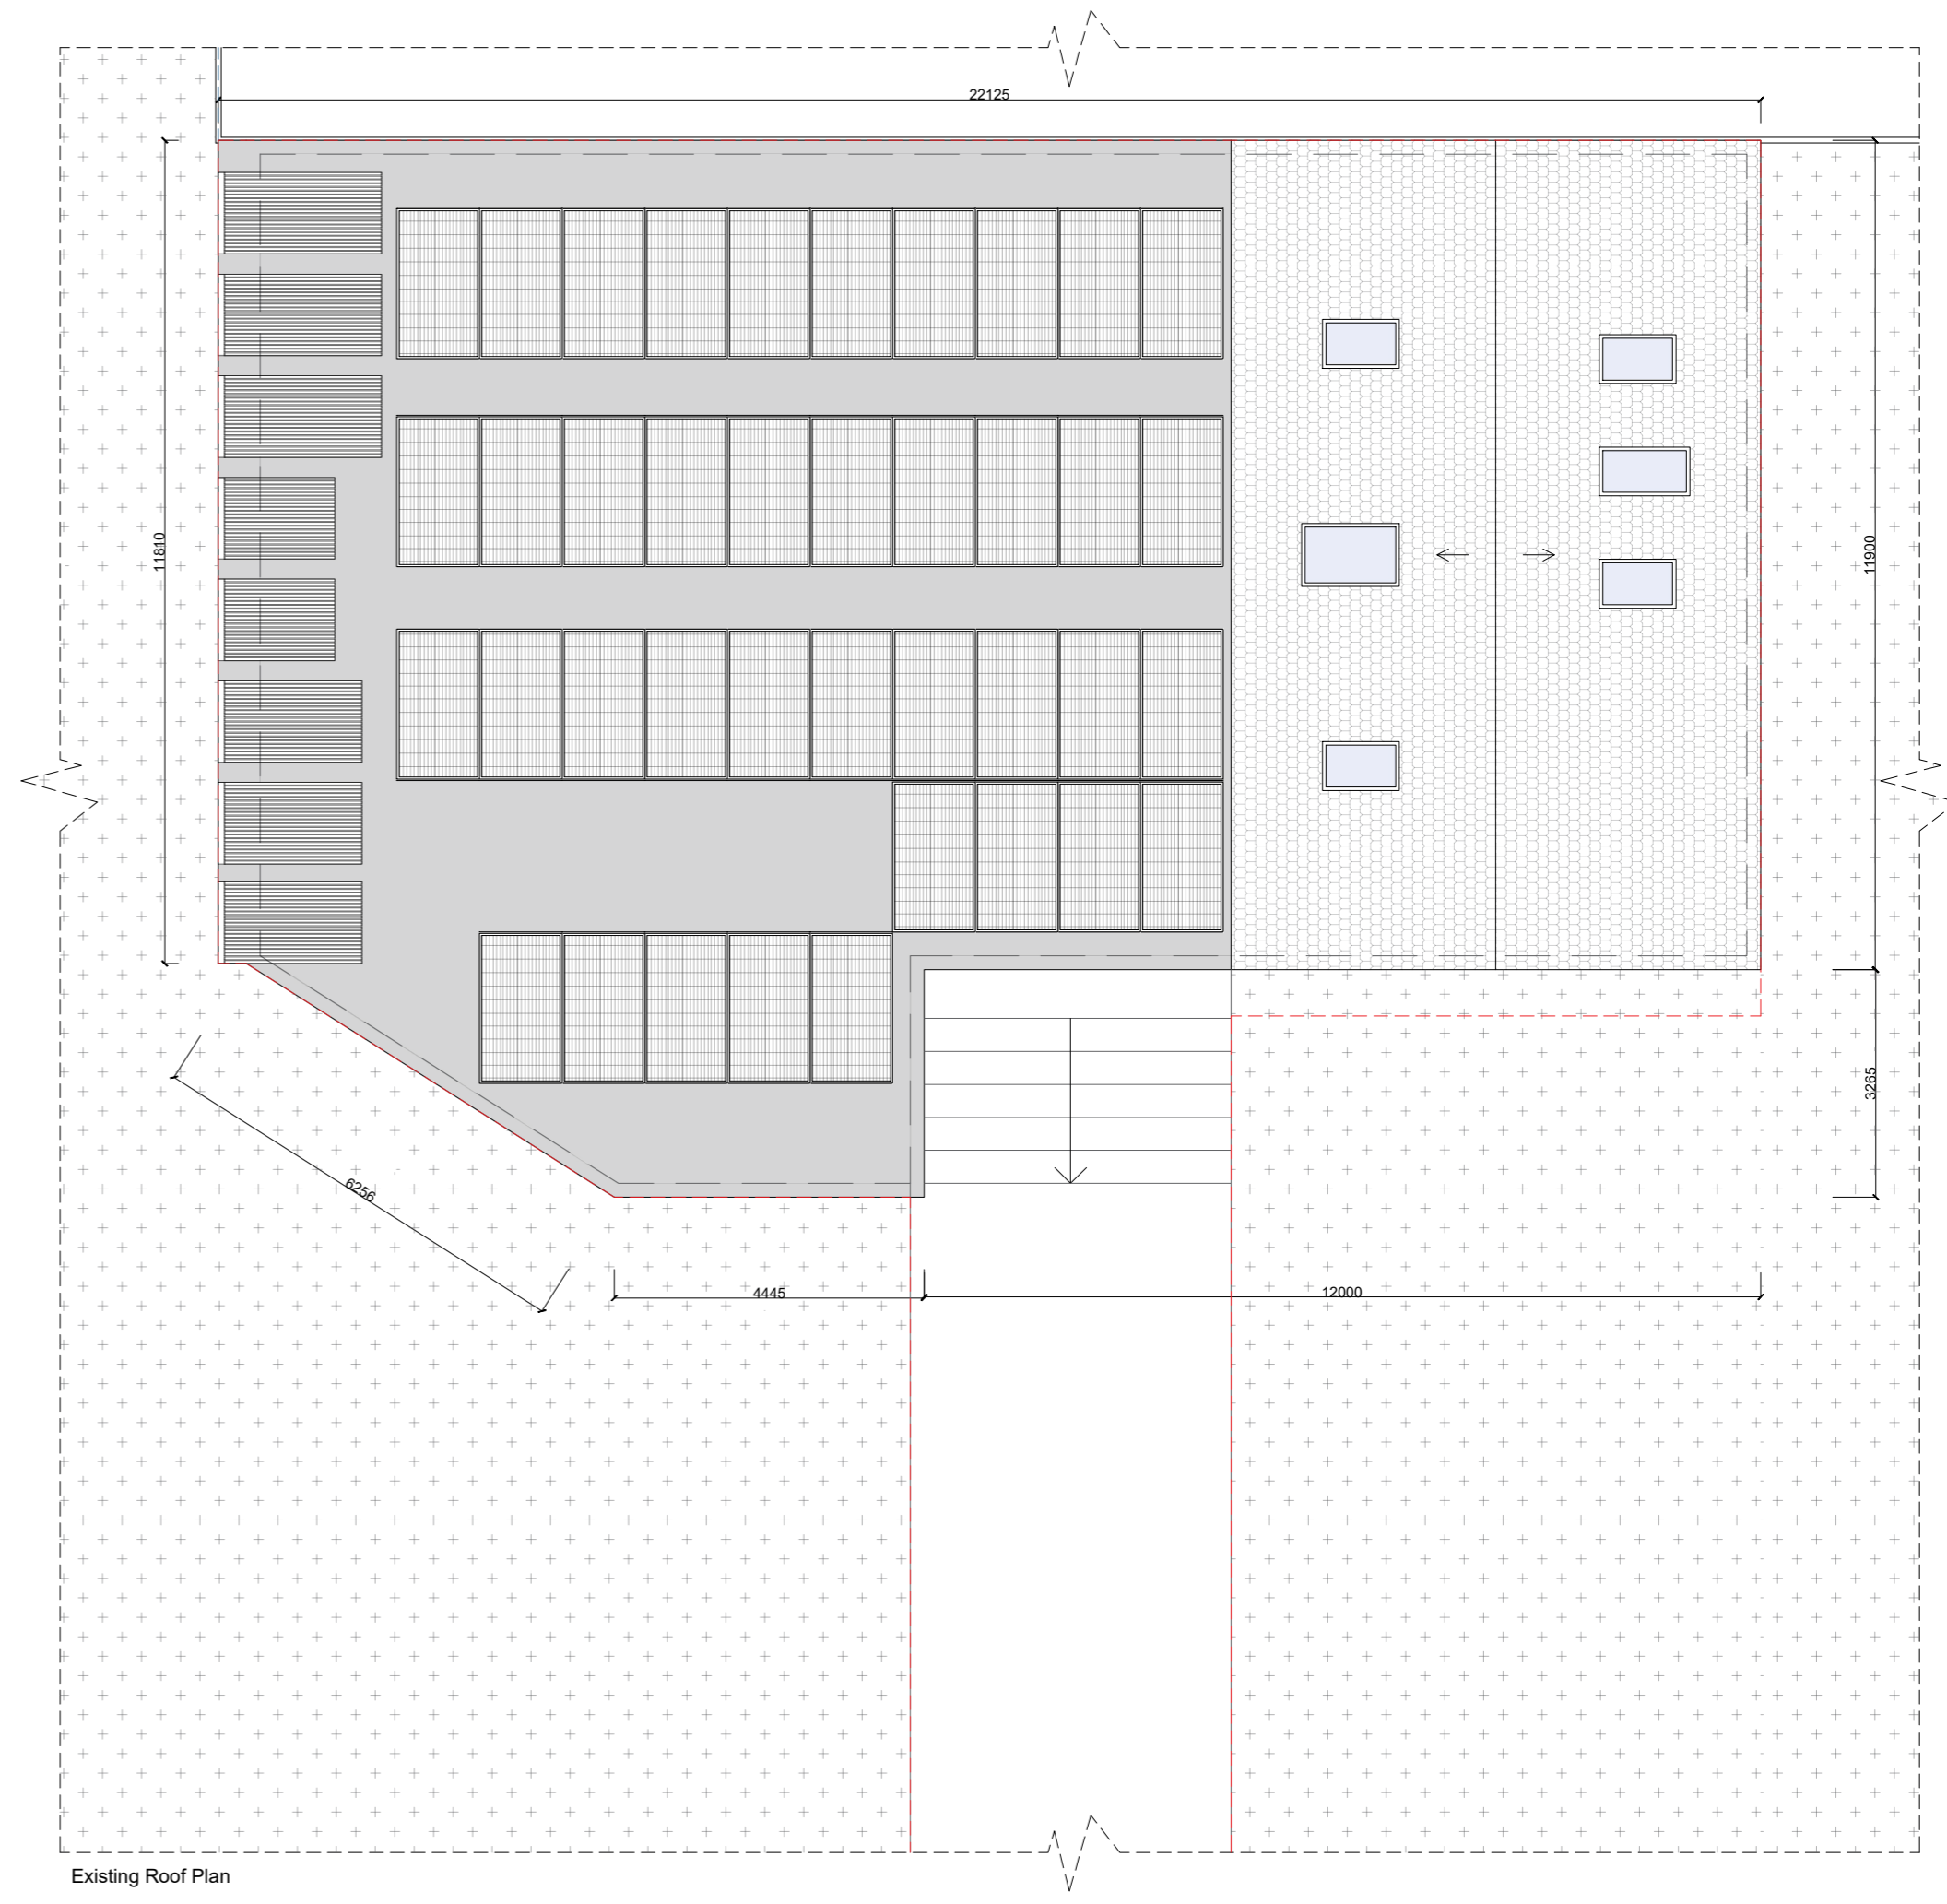

Existing Roof Plan

Any dimensions shown should be checked on site and discrepancies reported to the Architect prior to construction. Designs are not coordinated with engineer projects. Do not scale for construction purposes.

 

Existing

Drawing Name
Existing Plans
Project Address
Casa Lena, Sunnyhill Road,
West Hyde, Hertfordshire, WD39XN
Drawing No.
CasaLenaSunnyhillRd_
ExistingPlans_V2

Scale	1/100 at A2	Drawing No.	04
Designer	BB	Revision	V2
Date	19.02.2024		



Planning By Design Ltd
www.planning-by-design.co.uk
hello@planning-by-design.co.uk