

Please note that construction must only commence once planning, building control and any other approvals have been received. It is the responsibility of the owner/contractor to commence prior to these approvals.

IMPORTANT GENERAL NOTE

The specification is to be read in conjunction with the plans/section details, and other associated Structural details as may be provided. All work is to be carried out to the Local Authority Planning and Building Regulations Approval, and the Codes of Practice and British Standards as necessary. All dimensions, levels, sizes, positions and locations of particulars as indicated on drawings are to be verified by the appointed Contractor on site prior to engaging in works. Any discrepancies must be reported to the Architect/Surveyor/Engineer or responsible person/s immediately. The Contractor is responsible for ensuring compliance with the CDM Regulations, and appropriate Health & Safety on site precautions.

PARTY WALL ACT 1996
OWNER/S MUST ENSURE ALL PARTY WALL AGREEMENTS ARE IN PLACE FOR ANY BUILDINGS WORKS ARE TO COMMENCE

Drawing Number
BD18-01-1003

Proposed Plans




Site Address
18 Bateson Drive
Leavesden
Watford
WD25 7NB

Legend	
	Existing Wall
	New Wall
	Removed Wall
	Boundary Wall
	Sound Separating Wall
	Proposed Extension



info@nearch.co.uk

Revision	Date	Description

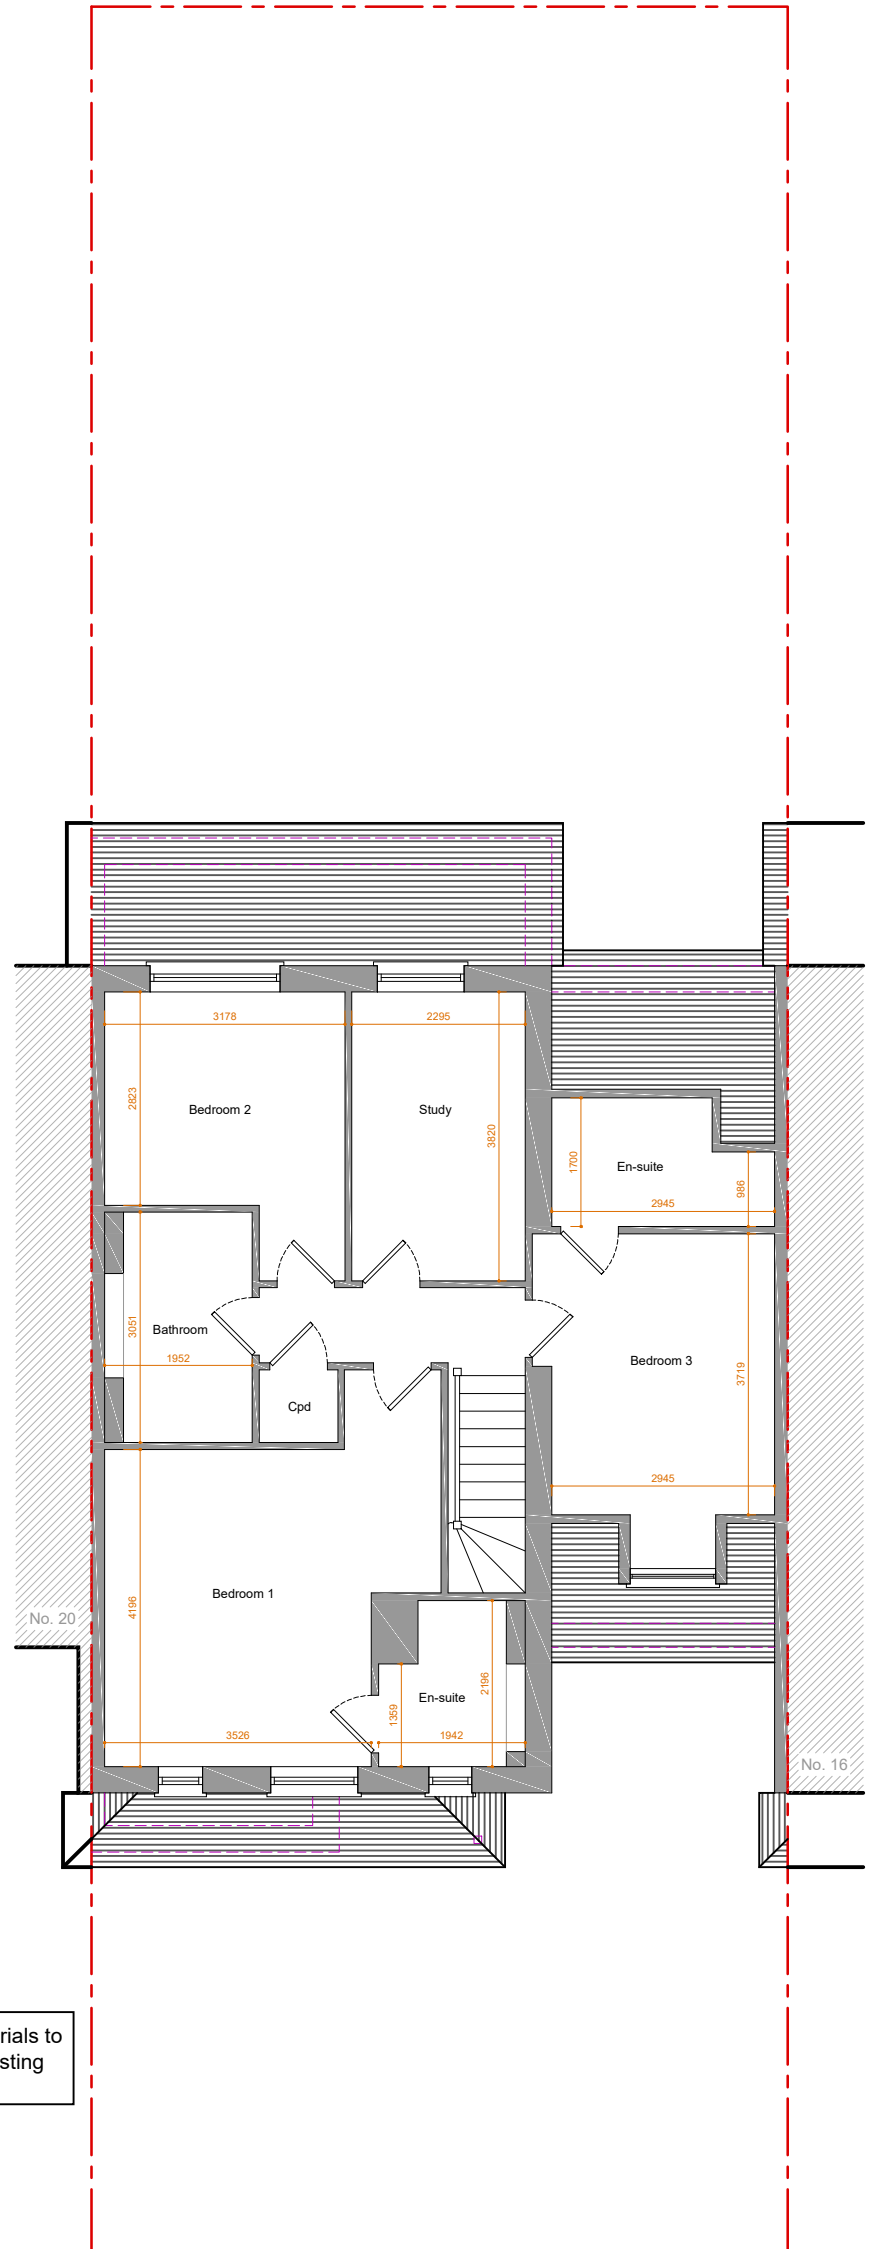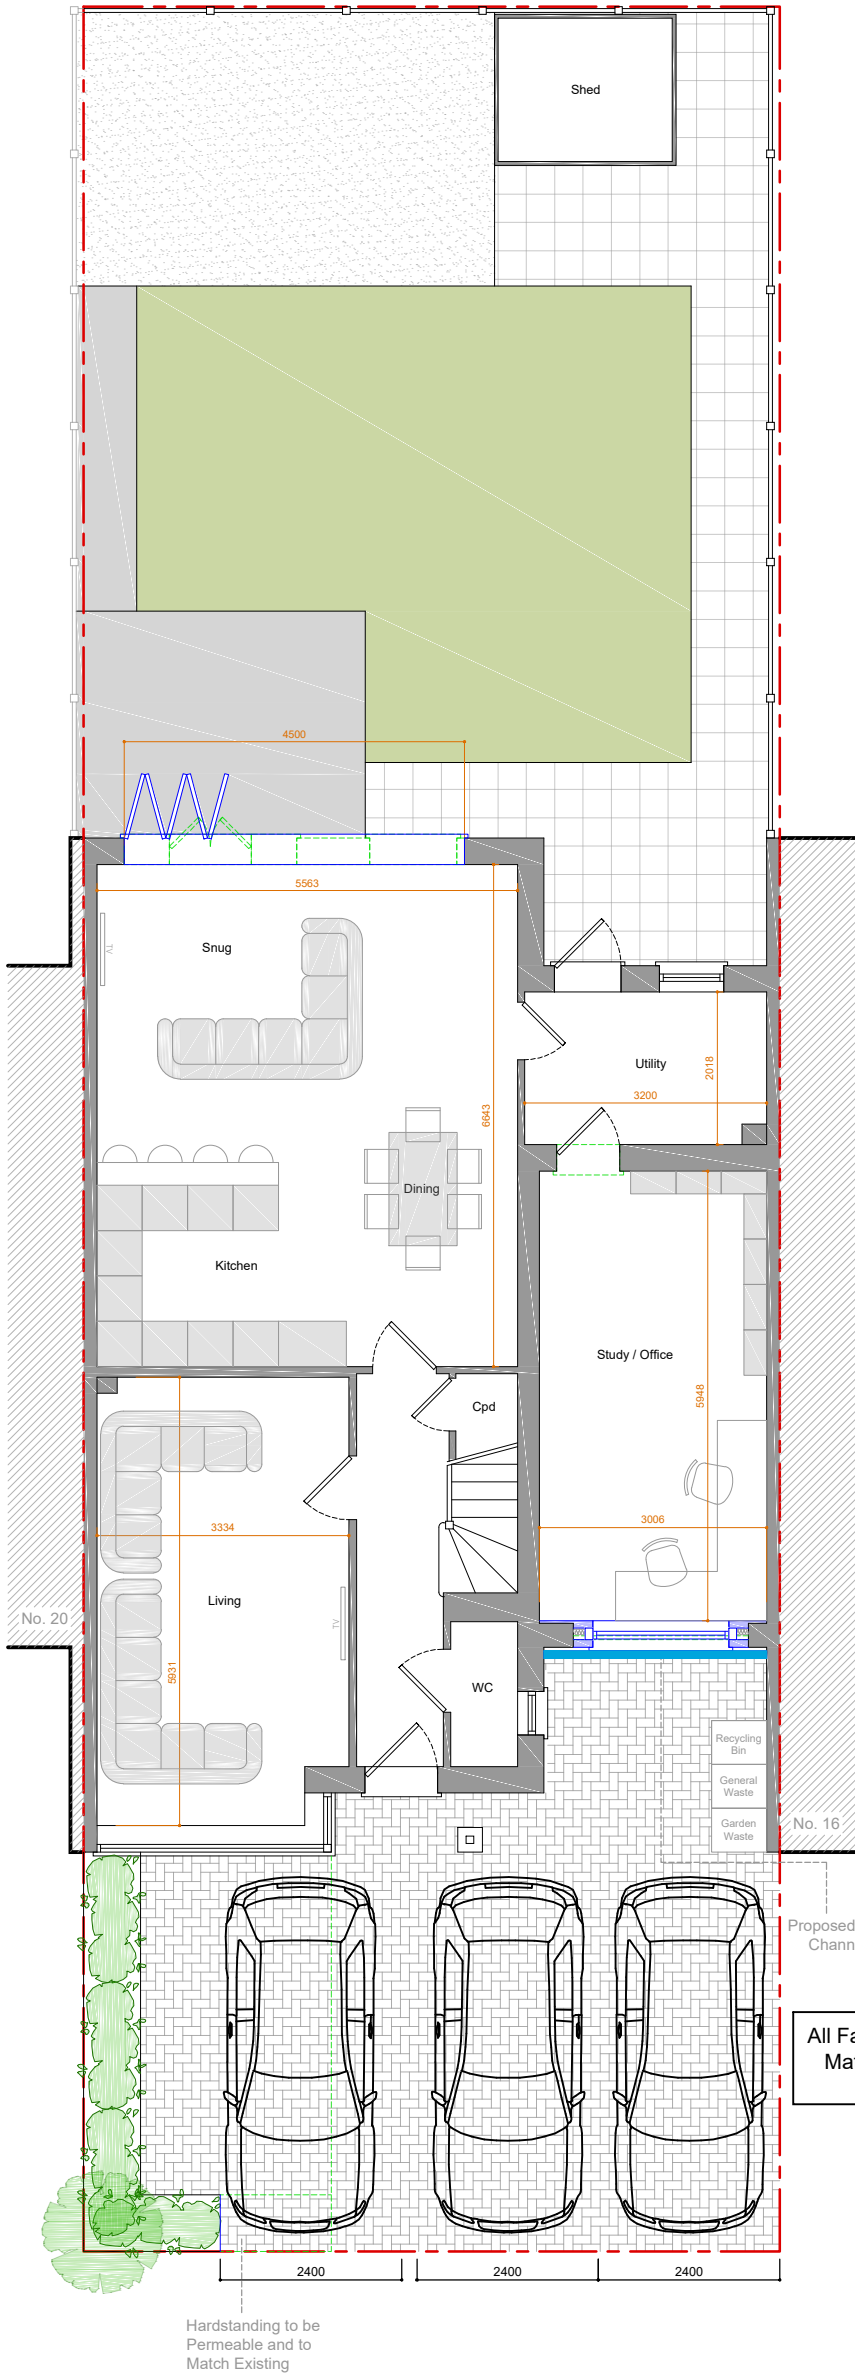 

1 Proposed Ground Floor Plan

Scale 1/100 GIA 95.9m²

2 Proposed First Floor Plan

Scale 1/100 GIA 75.4m²

Unaltered