





Proposed Front
1 : 100

Proposed Rear
1 : 100

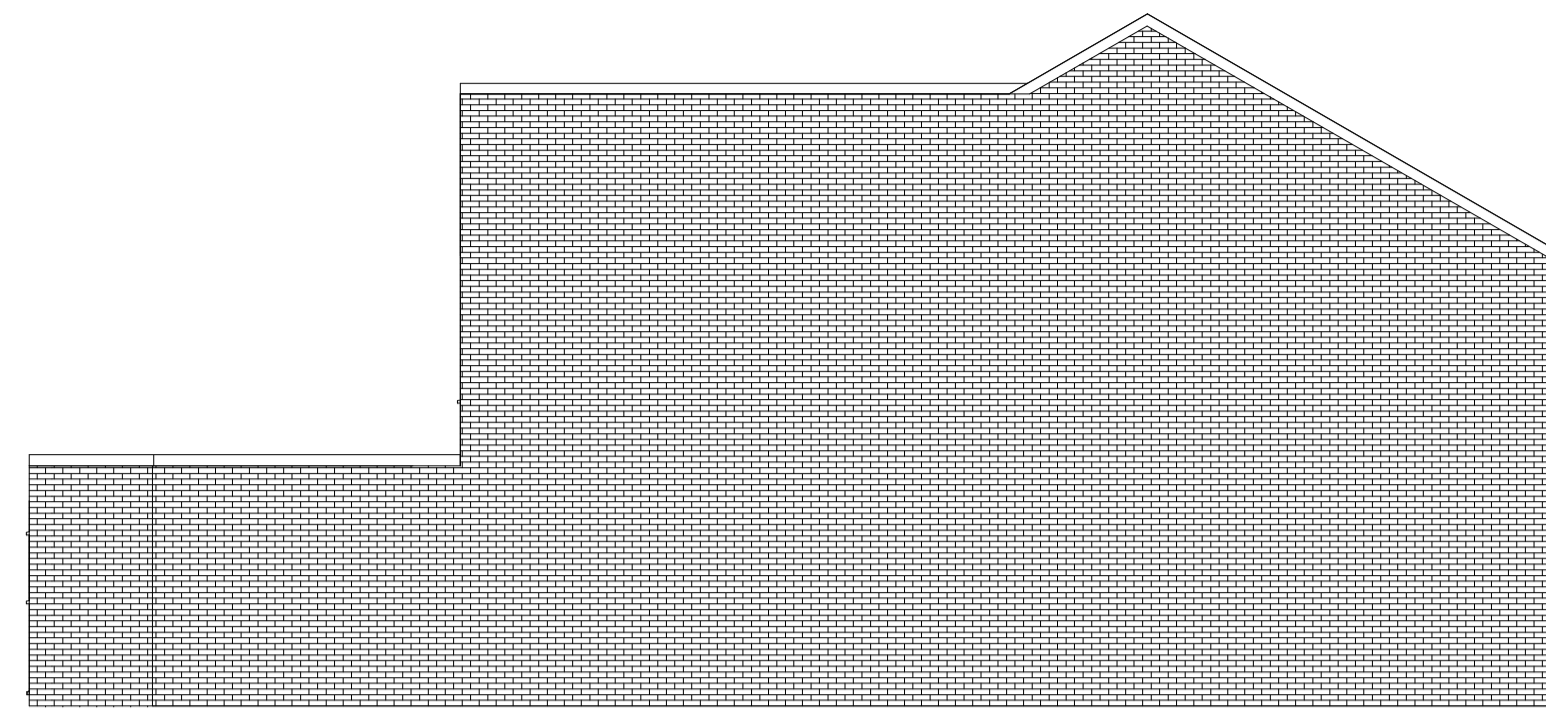


Proposed Side I
1 : 100

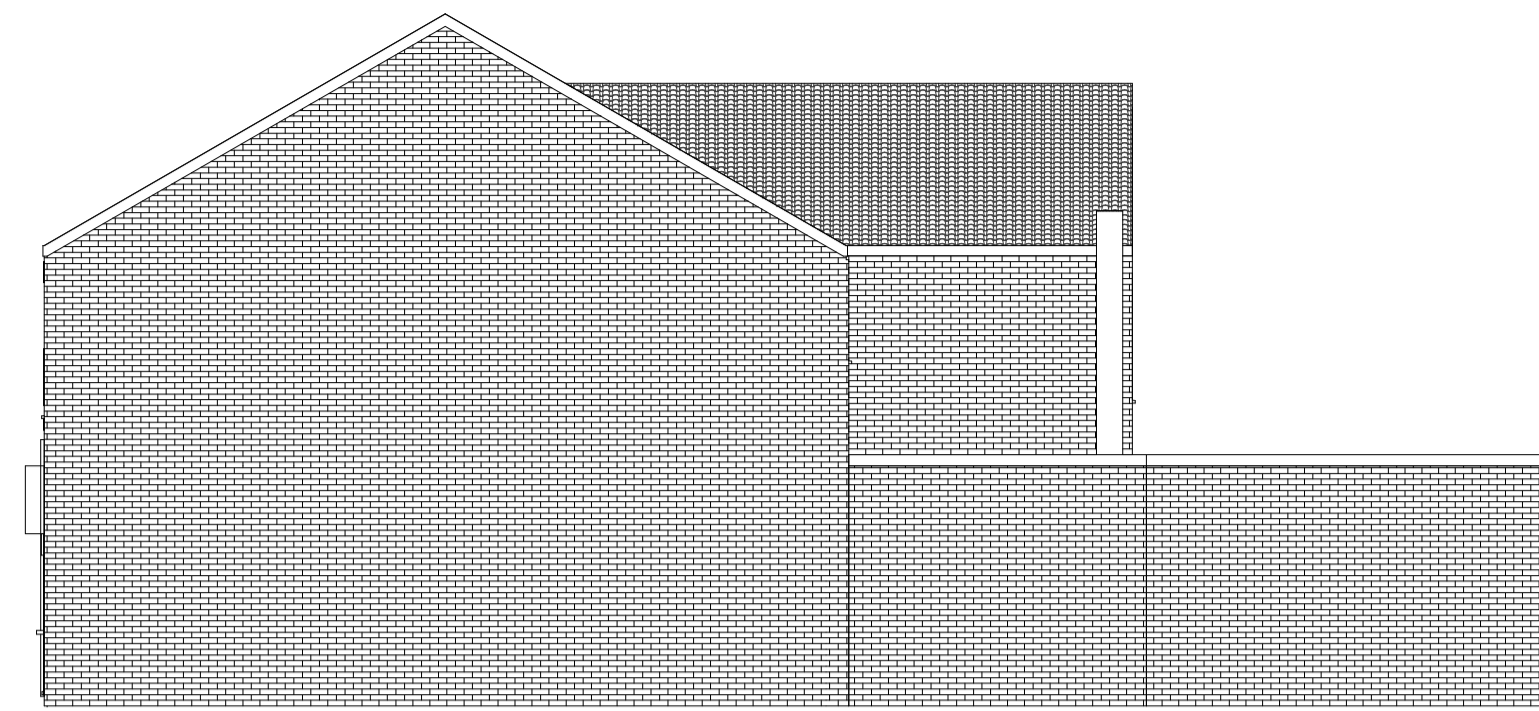


Proposed Side II
1 : 100

Scale: @ A1.
Do NOT scale from this drawing.
If in doubt, ask.
Dimensions must be checked by contractor before work is commenced.

This drawing remains the property of Belal Rashid Technical Architecture and should not be reproduced in full or in part without prior consent from Belal Rashid Technical Architecture.

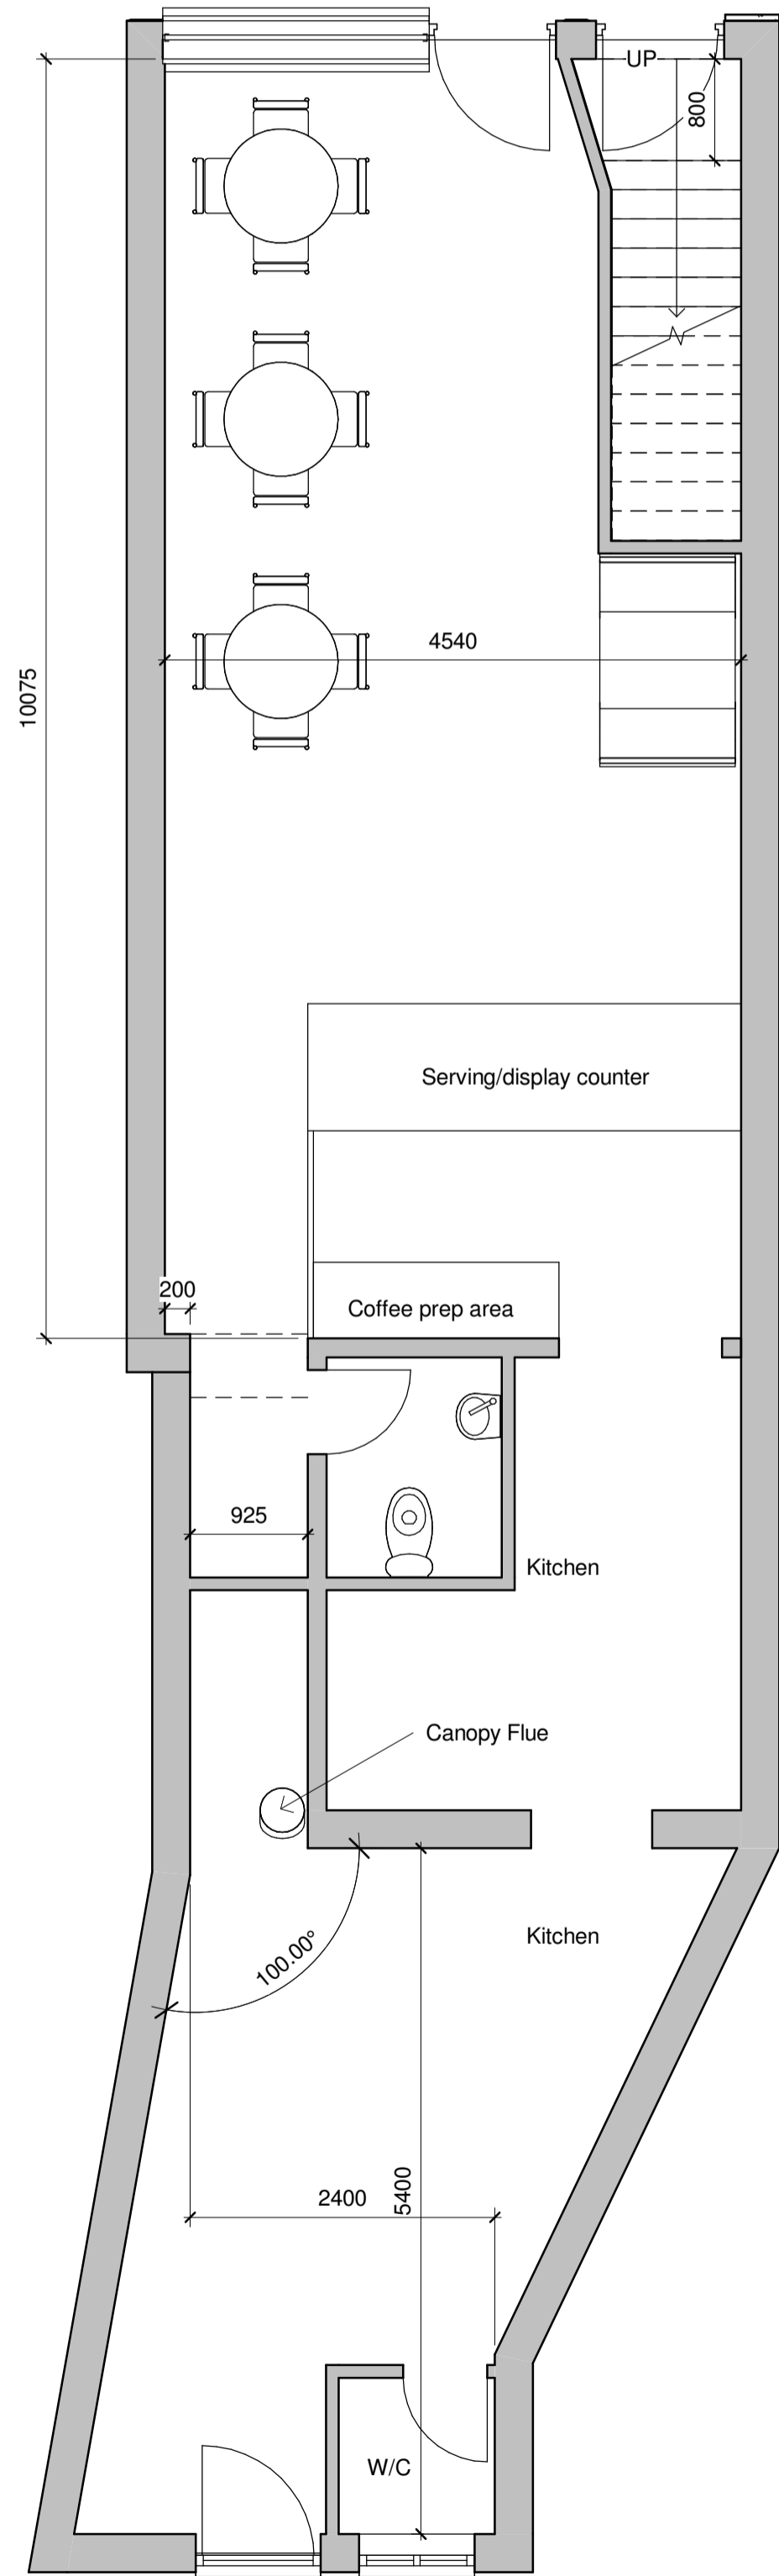

Proposed Ground Floor
1 : 50

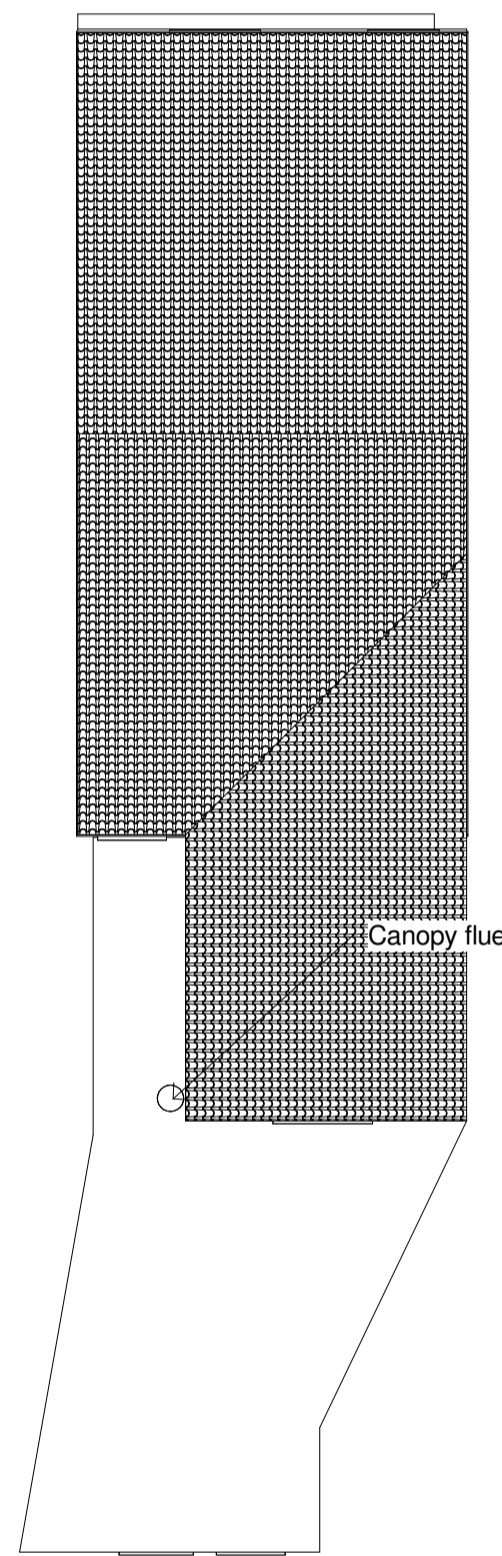

Proposed Roof Plan
1 : 100

Client:
Kutub Uddin

Project:
Change of Use
Project Address:
43 Chadderton Way
Oldham OL9 6DP

Drawing Name:	Proposed
Drawing Number:	A102
Drawing Date:	04/11/23
Author:	B.Rashid

Belal Rashid Technical Architecture
11 Queen Street
Oldham
Greater Manchester
OL1 1RD

Email: belal.rashid@brta.co.uk
Tel: 0161 241 9650

