



Scale: @ A1.  
 Do NOT scale from this drawing.  
 If in doubt, ask.  
 Dimensions must be checked by contractor before work is commenced.

This drawing remains the property of Belal Rashid Technical Architecture and should not be reproduced in full or in part without prior consent from Belal Rashid Technical Architecture.

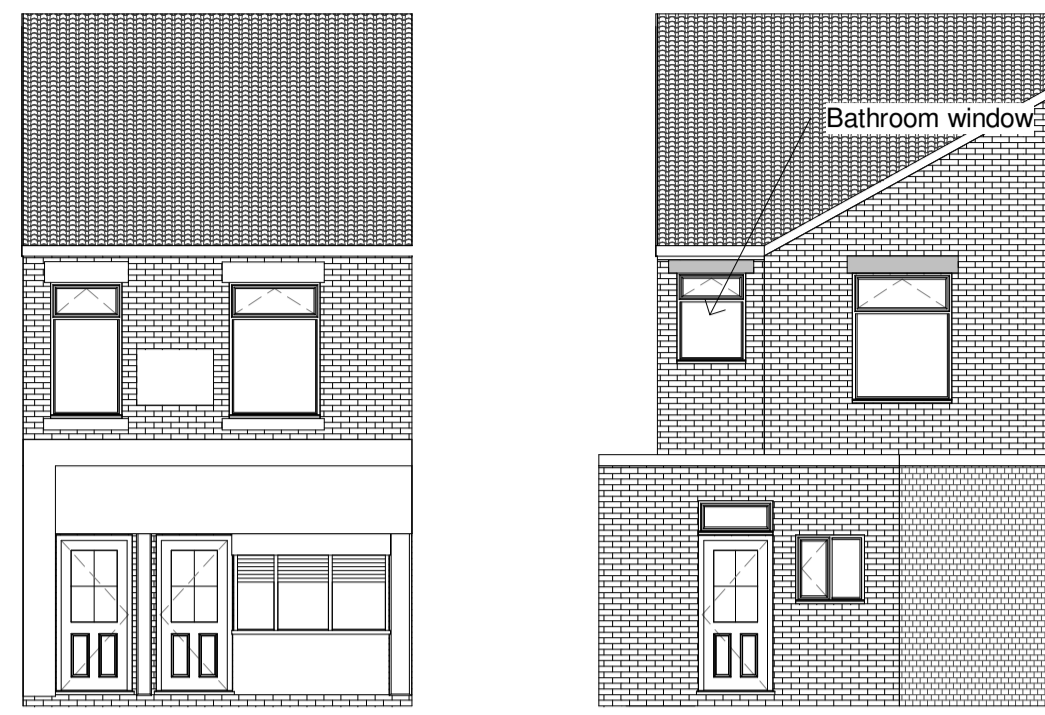


**Existing Front**  
1 : 100


**Existing Rear**  
1 : 100

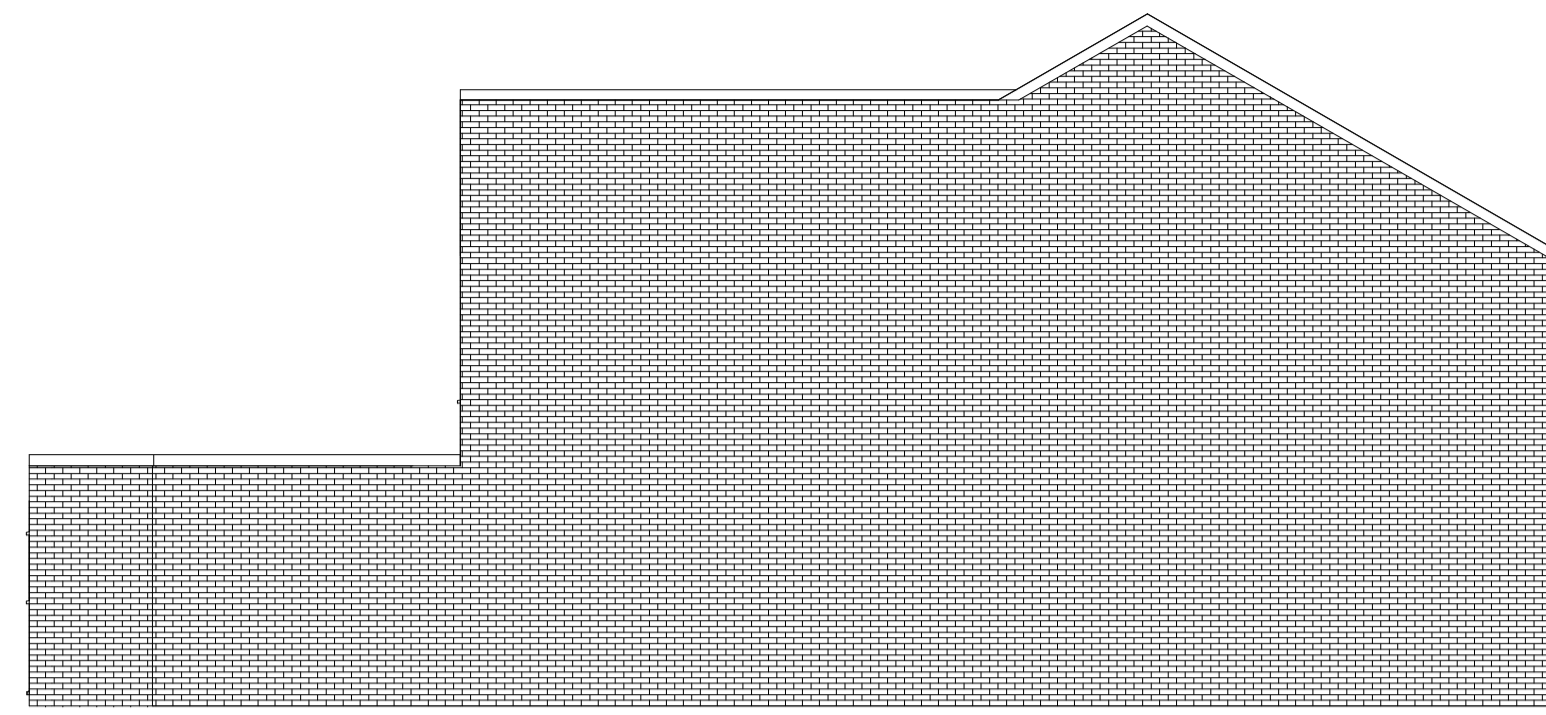


**Existing Side I**  
1 : 100

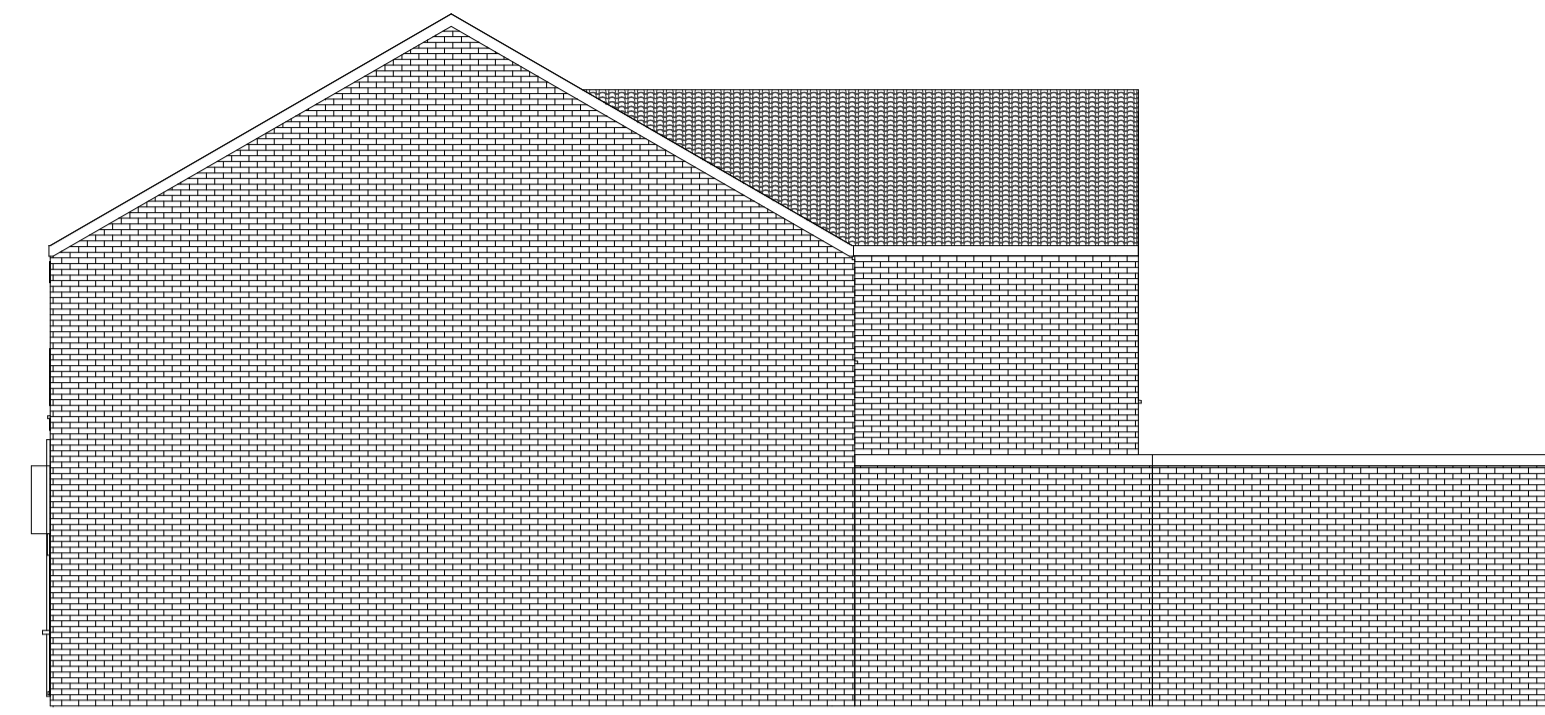

**Existing Side II**  
1 : 100

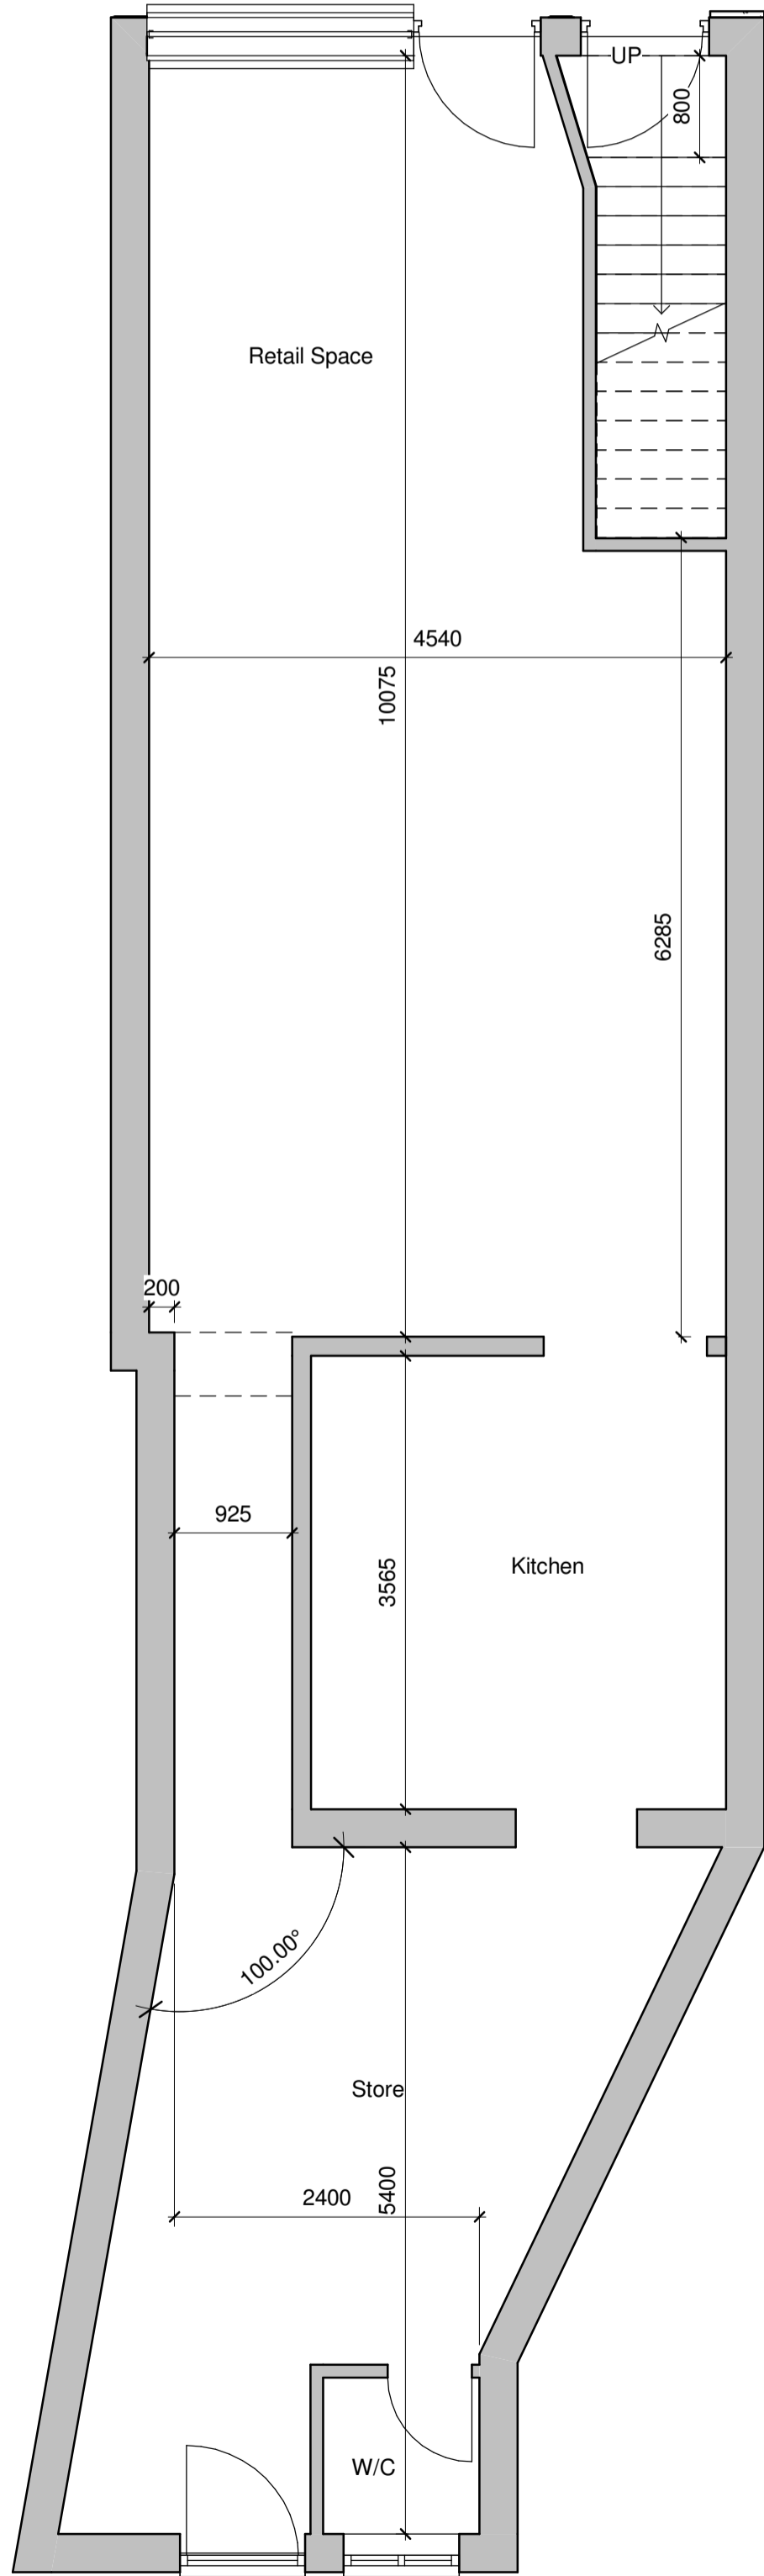

**Existing Ground Floor**  
1 : 50

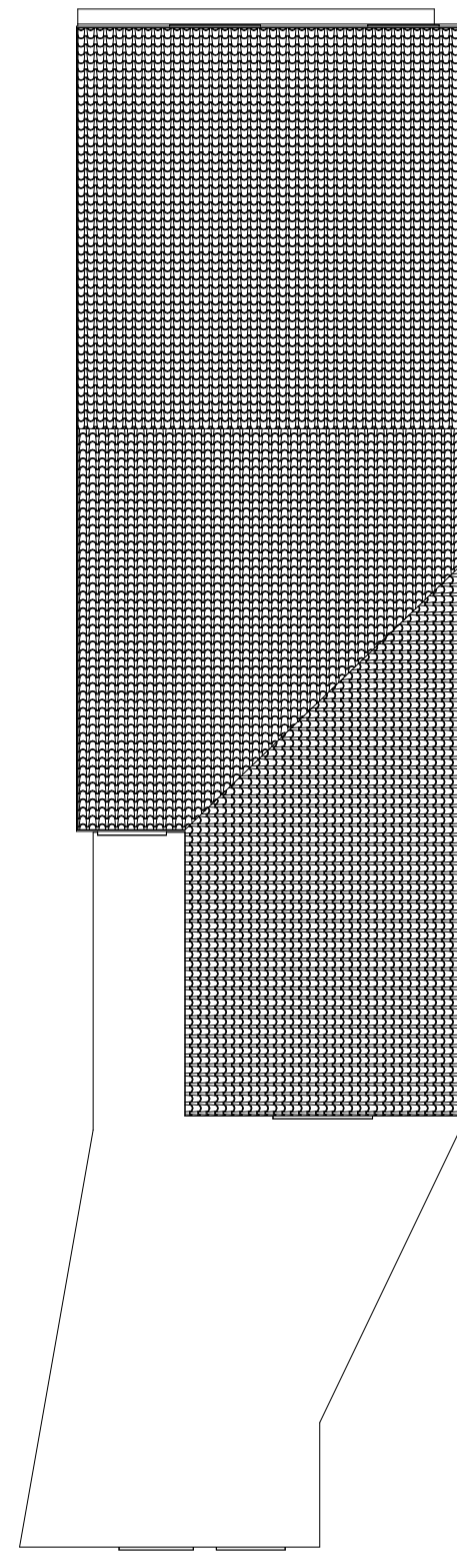

**Existing Roof Plan**  
1 : 100

**Client:**  
Kutub Uddin

**Project:**  
Change of Use  
**Project Address:**  
43 Chadderton Way  
Oldham OL9 6DP

**Drawing Name:** Existing  
**Drawing Number:** A101  
**Drawing Date:** 04/11/23  
**Author:** N.Shah

Belal Rashid Technical Architecture  
 11 Queen Street  
 Oldham  
 Greater Manchester  
 OL1 1RD

Email: belal.rashid@brta.co.uk  
 Tel: 0161 241 9650



BRTA