

Scale Bars		TO BE USED ONLY AS GUIDANCE	
1:100	mm	000	5000
1:200	mm	000	5000
1:500	M	0	25
1:1250	M	0	25


**NOTES**

- All dimensions and levels are to be checked on site.
  - Any discrepancies are to be reported to the architect before any work commences.
  - This drawing shall not be scaled to ascertain any dimensions. Work to figured dimensions only.
  - This drawing shall not be reproduced without express written permission from AEW.
  - Title overlay drawings and ownership boundaries are produced using all reasonable endeavors. AEW cannot be responsible for the accuracy or scale discrepancy of base plans supplied to them.
  - All works are to be undertaken in accordance with Building Regulations and the latest British Standards.
  - All proprietary materials and products are to be used strictly in accordance with the manufacturers recommendations.
- This drawing contains the following model files: -  
12560-AEW-B1-XX-M3-A-0010

**CDM 2015**

Client notified of duties: **August 2021**  
Principal Designer: **Gent Visick**

Unless noted below, all known hazards have been highlighted on the drawing.

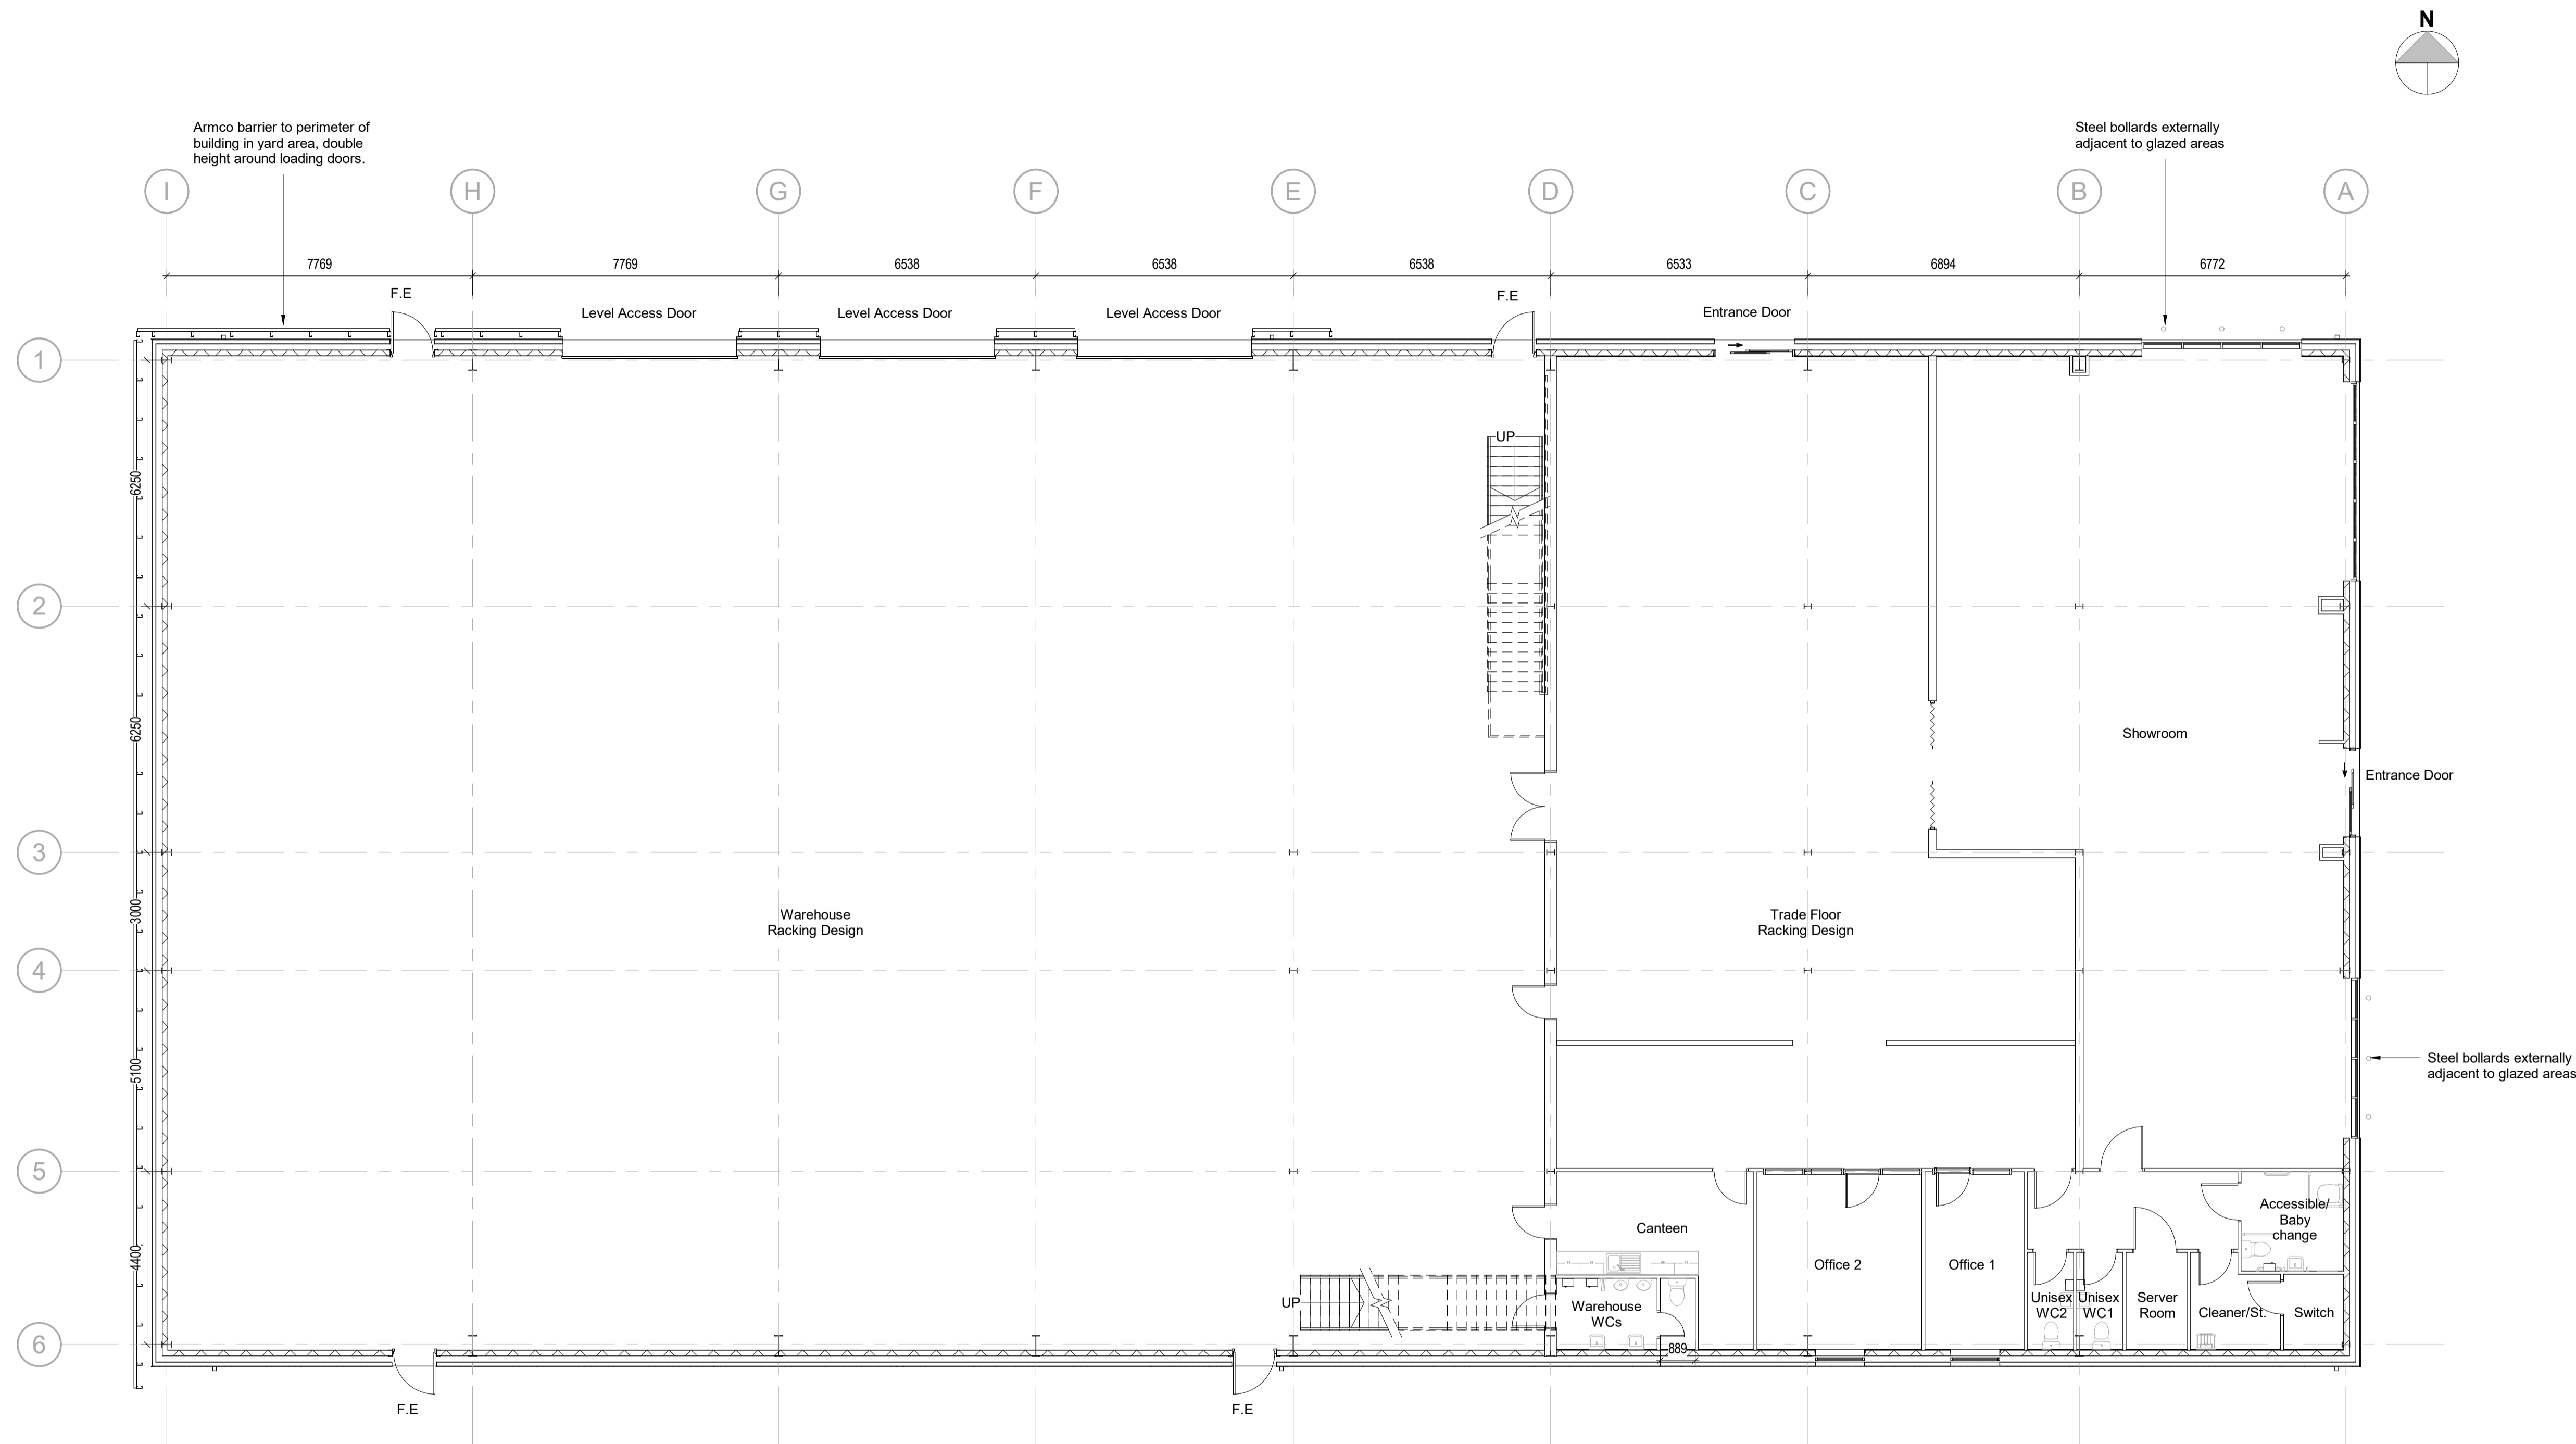

**Proposed Ground Floor Plan**  
Scale @ 1 : 100

Rev	Date	Description	Drawn by	Checked by
P03	28/02/24	Planning Issue	DT	CF
P02	15/12/23	Building Footprint updated	MB	AS
P01	04/10/23	Initial Drawing Issue	DT	CL

Status: S2  
Purpose of Issue: For Information

drawing stage: **Planning**

client:

**Mileway**

project:

**Satellite Industrial Park**

drawing title:

**Proposed GA Ground Floor**

date: Oct 2023  
scale @ A1: 1 : 100  
drawn: DT  
checked: CL