






Existing North East Elevation 1:100

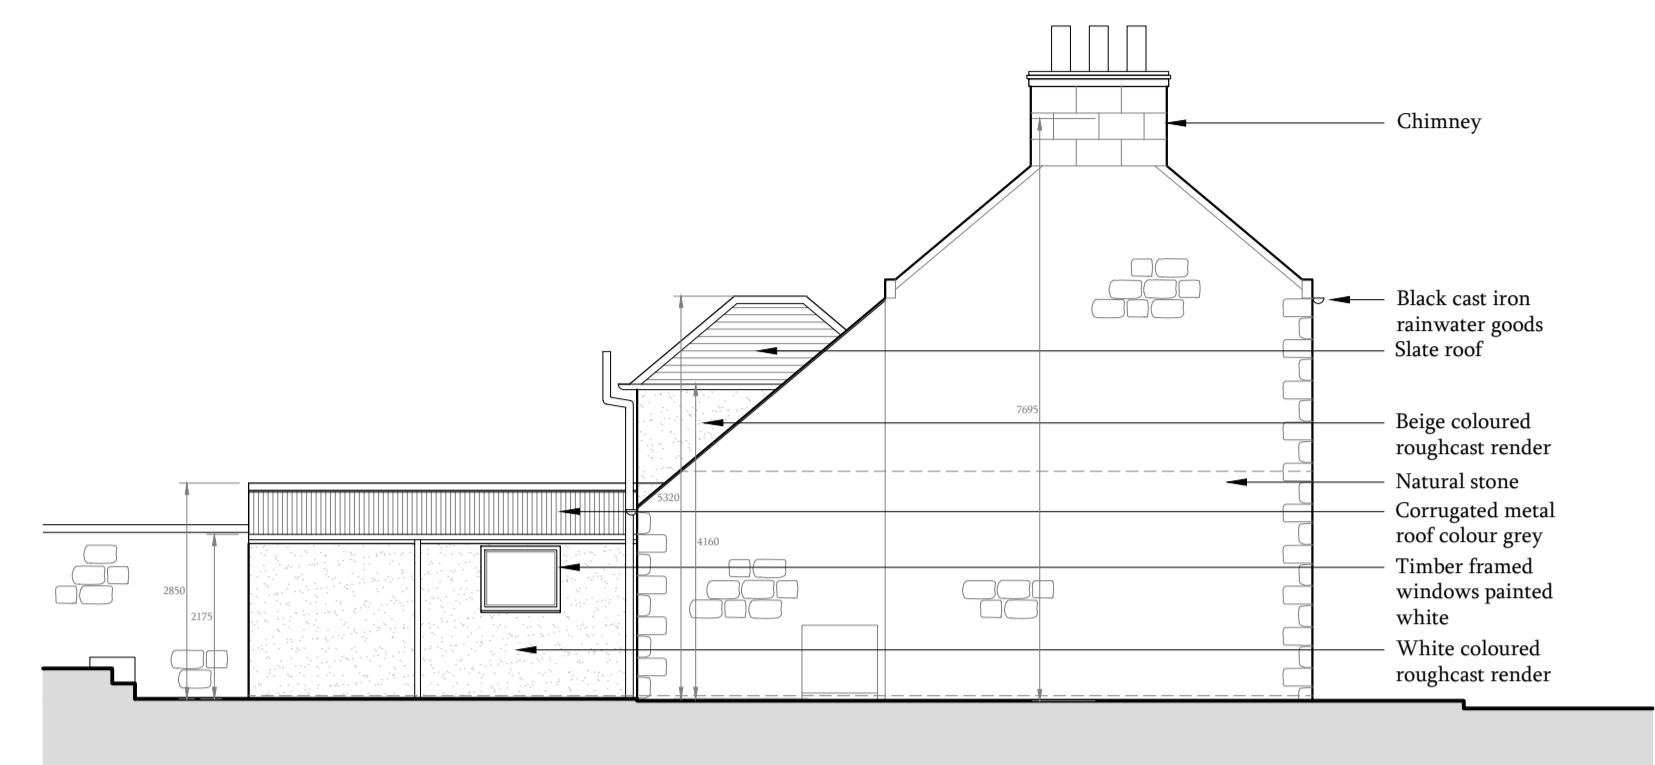


Existing North West Elevation 1:100

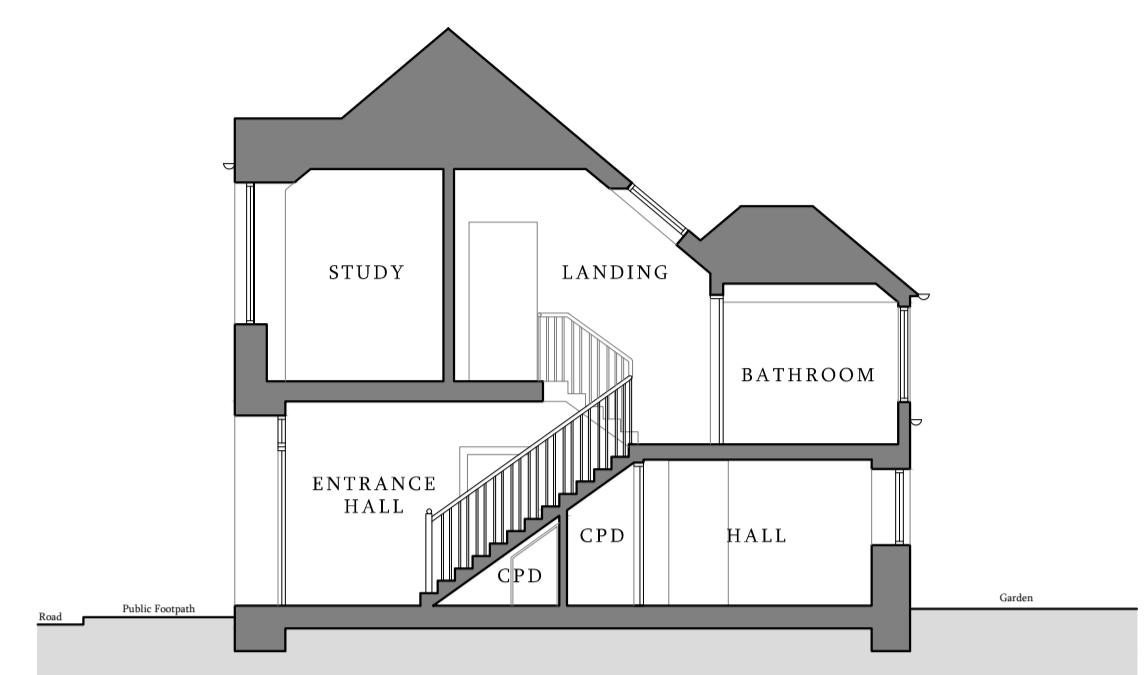


Existing Section A-A 1:100

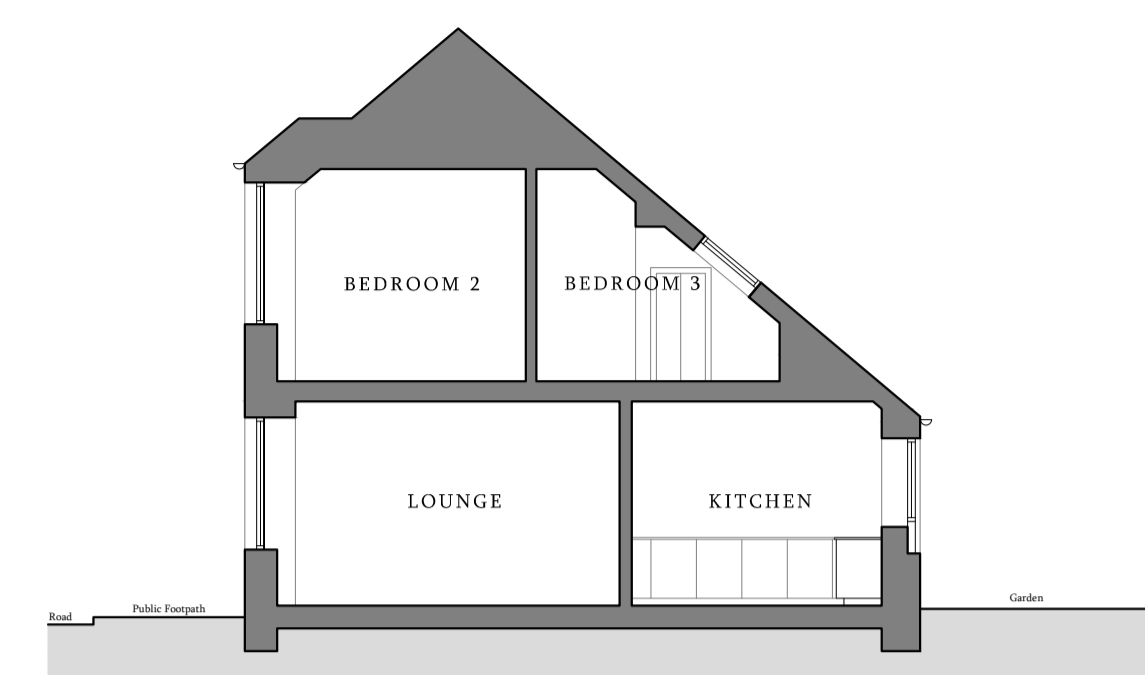


Existing Section B-B 1:100

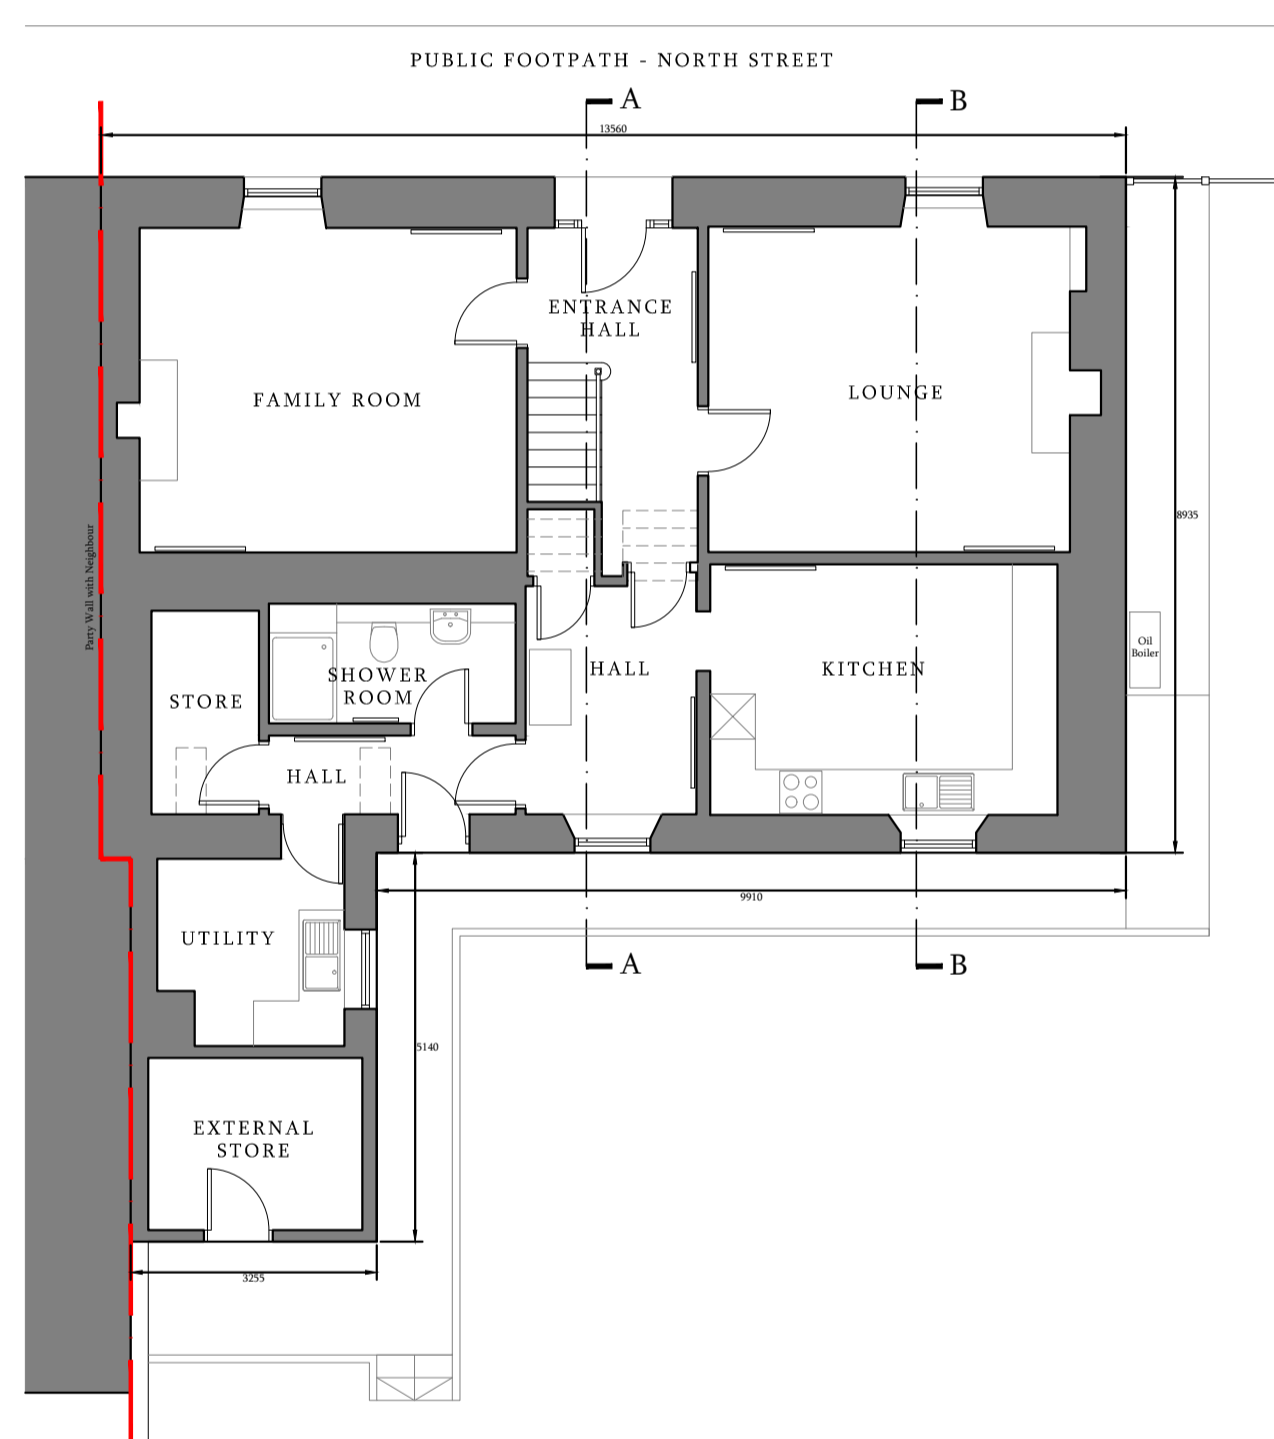

Existing Ground Floor Plan 1:100

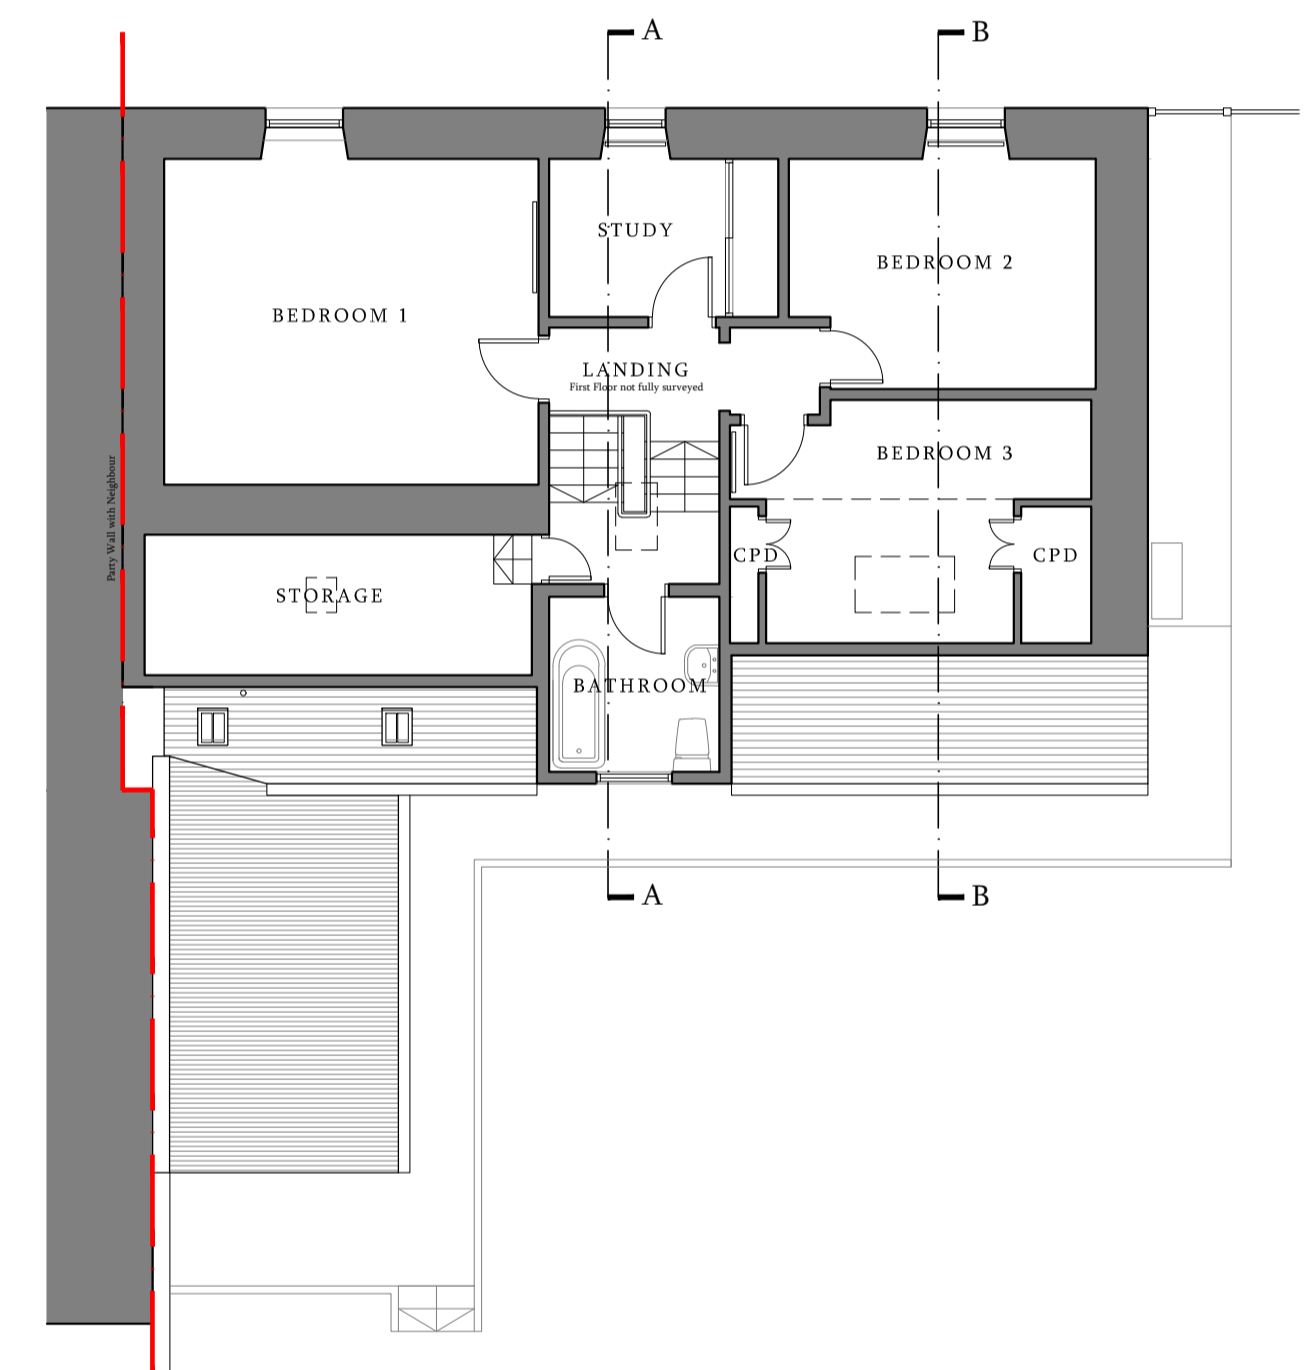

Existing First Floor Plan 1:100

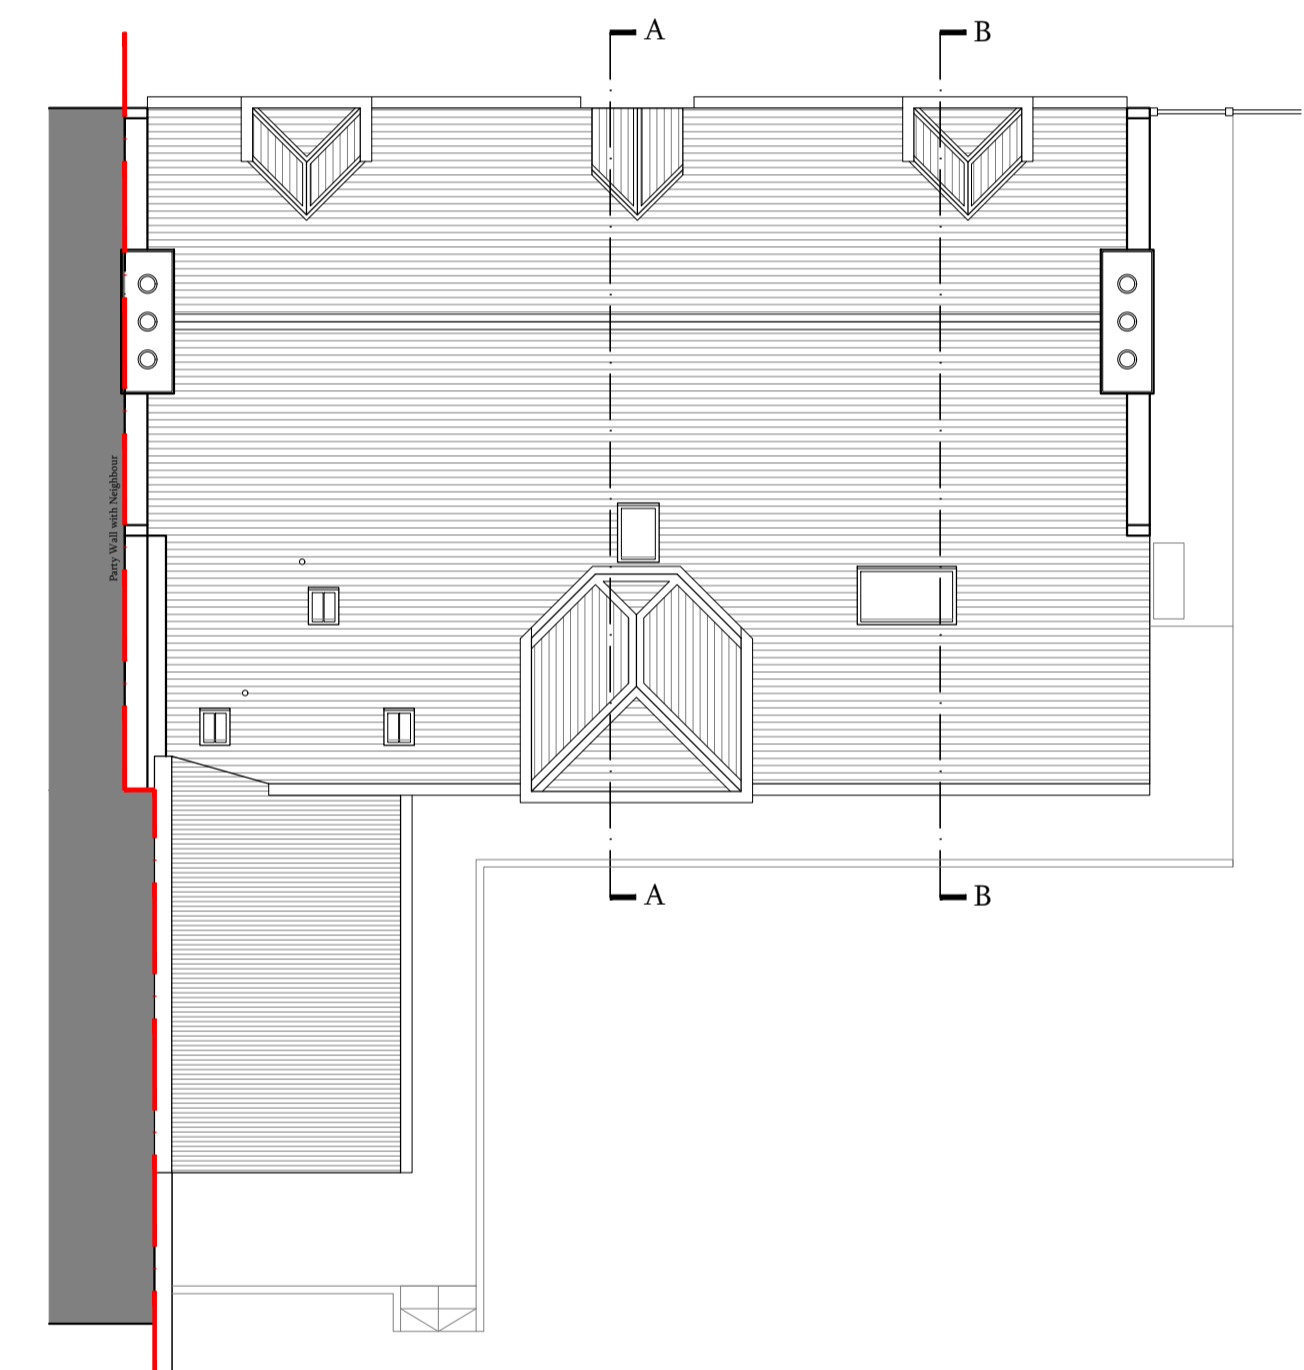

Existing Roof Plan 1:100

PLANNING

North Gate Lodge Haddo, Inverkeithing Huntly, Aberdeenshire AB54 7XB tel: 01464 851 621 www.akenyonarchitects.com info@akenyonarchitects.com			
Client Alexander Lorgen			
Job Title Logie Newton 11 North Street, Strichen AB43 6SX			
Drawing Title Existing Plans, Sections, & Elevations			
CAD Reference			
Scale at A1 1:100	Drawn AW	Chk	Date Feb 2024
Job No. 891	Drawing No. P-03	Revision No. B	

