


North Elevation : Scale 1 : 100

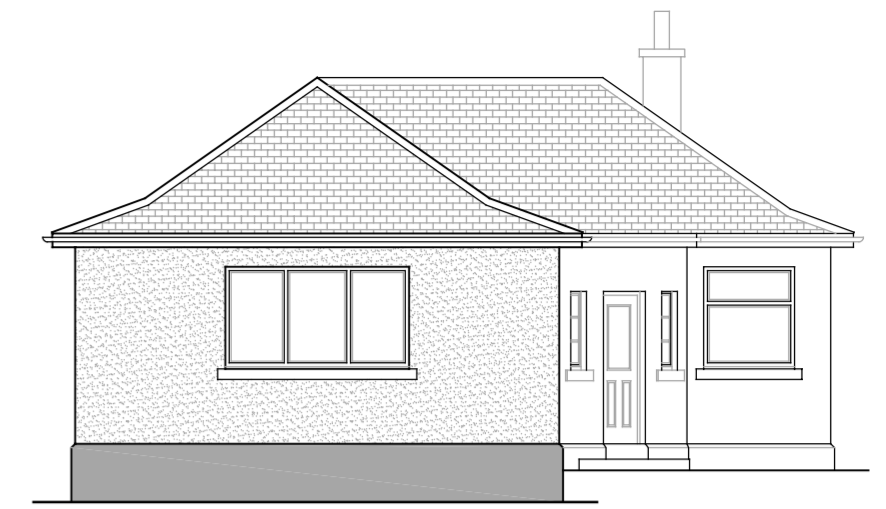


West Elevation : Scale 1 : 100



South Elevation : Scale 1 : 100



East Elevation : Scale 1 : 100

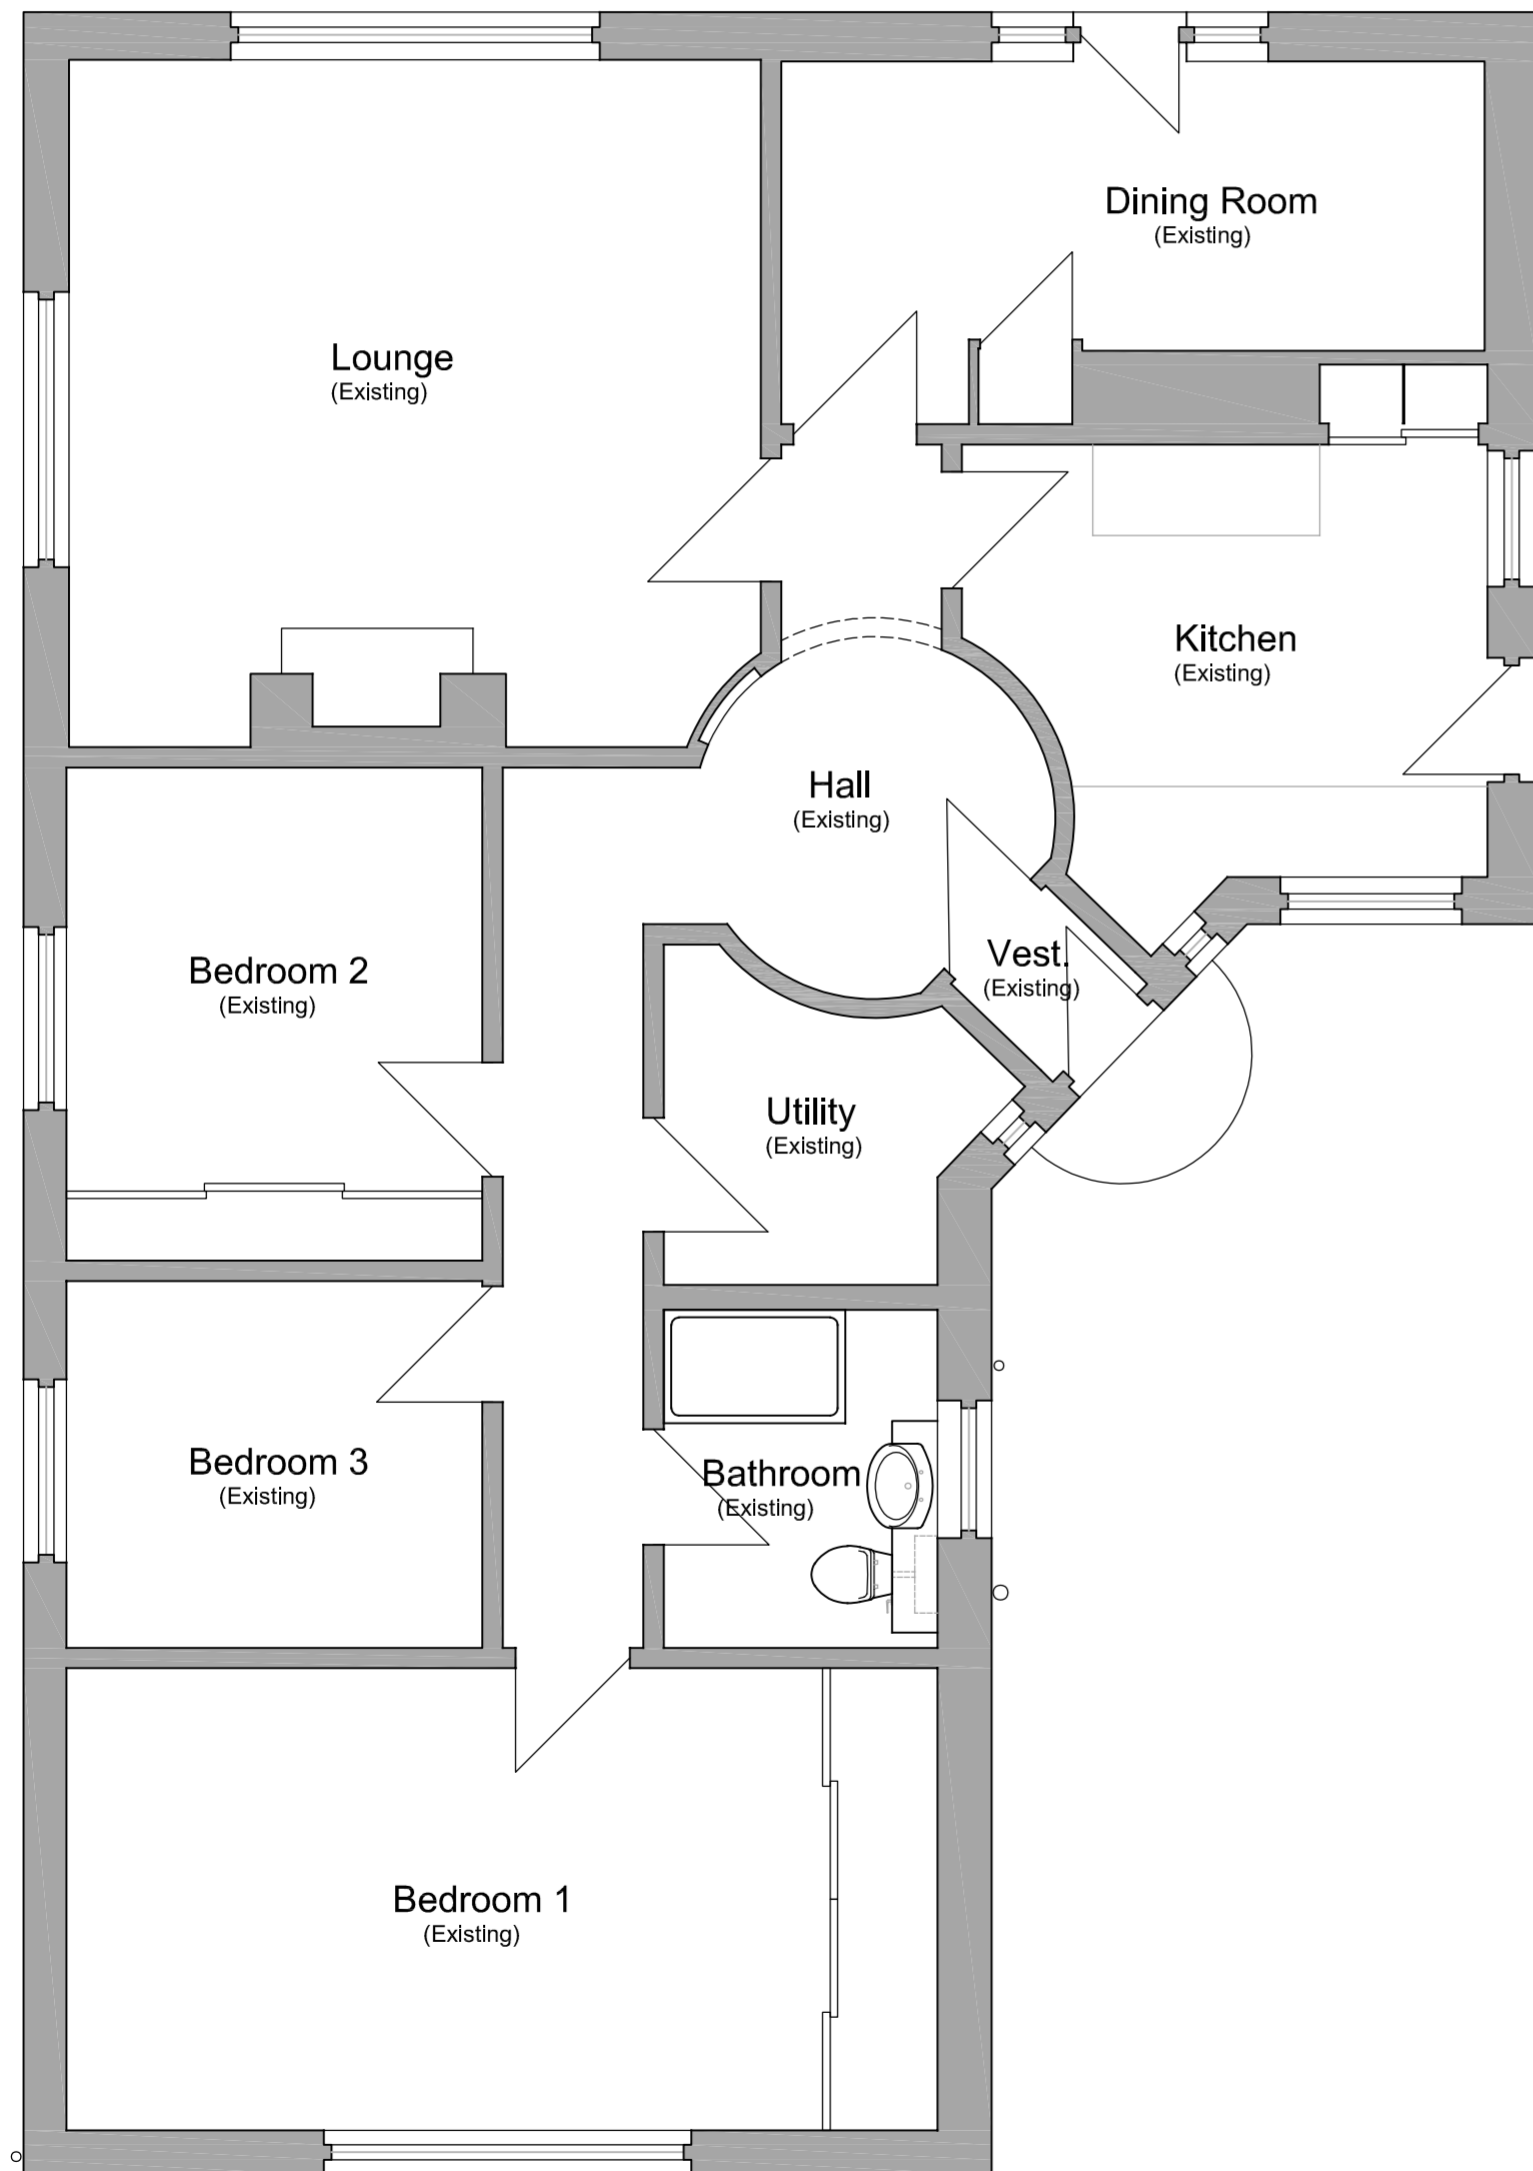

Ground Floor Plan : Scale 1 : 50

NO.	DATE	AMENDMENTS
0	00/00/00	0

DRAWING TITLE		
<b>Existing Drawing</b>		
DATE	JOB NO.	DRAWN BY
April 2024	2208-E01	Ryan Thompson

**Appin,  
Chapel Street, Huntly**

Proposed alterations to existing dwellinghouse.

For  
Mr & Mrs A. Clark.



Old Mill,  
Huntly,  
Aberdeenshire.  
AB54 4QX.  
T : 01466 793135  
M : 07500 907899  
E : info@rt-architecturaldesign.com  
W : www.rt-architecturaldesign.com

