




Front Elevation - Existing
1 : 50



Gable Elevation - Existing
1 : 50

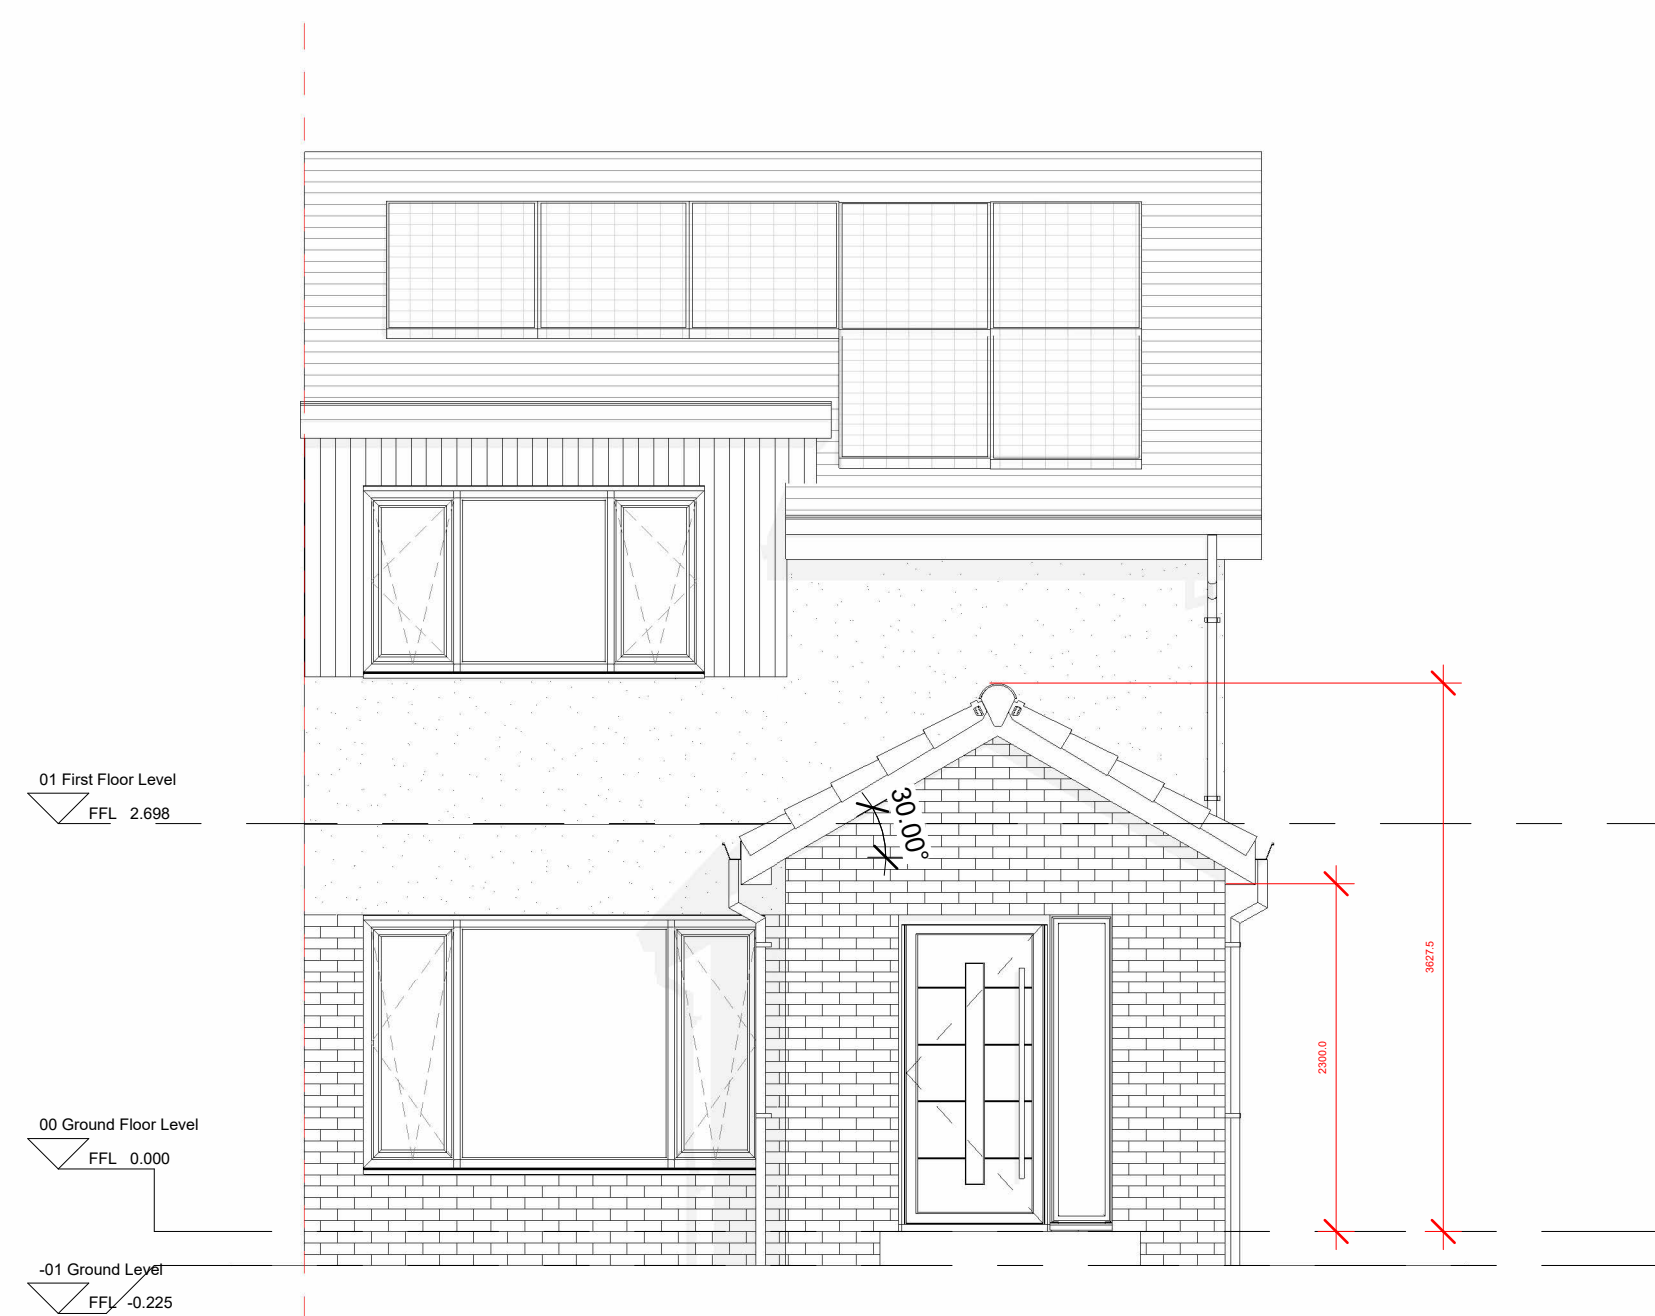

Front Elevation - Proposed
1 : 50



Gable Elevation - Proposed
1 : 50

Disclaimer
DO NOT SCALE FROM DRAWINGS
All dimensions to be confirmed on site by the Contractor/Engineer
All proposed site levels to be confirmed by the Contractor/Engineer

ENGINEER
To review proposals and confirm structural approach

Client
Mr M Morgan
Project Title
47 Airbles Crescent

Rev	Description	Date	Issued



RIBA Work Stage

Drawing Title
Existing and Proposed Elevations
Purpose of Issue

Project Number
24-04

Date
03/27/24

Author
JP

Scale
1 : 50

Project Location

North Arrow

Scale Bar: 0, 0.5, 1, 2.5m

Drawing Number
L_20_121

Revision