


**1** 00 Ground Floor Level - Existing  
1 : 50

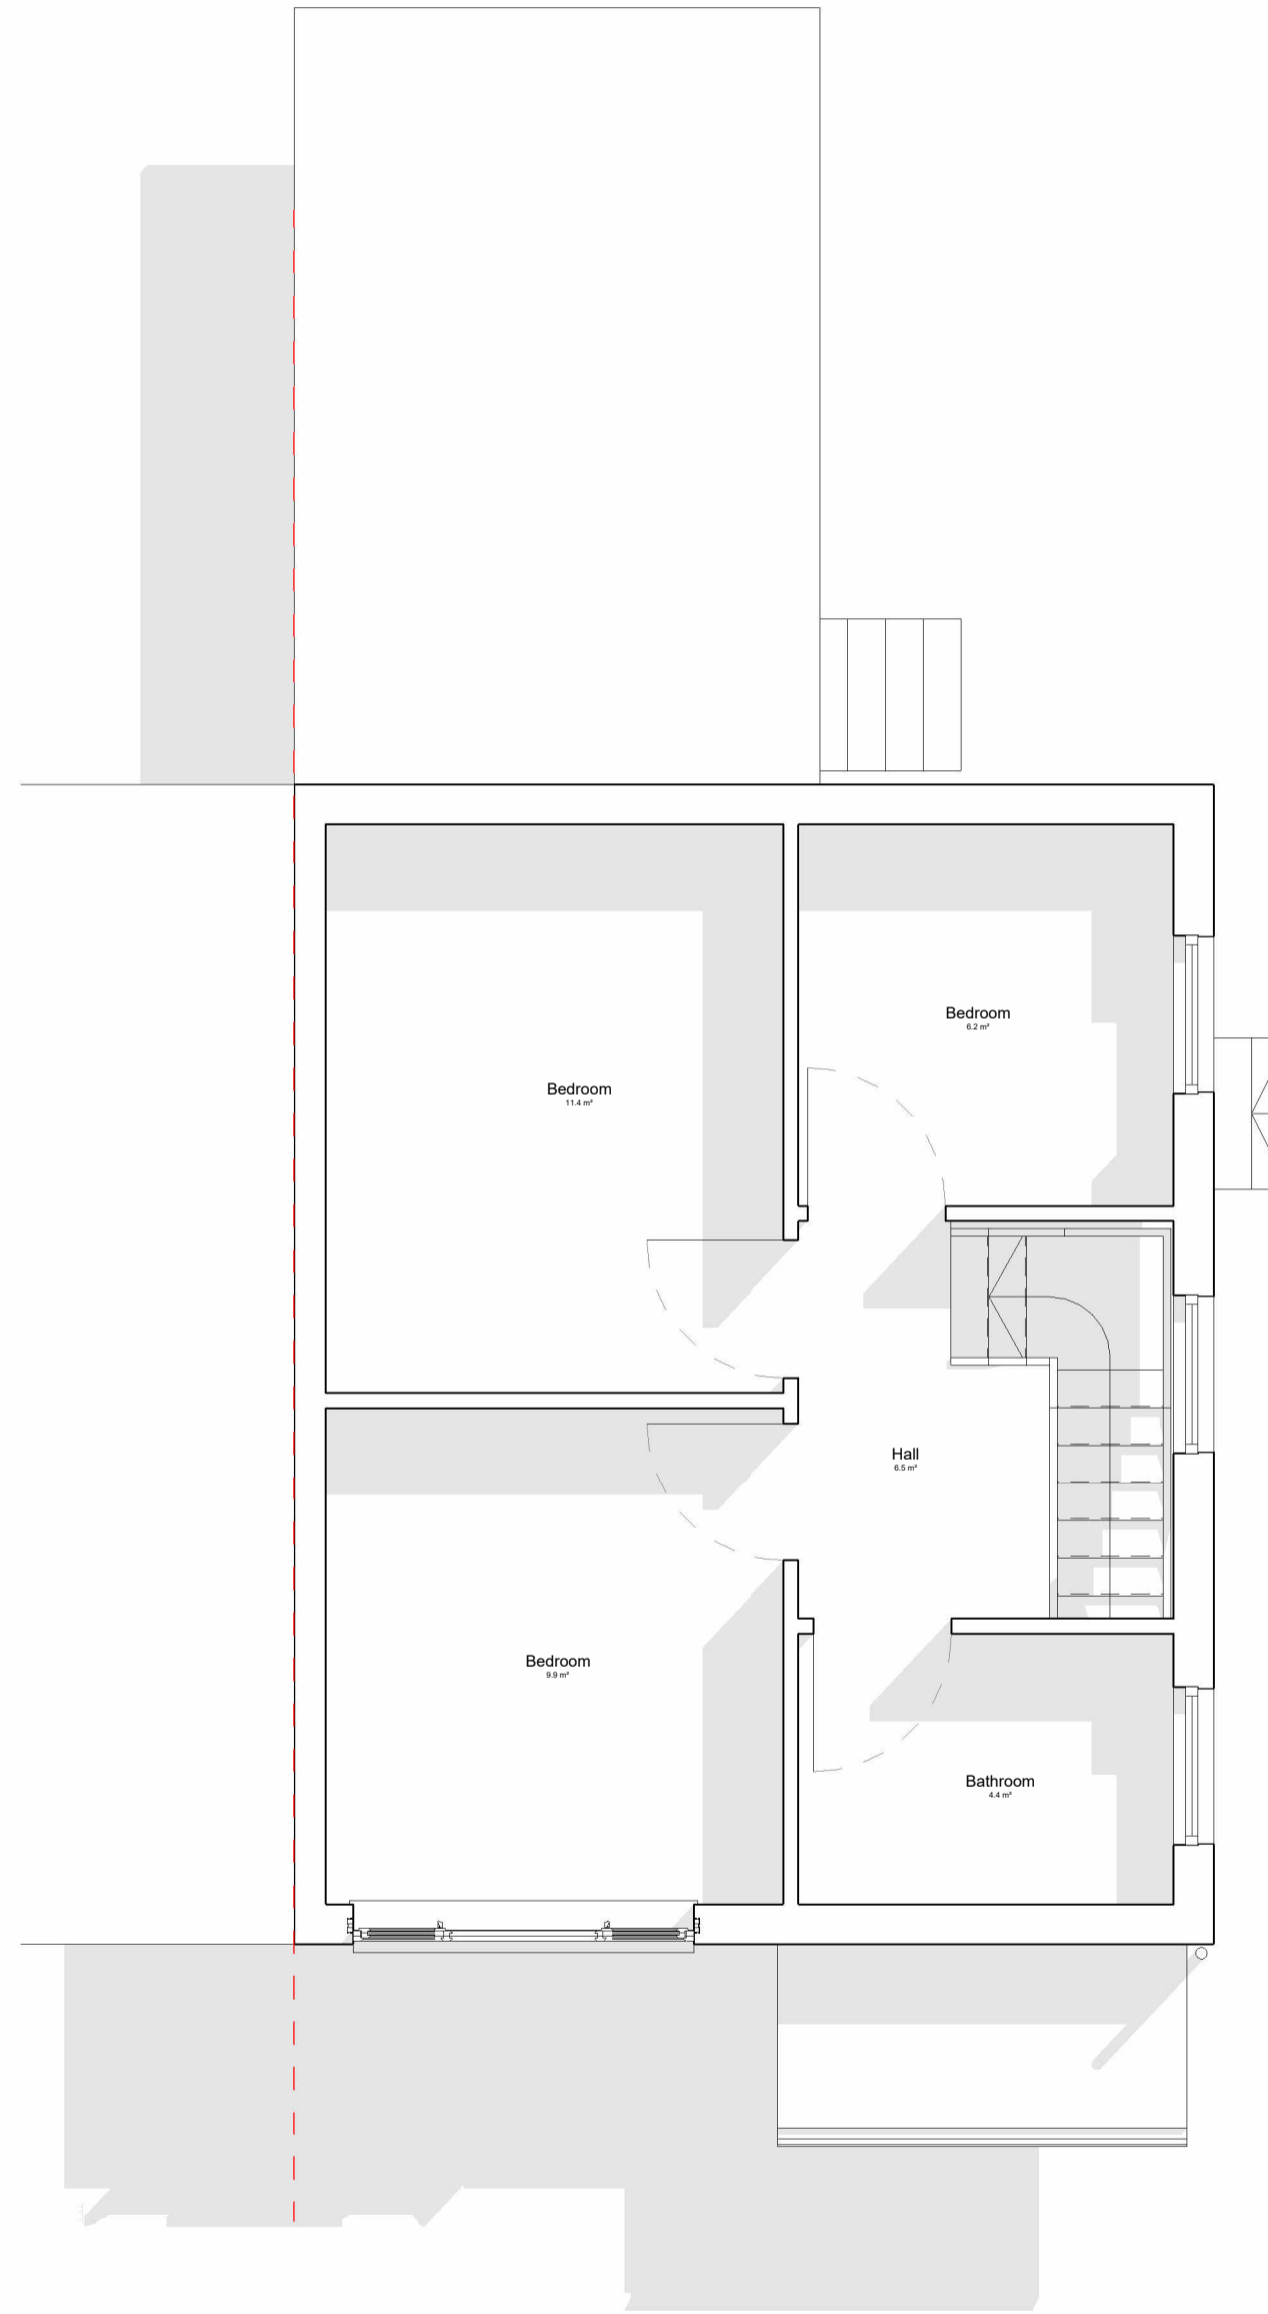


**2** 01 First Floor Level - Existing  
1 : 50

Disclaimer  
**DO NOT SCALE FROM DRAWINGS**  
 All dimensions to be confirmed on site by the Contractor/Engineer  
 All proposed site levels to be confirmed by the Contractor/Engineer

**ENGINEER**  
 To review proposals and confirm structural approach

Client  
**Mr M Morgan**  
 Project Title  
**47 Airbles Crescent**

Rev	Description	Date	Issued

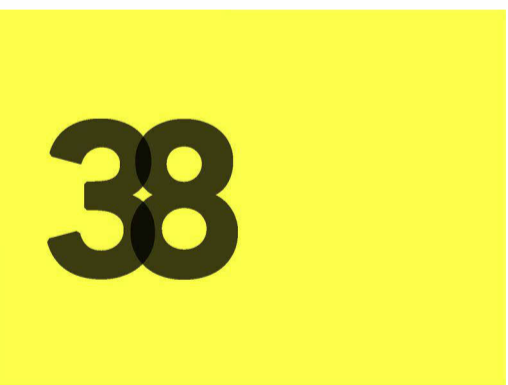

RIBA Work Stage

Drawing Title  
**Existing Floor Plans**  
 Purpose of Issue  
**Planning**

Project Number 24-04 Project Location

Date 03/27/24  
N: 0  
E: 0  
Elevation: 0m  
Rotation to True North: 0.00°

Author JP Checker JP

Scale  
 1 : 50  
 0 0.5 1 2.5m

Drawing Number L\_20\_100 Revision