


00 Ground Floor Level - Proposed
1 : 50

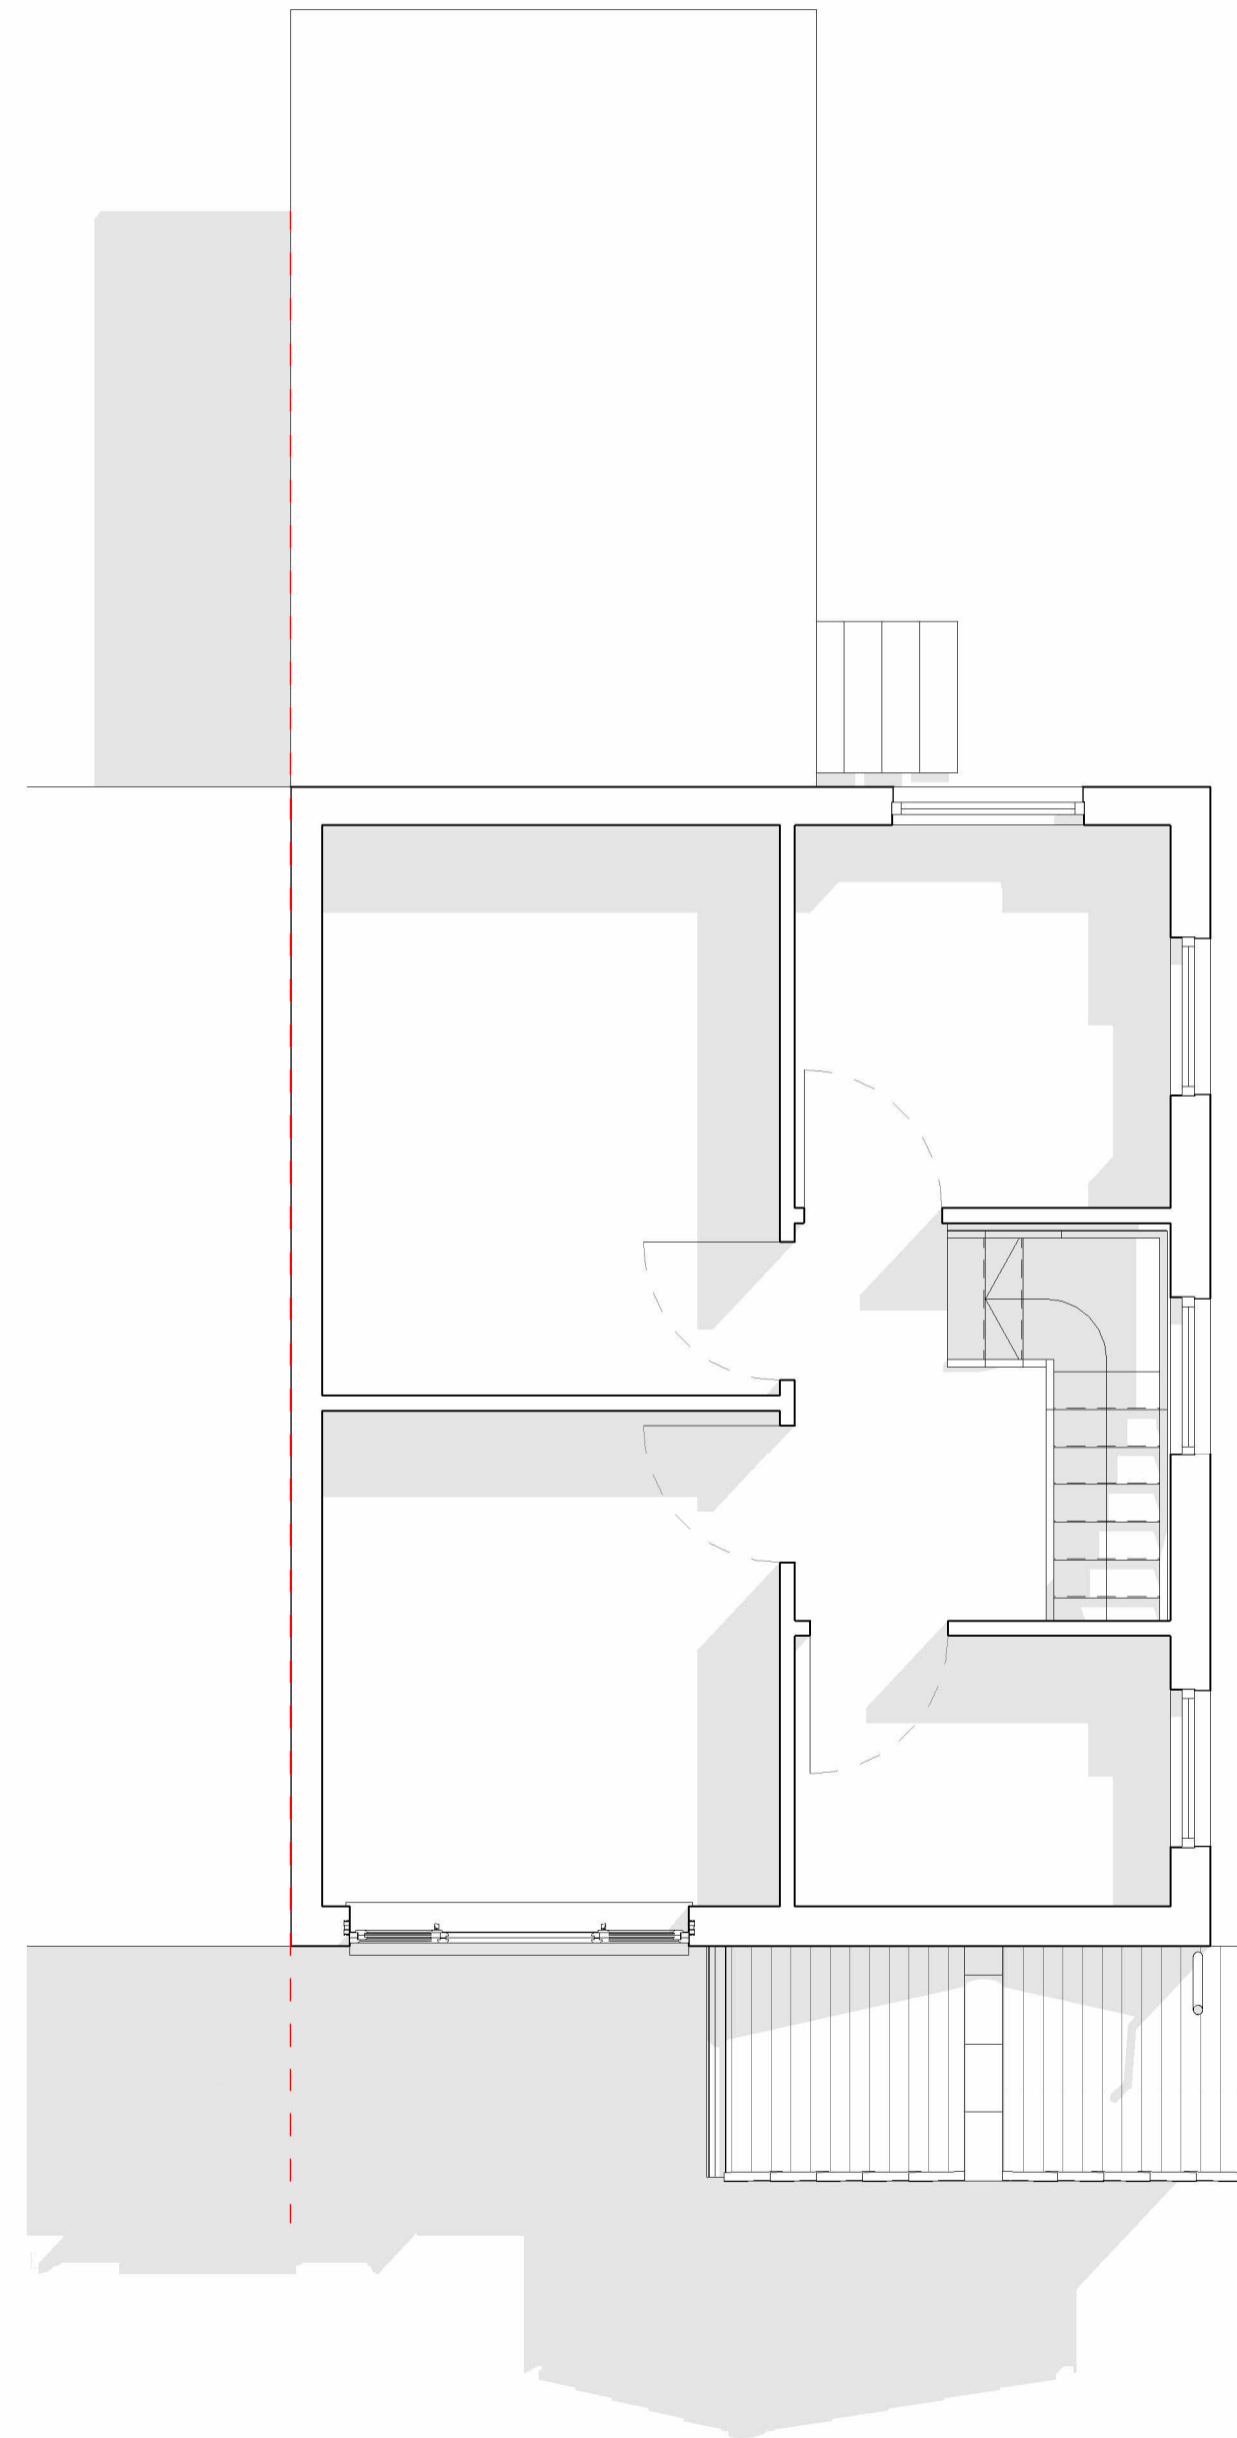

01 First Floor Level - Proposed
1 : 50

Disclaimer
DO NOT SCALE FROM DRAWINGS
 All dimensions to be confirmed on site by the Contractor/Engineer
 All proposed site levels to be confirmed by the Contractor/Engineer

ENGINEER
 To review proposals and confirm structural approach

Client
Mr M Morgan
 Project Title
47 Airbles Crescent

| Rev | Description | Date | Issued |
|-----|-------------|------|--------|
| | | | |



RIBA Work Stage

Drawing Title
Proposed Floor Plans
 Purpose of Issue

Project Number Project Location

24-04

Date N: 0
 E: 0
 Elevation: 0m
 Rotation to True North: 0.00°

Author Checker

JP JP

Scale
 1 : 50 0 0.5 1 2.5m

Drawing Number Revision

L_20_120