


EXISTING GROUND FLOOR PLAN

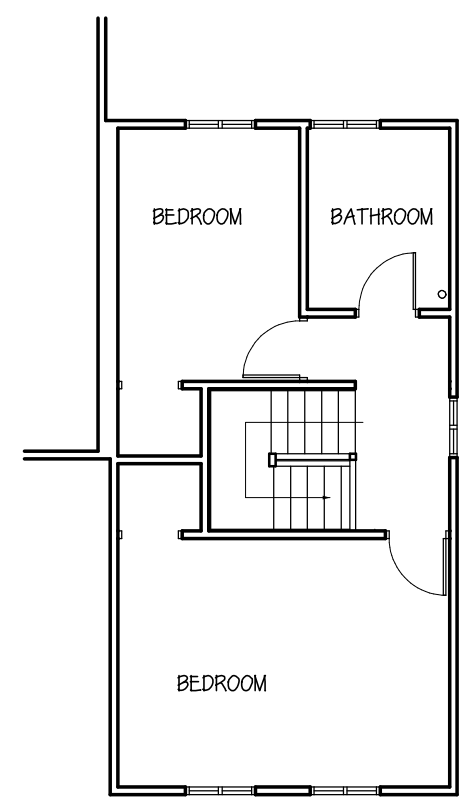

EXISTING FIRST FLOOR PLAN

DRAFT PLANS SUBJECT TO  
PLANNING & BUILDING  
REGULATIONS APPROVAL  
AND ALL OTHER STATUTORY  
AGREEMENTS  
I.E ALL PARTY WALL AND  
BUILD OVER AGREEMENTS

<p><b>CHURLEY &amp; ASSOCIATES</b> <i>Building Surveyors</i></p> <p><i>Party Wall Surveyors, Property Consultants</i> <i>Architectural Design and Development Consultants</i></p> <p><small>TEL. 020 8518 5100 churleysurveys@aol.com</small></p>	
<p>CLIENT Mr Vytautas</p>	
<p>TITLE Existing Layout Plan 19 Daltons Fen Basildon, SS13 1JE</p>	
<p>DRAWING No. V98240/3</p>	<p>SCALE 1:100 On A3</p>
<p>DATE APRIL 24</p>	<p>BY TF</p>
<p>REVISION</p>	
<p>© THIS DRAWING IS COPYRIGHT AND THE PROPERTY OF CHURLEY &amp; ASSOCIATES. IT MAY NOT BE COPIED OR DISCLOSED TO ANY THIRD PARTY FOR ANY PURPOSE EXCEPT AS AUTHORISED IN WRITING BY CHURLEY &amp; ASSOCIATES.</p>	