

Notes:
 This drawing is to be read in conjunction with all other drawings carrying the same drawing numbers.
 Contractor to check all dimensions on site and report any discrepancies before proceeding.
 All relevant British standards and Codes of Practices to be complied with.




Key
 - - - - Height of previously approved Dining Hall under 23/04539/FUL

1 Approved North Elevation Under 23/04539/FUL
 Scale 1:100



1 Proposed North Elevation
 Scale 1:100

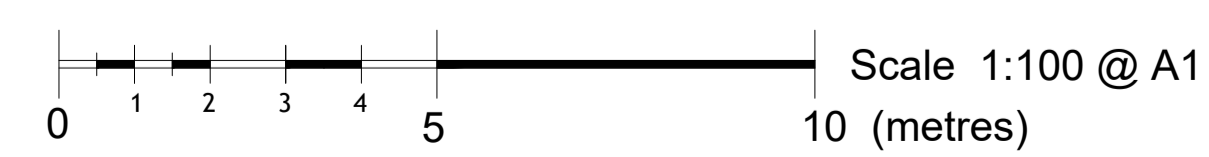

P01	NMA Submission	16.04.24
Rev:		Date:
Revisions:		

	A	B	P	T	W
Drawing Status:			X		

ama
 ARCHITECTS
 Suite 30, Sheraton House, Castle Park,
 Cambridge, CB3 0AX Tel: 01223 361761
 email: ama@amarch.co.uk, web: www.amarch.co.uk

Project Title:
 King's College School
 West Road
 CB3 9DN

Client:
 King's College School

Drawing Title:
 Previously Approved Scheme &
 Proposed North Elevation

Dwg No: KCS-AMA-DR-A-02-07A Rev: P01

Scale @ A1: 1:100 Date: April 2024

All dimensions are to be checked on site. Do not scale from this drawing. Copyright remains with AMA.