


© Whittam Cox Architects - Disclaimer:  
 This drawing is copyright of WCEC Group Ltd trading as Whittam Cox Architects, and shall not be reproduced nor used for any other purpose without the written permission of the Architects. This drawing must be read in conjunction with all other related drawings and documentation. It is the contractor's responsibility to ensure full compliance with the Building Regulations. Do not scale from this drawing, use figured dimensions only. It is the contractor's responsibility to check and verify all dimensions on site. Any discrepancies to be reported immediately. IF IN DOUBT ASK.  
 Materials not in conformity with relevant British or European Standards/Codes of practice or materials known to be deleterious to health & safety must not be used or specified on this project.

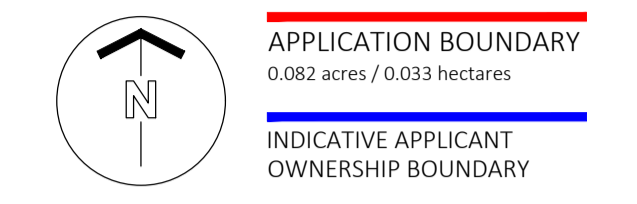

SCHEDULE OF INFORMATION:

ADDITIONAL ACCOMMODATION:	
2 BAY WBAC POD	165.3 SqFt / 15.4 SqM
TOTAL	165.3 SqFt / 15.4 SqM

CAR PARK:  
 Approximate parking schedule

EXISTING:	
STANDARD SPACES	= 591
PARENT & TODDLER SPACES	= 20
DISABLED SPACES	= 34
C&C BAYS	= 3
TOTAL SPACES	= 648

PROPOSED:	
STANDARD SPACES	= 589
PARENT & TODDLER SPACES	= 20
DISABLED SPACES	= 34
C&C BAYS	= 3
TOTAL SPACES	= 646

TOTAL SPACES GAIN/LOSS = -02

B	16/04/24	Application Boundary amended.	PC / SW
A	05/04/24	Scale bar added.	PC / SW
no.	Date	Description	Drawn/Checked by
CLIENT			



PROJECT  
 CLACKMANNAN RD,  
 ALLOA (162)

TITLE  
 PROPOSED SITE PLAN  
 OPTION 02

DRAWING STATUS  
 PLANNING

DRAWN PC CHECKED SW

SCALE 1:500 @ A1  
 DATE MARCH 2024

Whittam Cox ARCHITECTS  
 Chesterfield / 01246 260261  
 London / 020 3388 0019  
 Leeds / 0113 468 2450  
 whittamcox.com

JOB NO.	DRAWING NO.	REV
170285	162_PL_05	B

