
 


Site Plan

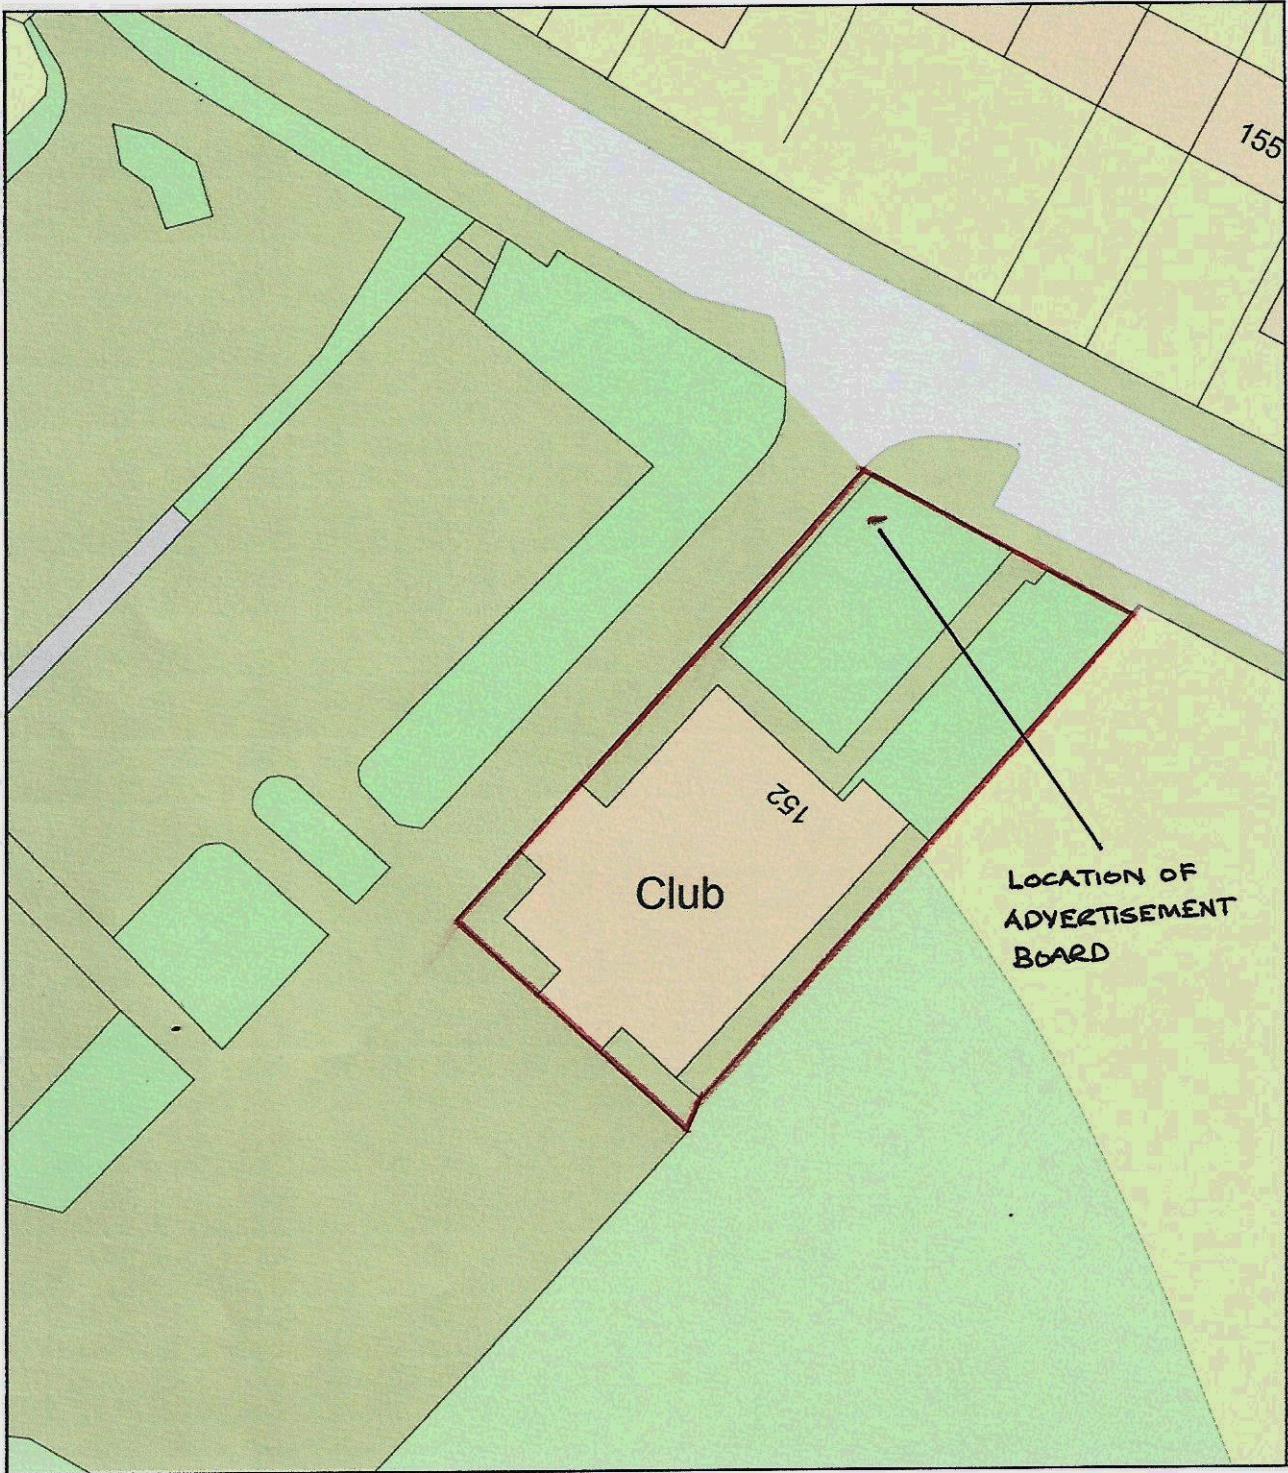

Plan Produced for: **Cumnock Juniors Social Club**

Date Produced: 20 Mar 2024

Plan Reference Number: TQRQM24080120246165

Scale: 1:500 @ A4