




FRONT ELEVATION

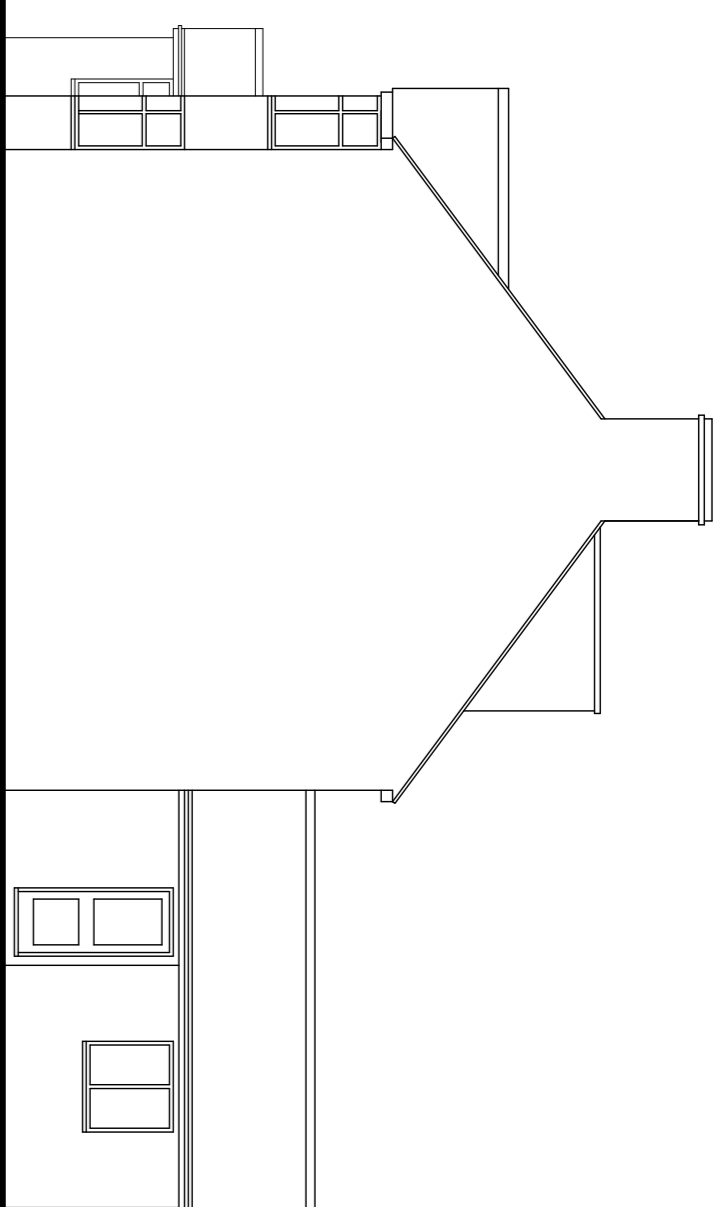


SIDE ELEVATION

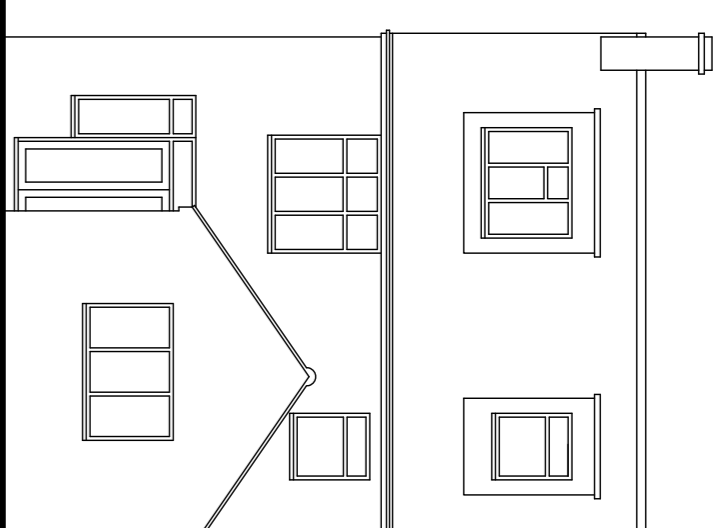


REAR ELEVATION

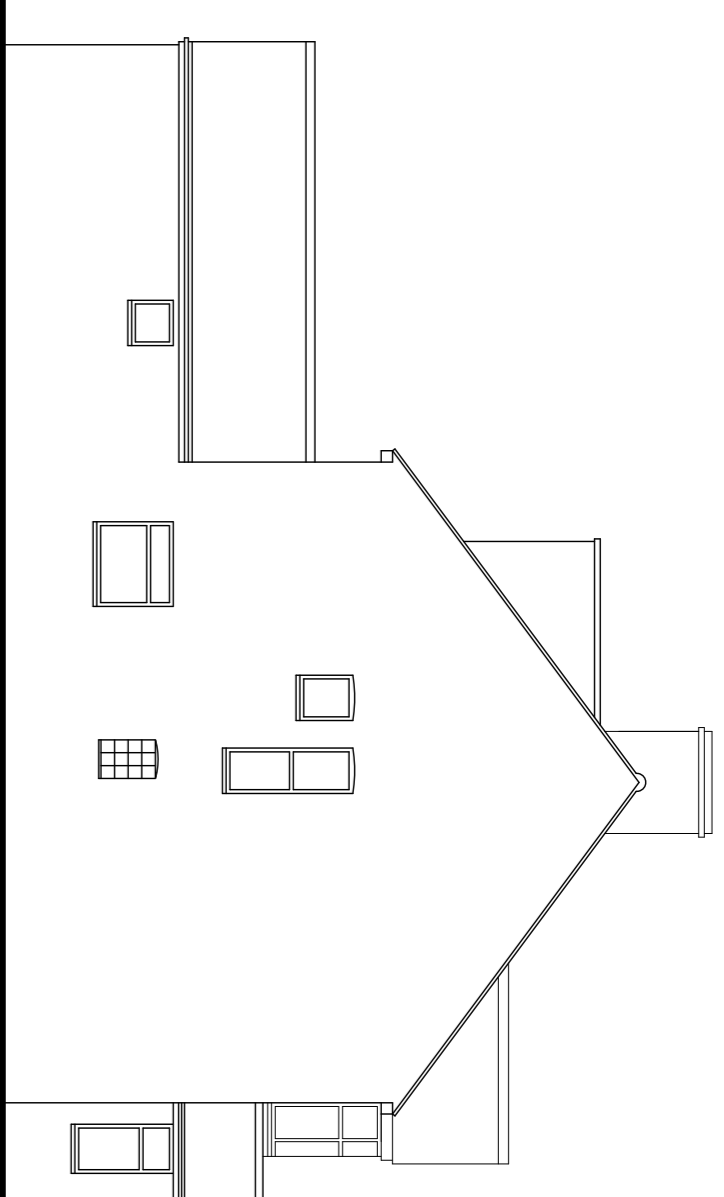



SIDE ELEVATION

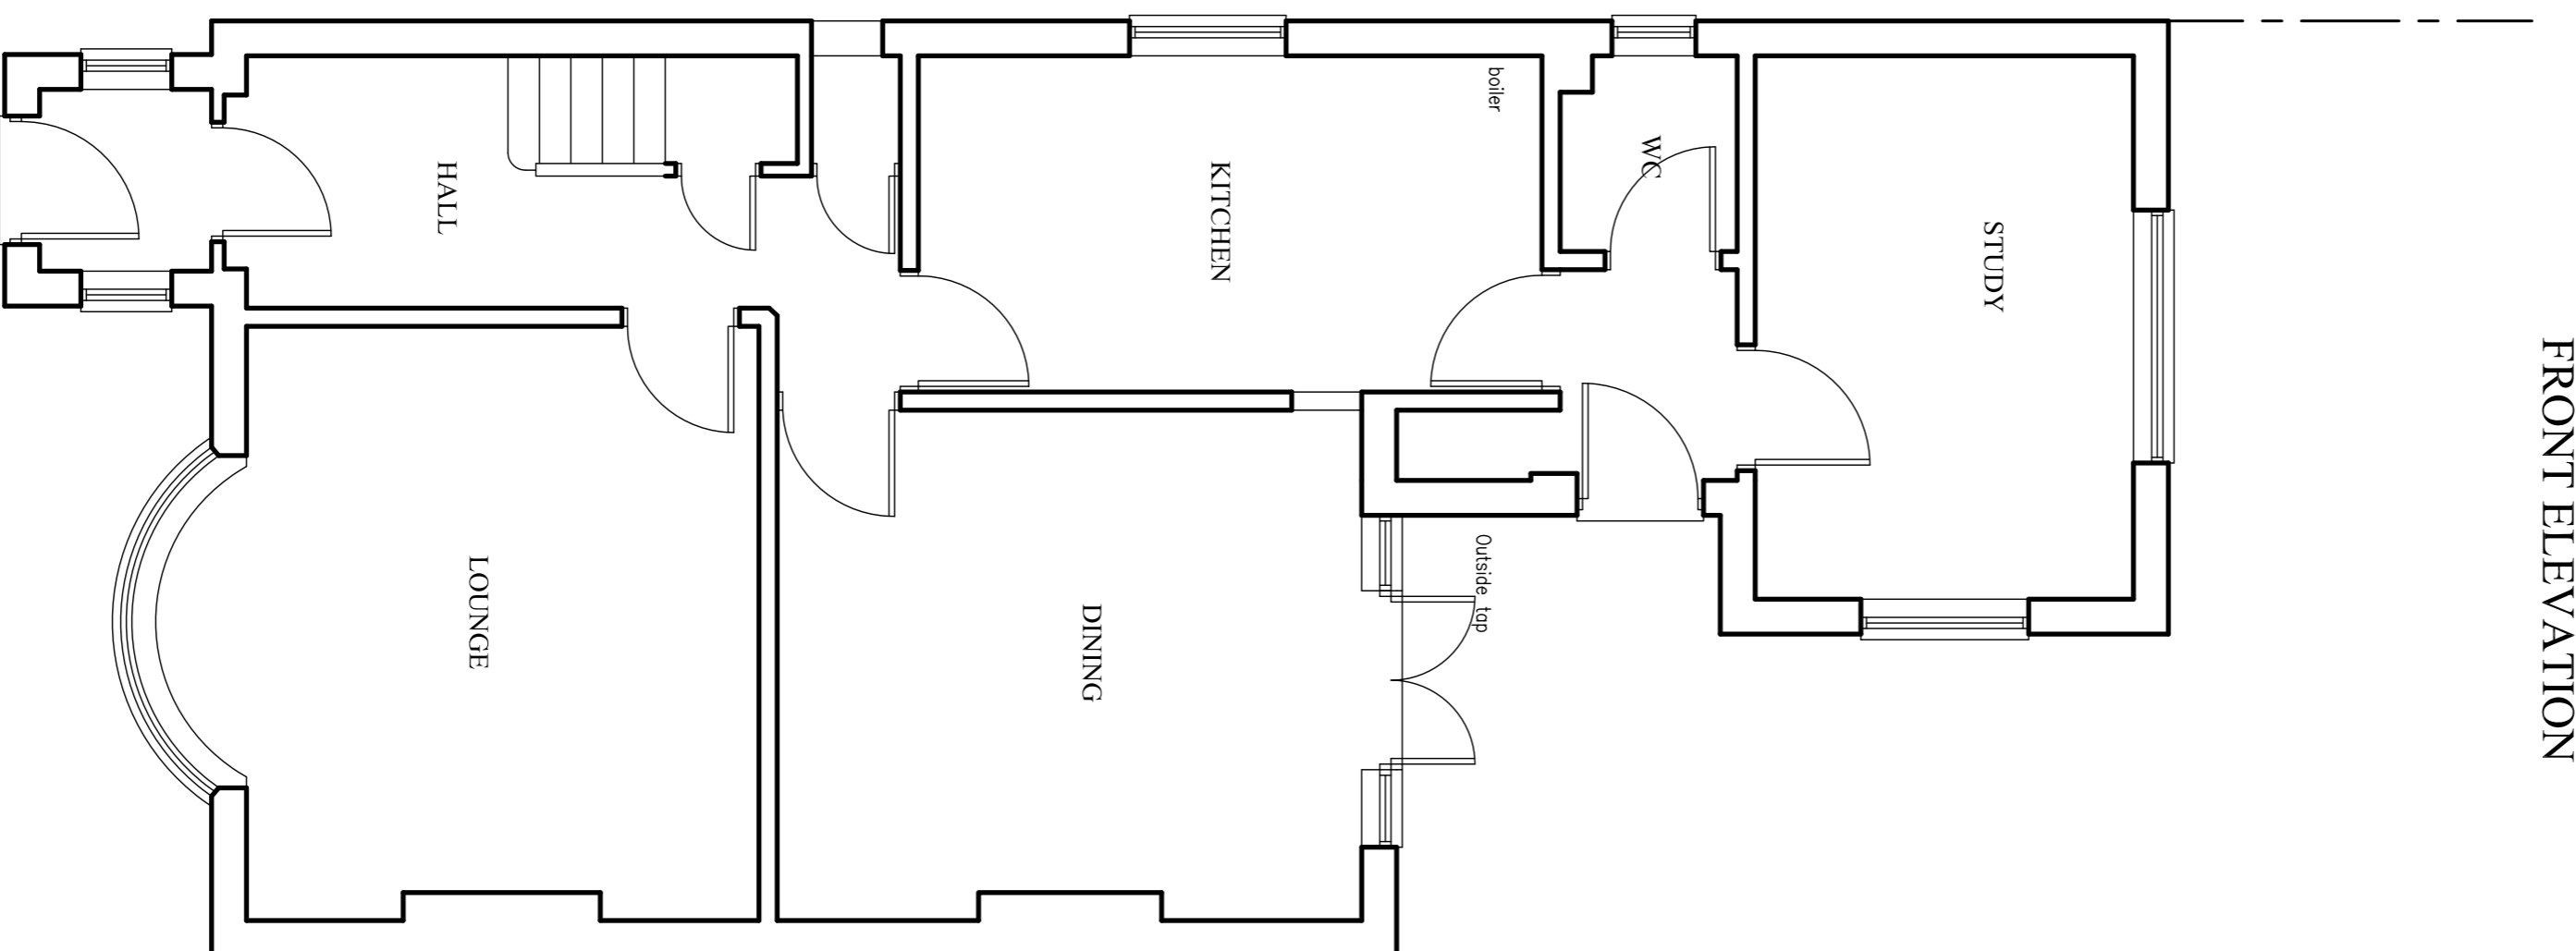

GROUND FLOOR

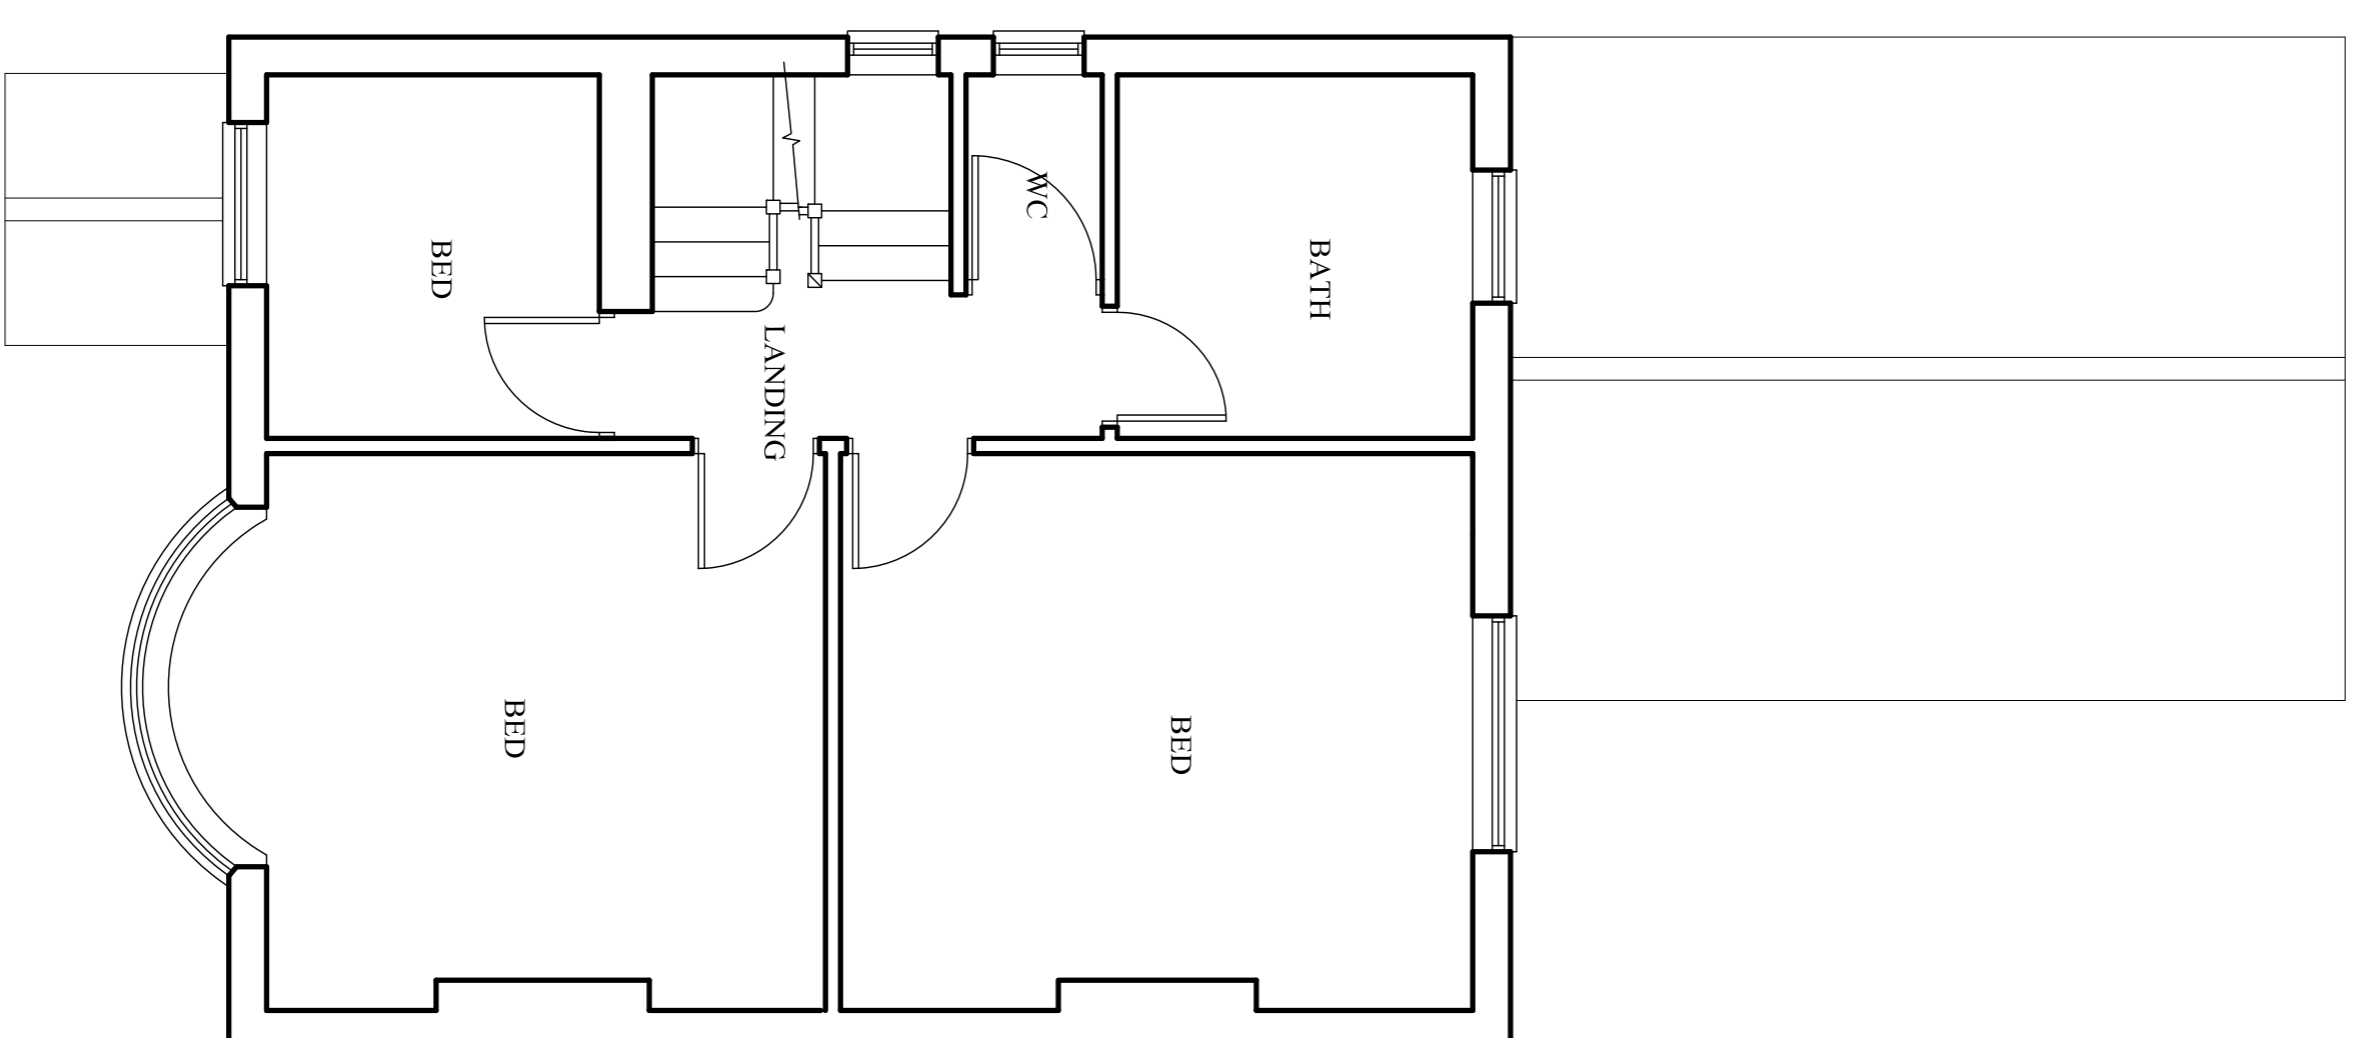

FIRST FLOOR

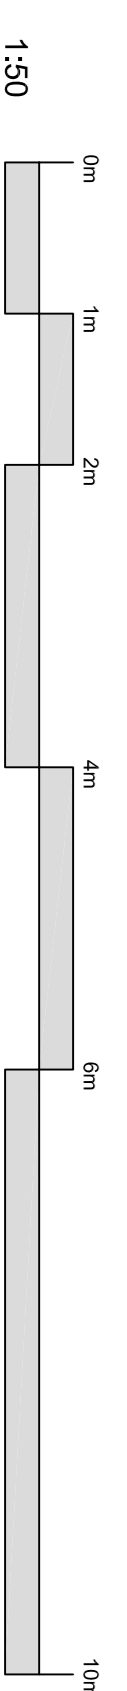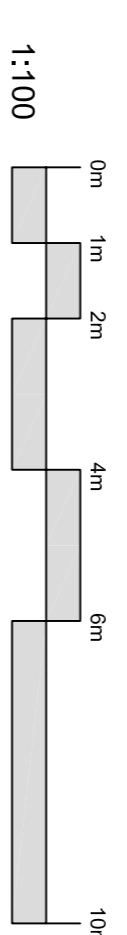

MWS Architectural Ltd
ARCHITECTURAL CONSULTANT
Tel/Fax: 01353 665 352
Email: mws@mwsarchitectural.co.uk

PROJECT:
PROPOSED EXTENSION
30A Barton Road Ely
Cambridgeshire

Drawing:
Plans as Existing

Drawing File Location	Scale	Date
DRAWING-FILE-LOCATION	1:100, 1:50	03-03-23
Drawn by:	MWS	

This drawing is © copyright protected.
All dimensions are to be worked from the
Any discrepancies to be reported to
the Architect Immediately.
This drawing should not be scaled.
Drawing no:
506/P/01

Revision