


FRONT ELEVATION


SIDE ELEVATION

REAR ELEVATION


SIDE ELEVATION

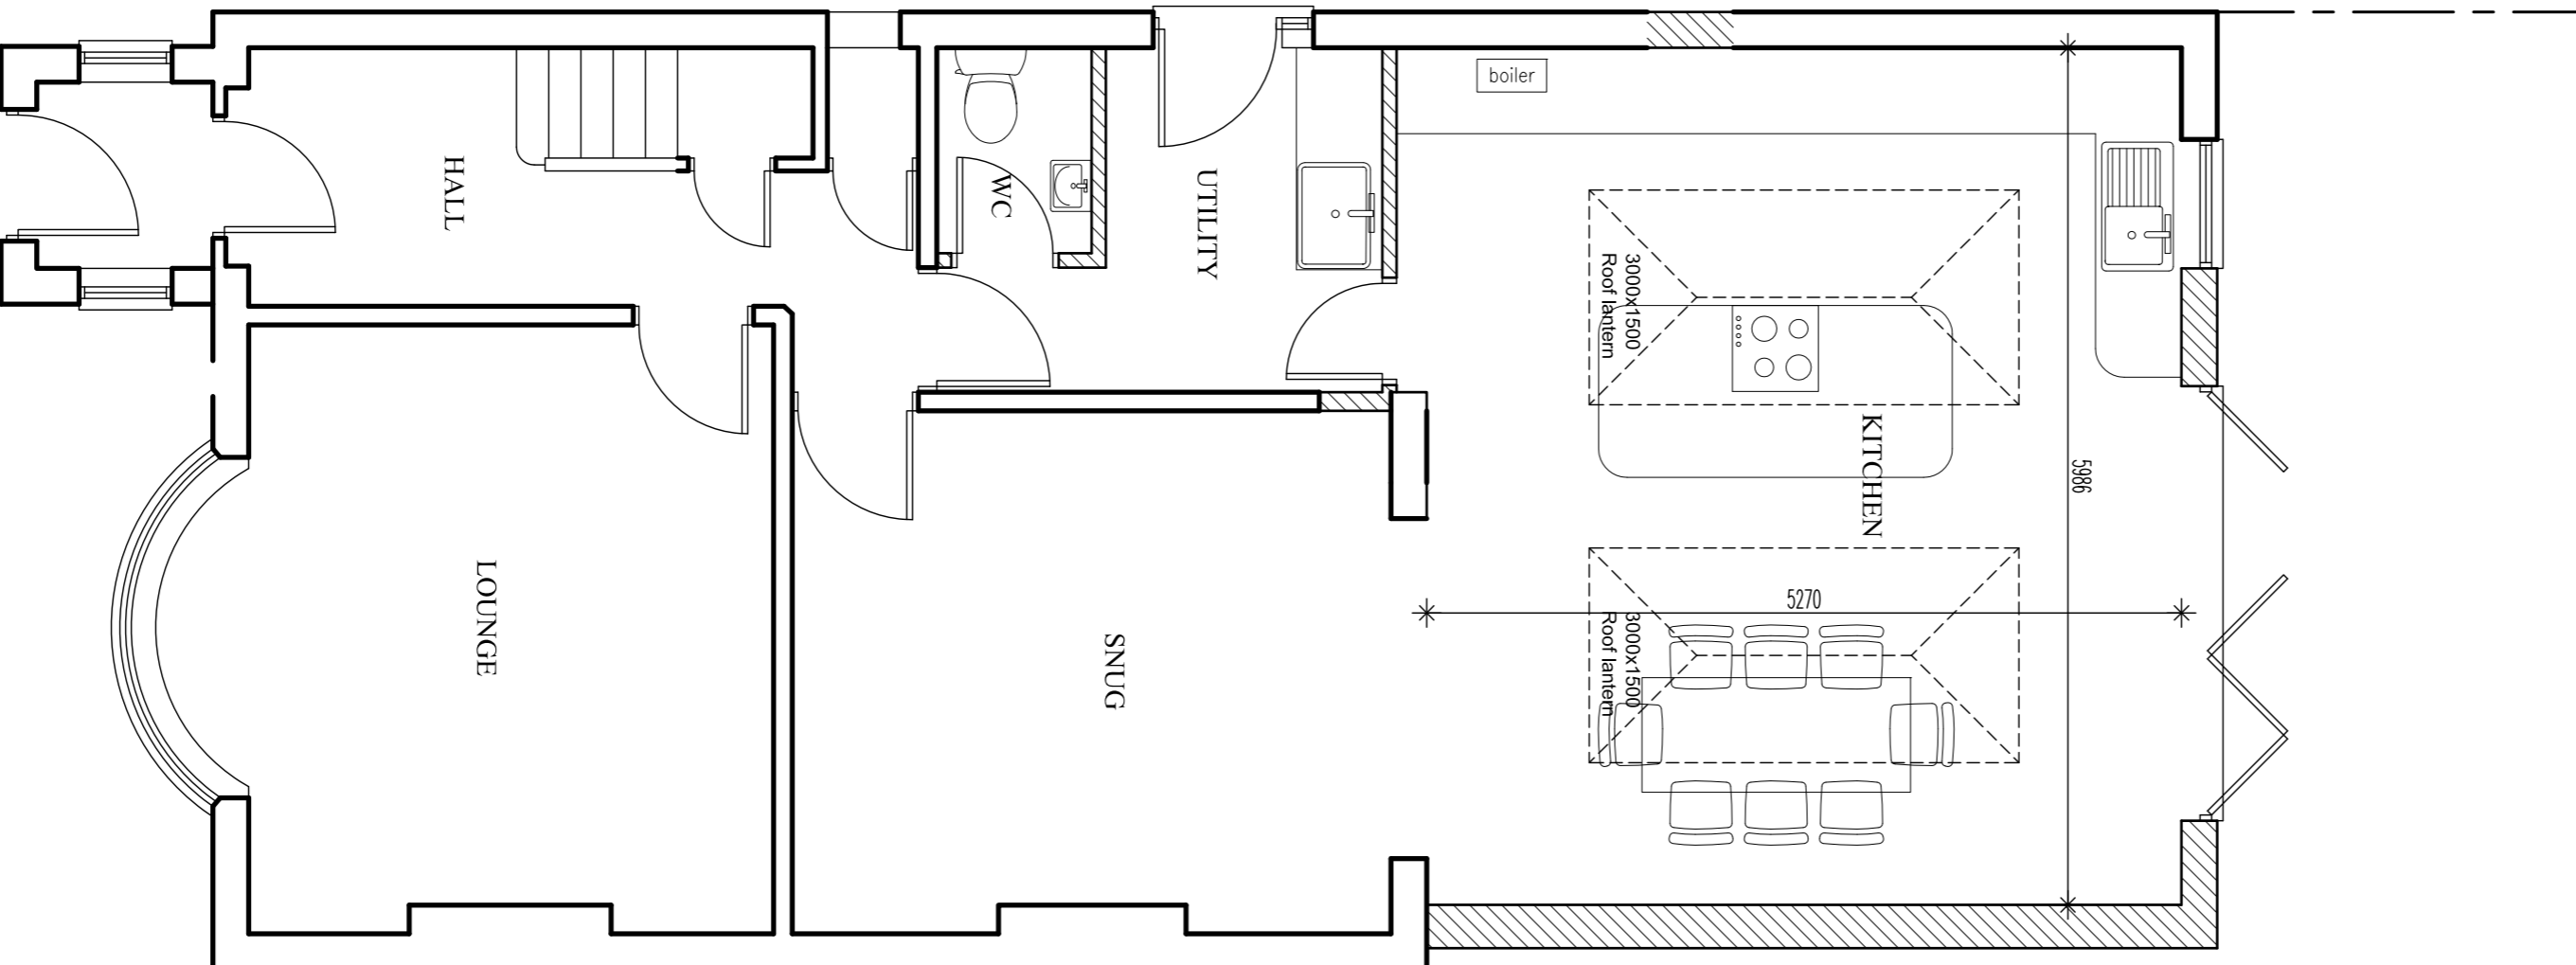


GROUND FLOOR

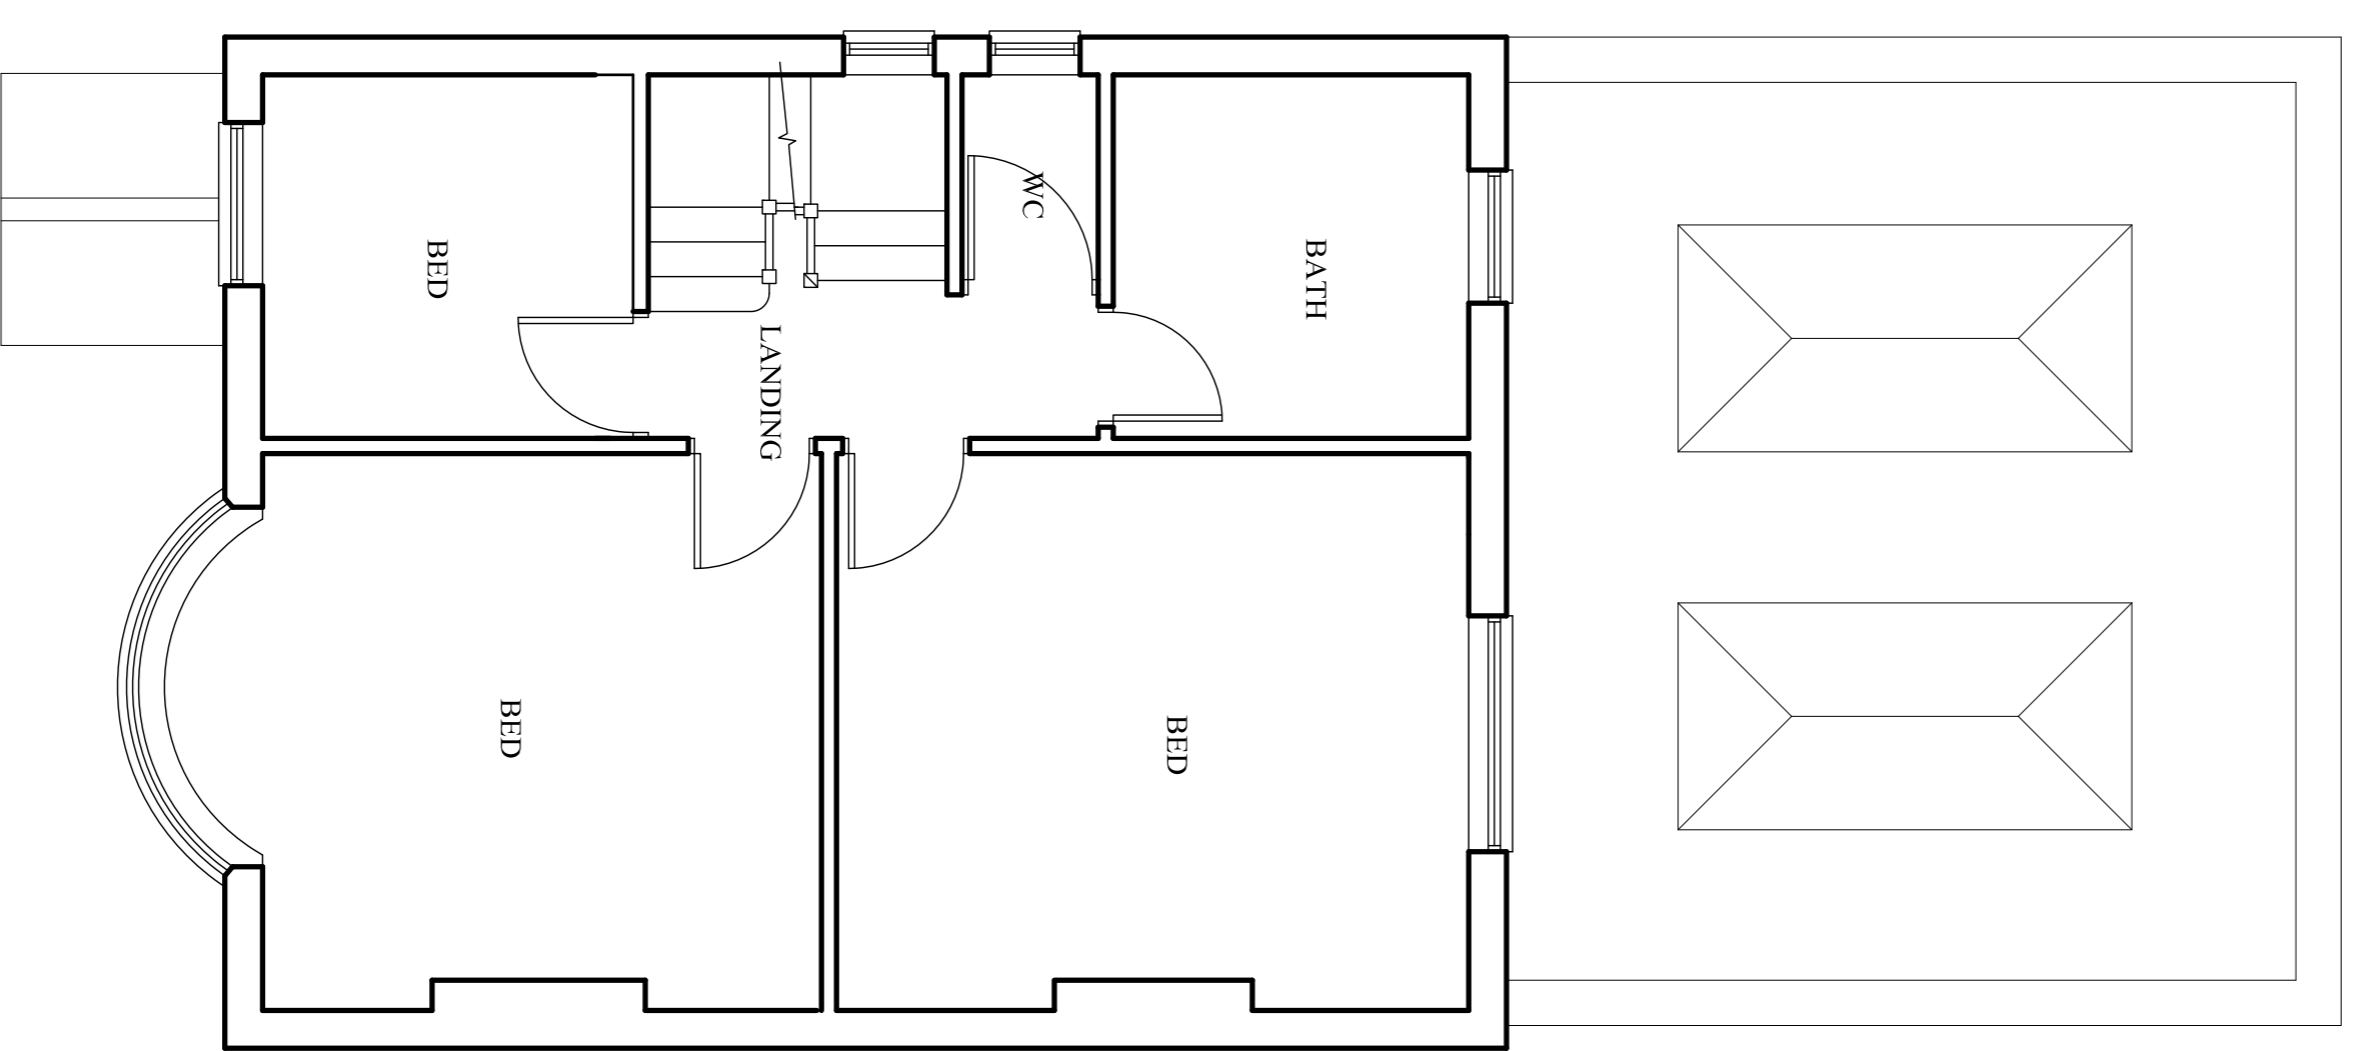

FIRST FLOOR

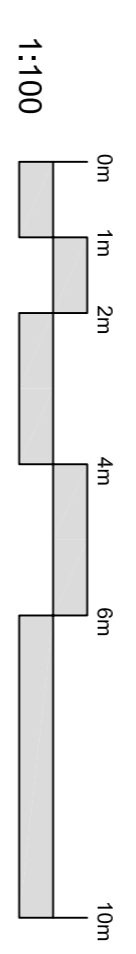

1:100

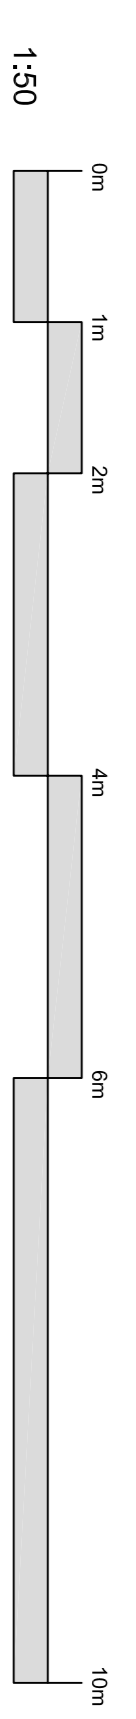

1:50

DRAWING REVISIONS		
Rev	Date	Details
A	13/04/23	Utility amended
B	09/08/23	First floor extension removed
C	13/03/24	Scheme up-dated

MWS Architectural Ltd
ARCHITECTURAL CONSULTANT
 Email: mws@mwsonline.co.uk
 Tel/Fax: 01353 865 352

Project:
PROPOSED EXTENSION
 30A Barton Road Ely
 Cambridgeshire

Drawing:
Sketch Scheme B

Drawing File Location:
 DRAWING/EXTENSION
 Drawn by: MWS
 Scale: 1:100, 1:50
 Date: 20/05/23

This drawing is © copyright protected.
 All dimensions to be checked on site.
 Any discrepancy should be reported to the Architect immediately.
 This drawing should not be scaled.
 Drawing no: **506/P/03**
 Revision: **C**