

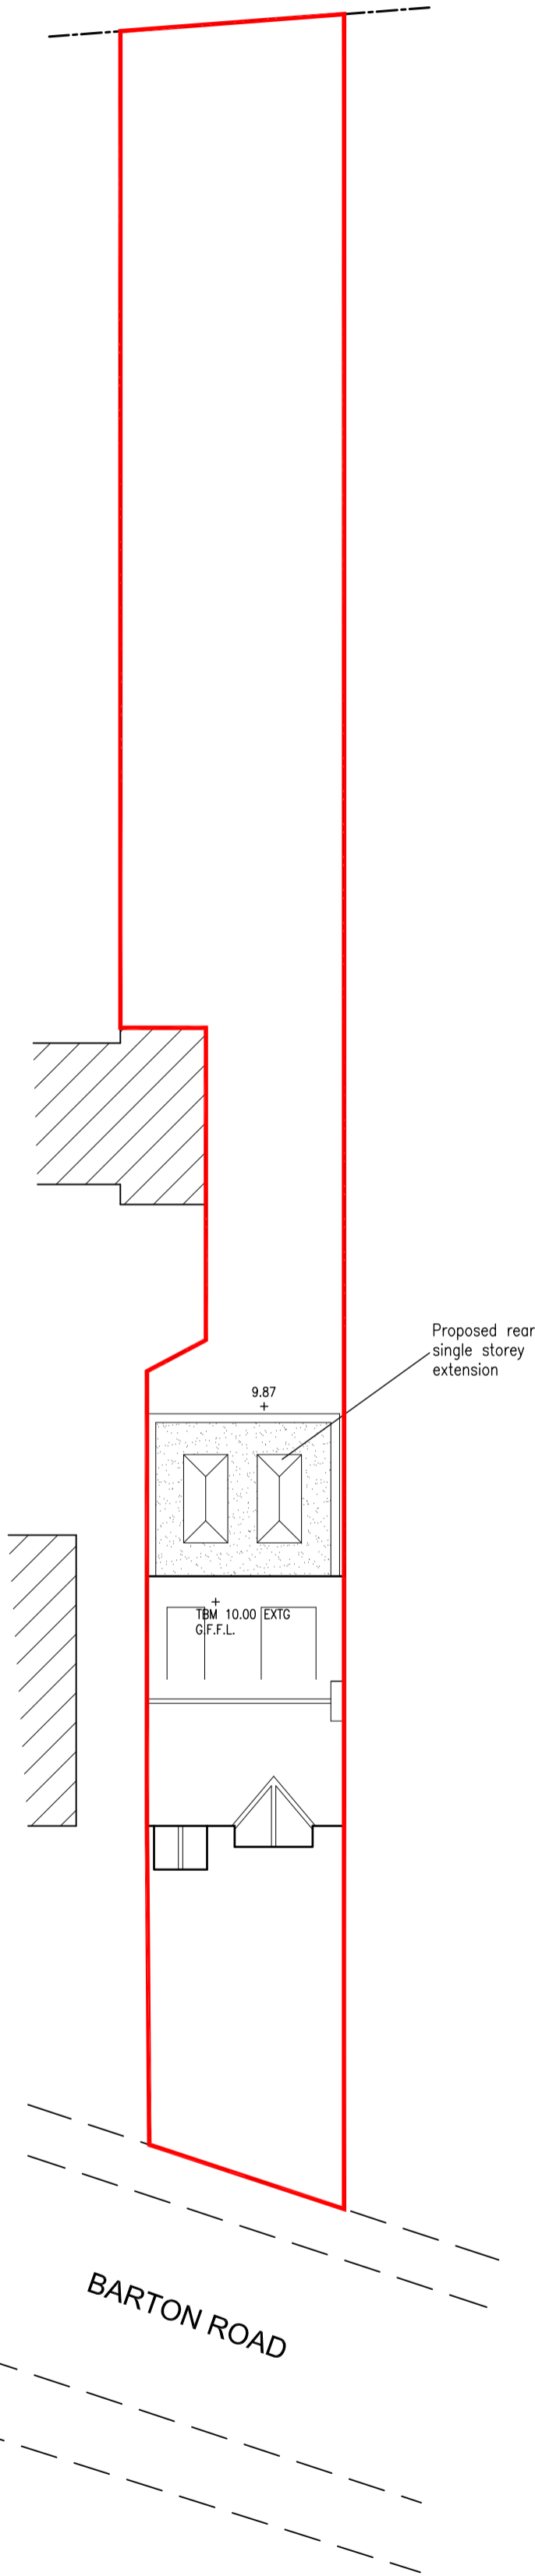


1:100

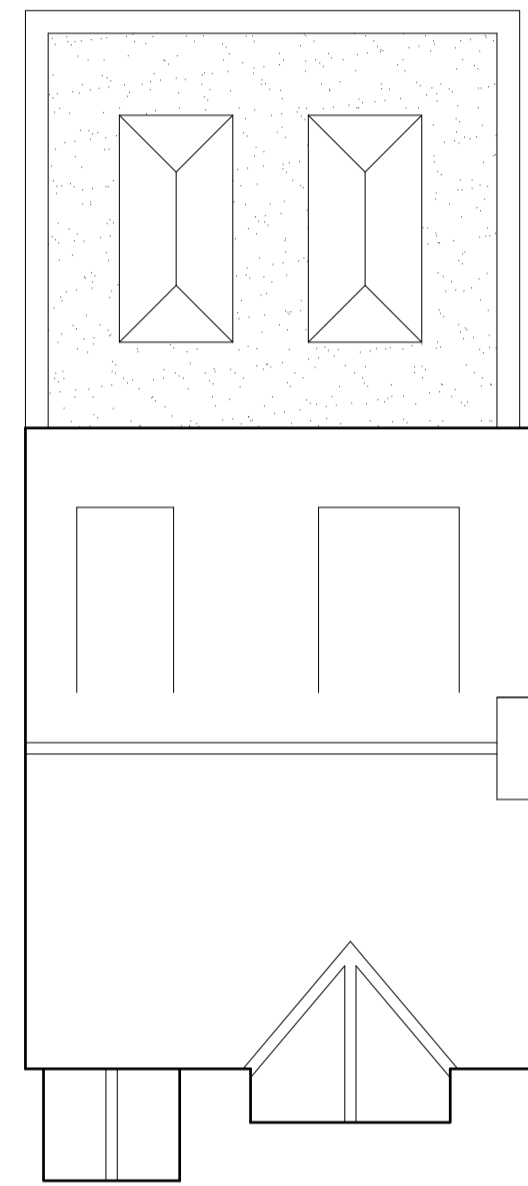

1:200

 

ROOF PLAN  
Scale 1:100

DRAWING REVISIONS		
Rev	Date	Details
A	09/06/23	First floor extension removed

**MWS Architectural Ltd**  
ARCHITECTURAL CONSULTANT  
Tel/Fax: 01353 665 352  
Email: mark@mwsarchitectural.co.uk

Project:  
**PROPOSED EXTENSION**  
30A Barton Road Ely  
Cambridgeshire

Drawing:  
**SITE PLAN**

Drawing File Location:  
DRAWING-FILE-LOCATION

Drawn by: MWS Scale: 1:200 Date: 05-04-23

This drawing is © copyright protected.  
All dimensions to be checked on site.  
Any discrepancies to be reported to  
the Architect immediately.  
This drawing should not be scaled.

Drawing no: **506P/05** Revision **A**