


Alterations to Frankfort Barn, Worstead. NR28 9RU


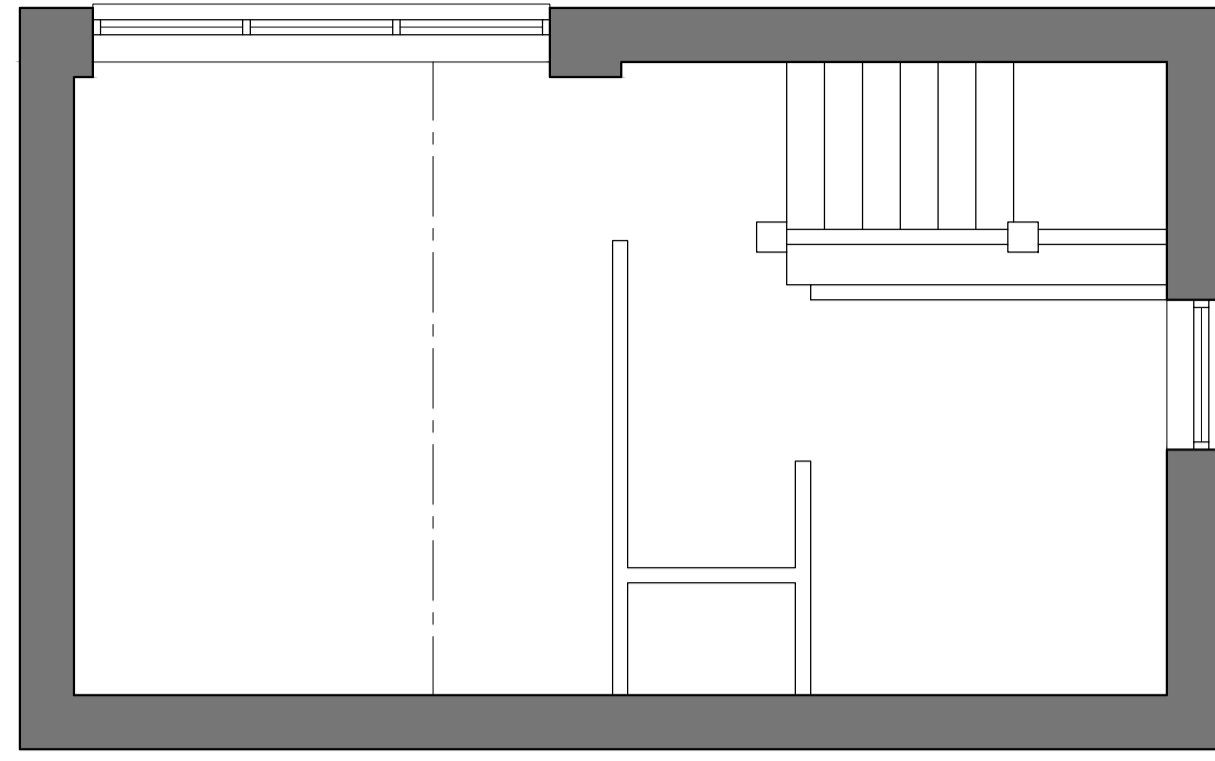


Existing First Floor Plan (1:50)




Existing West Elevation (1:50)


Existing Ground Floor Plan (1:50)

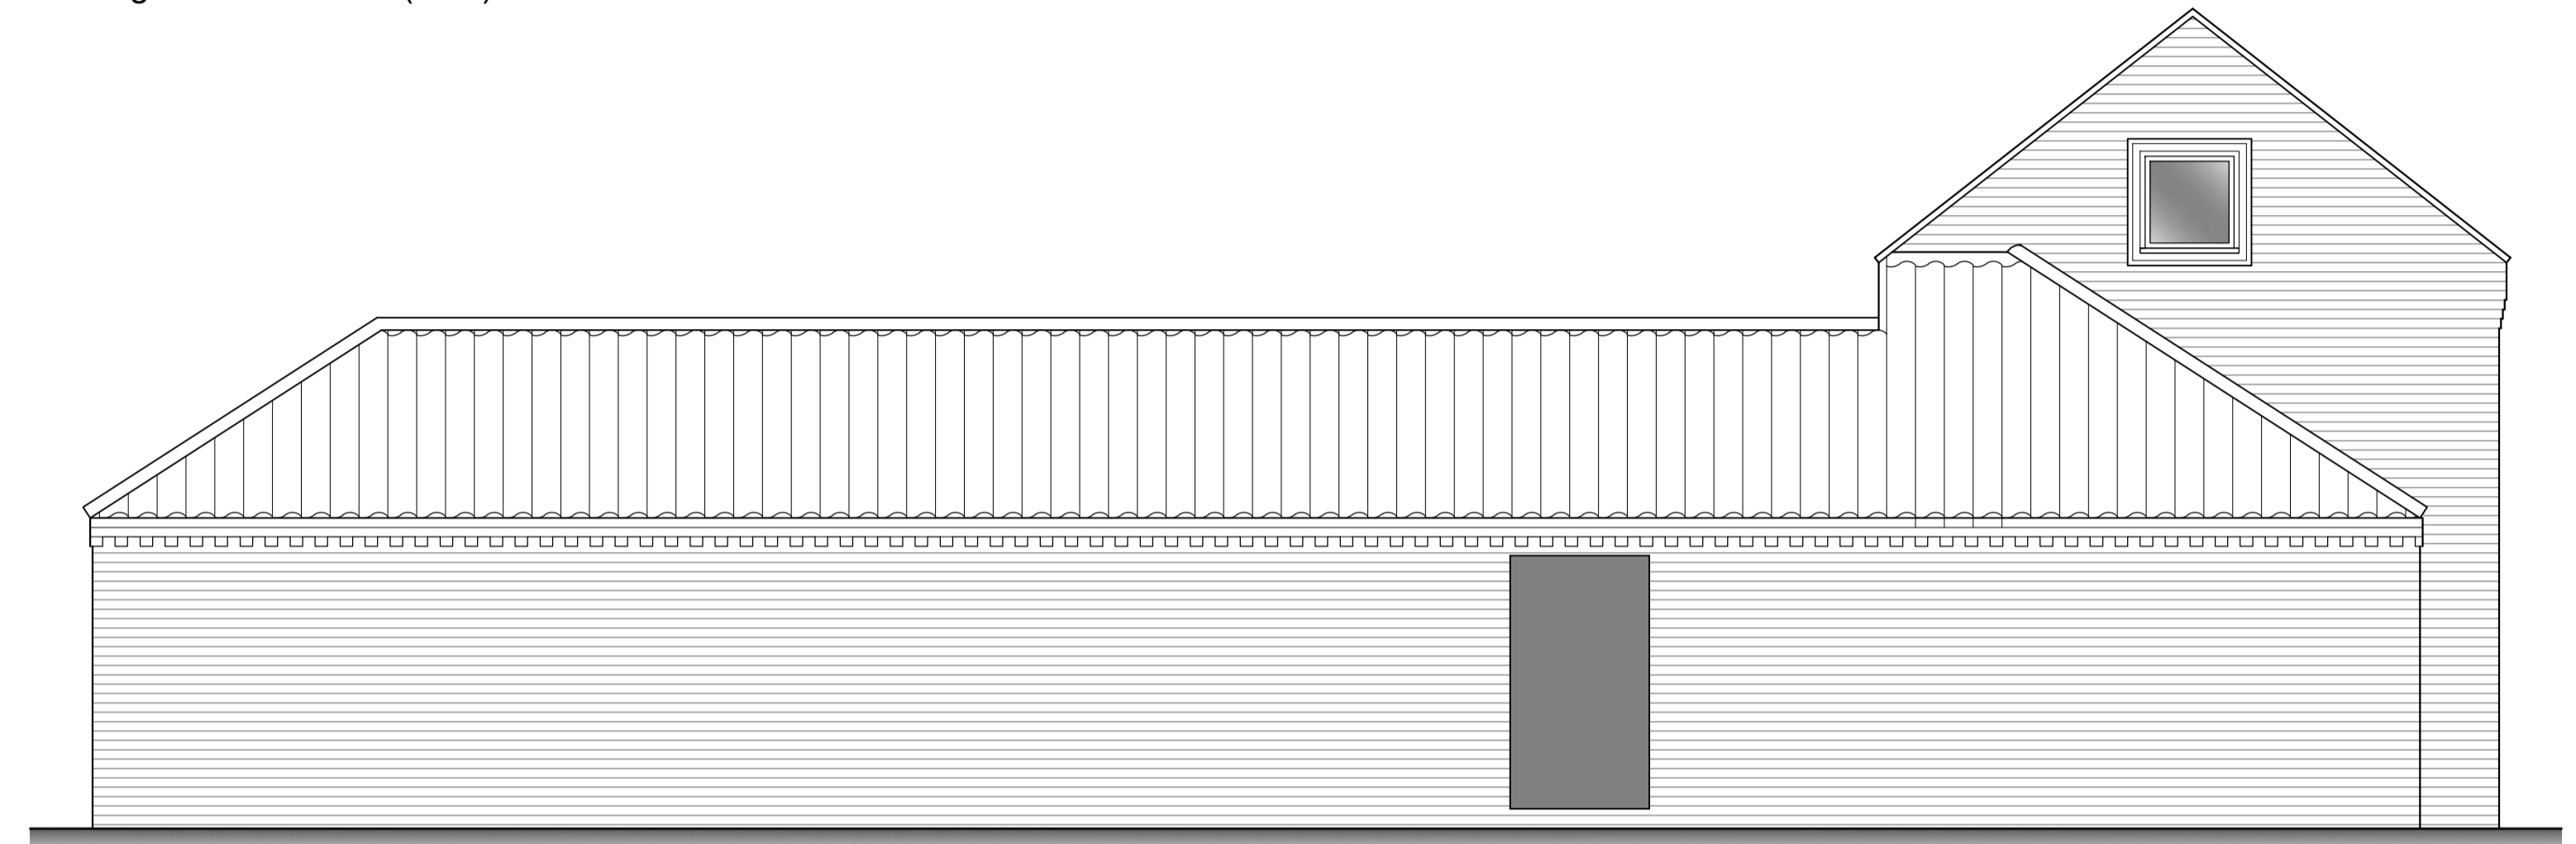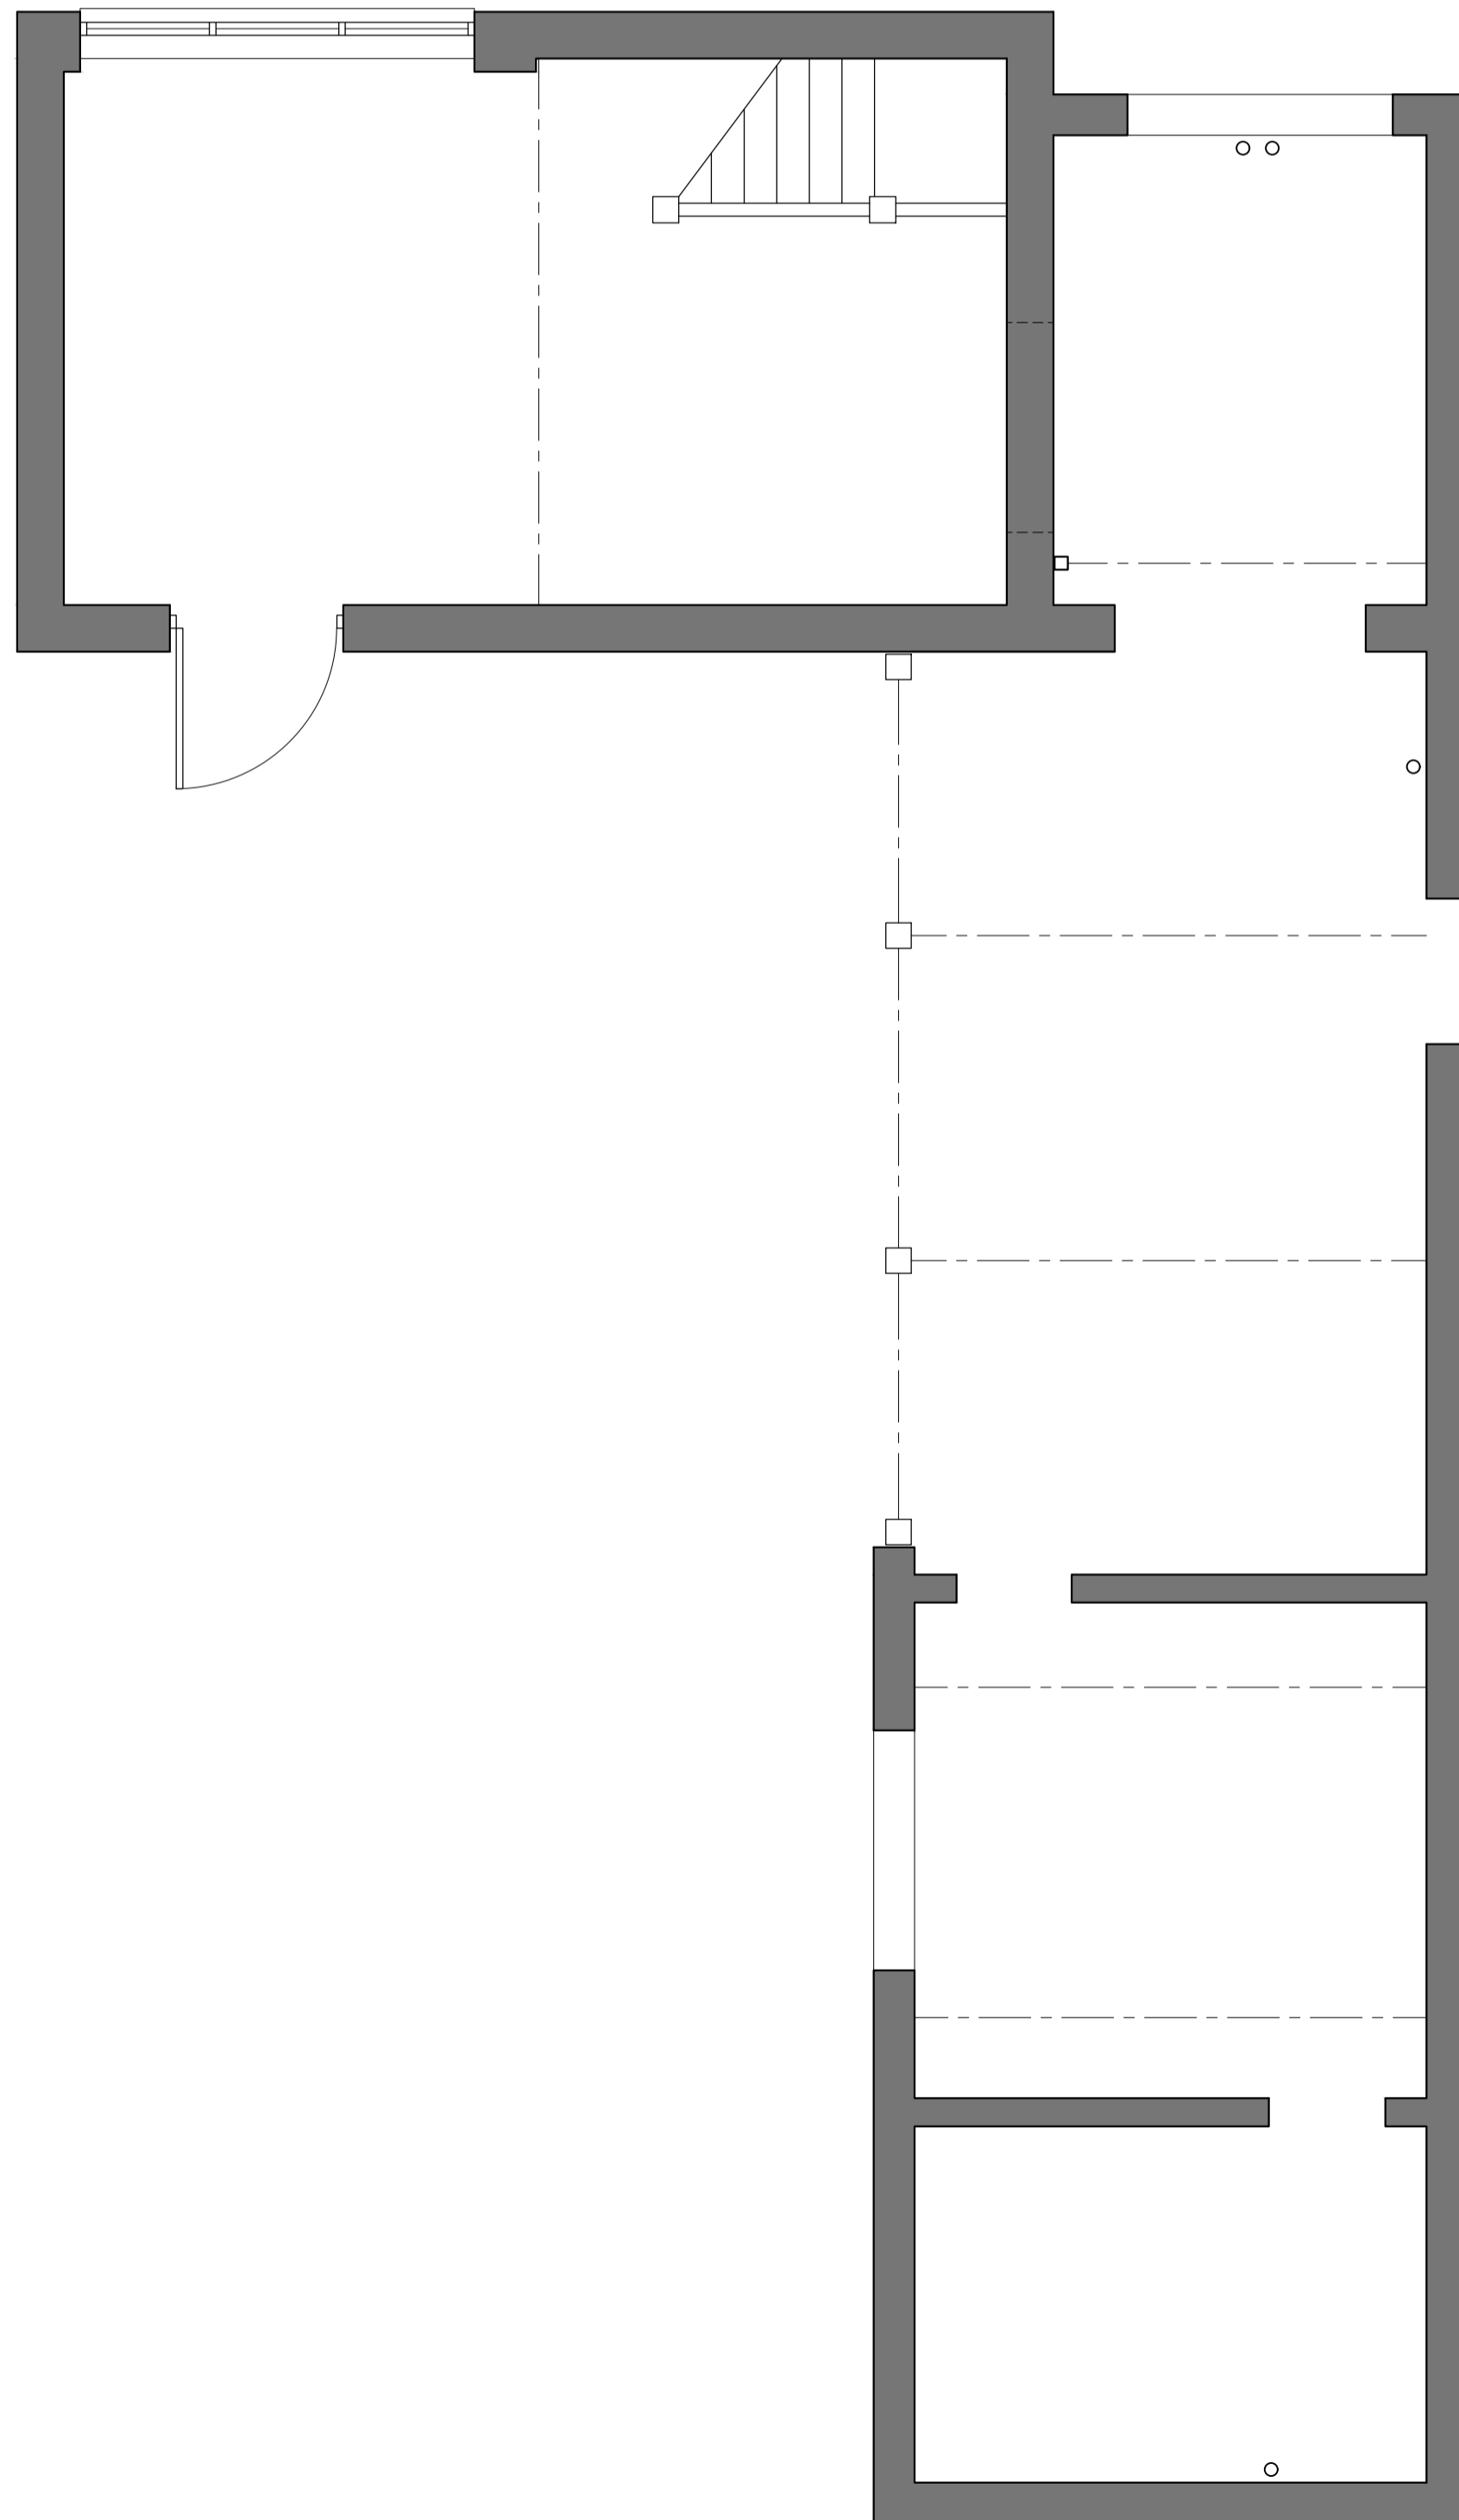

Existing East Elevation (1:50)

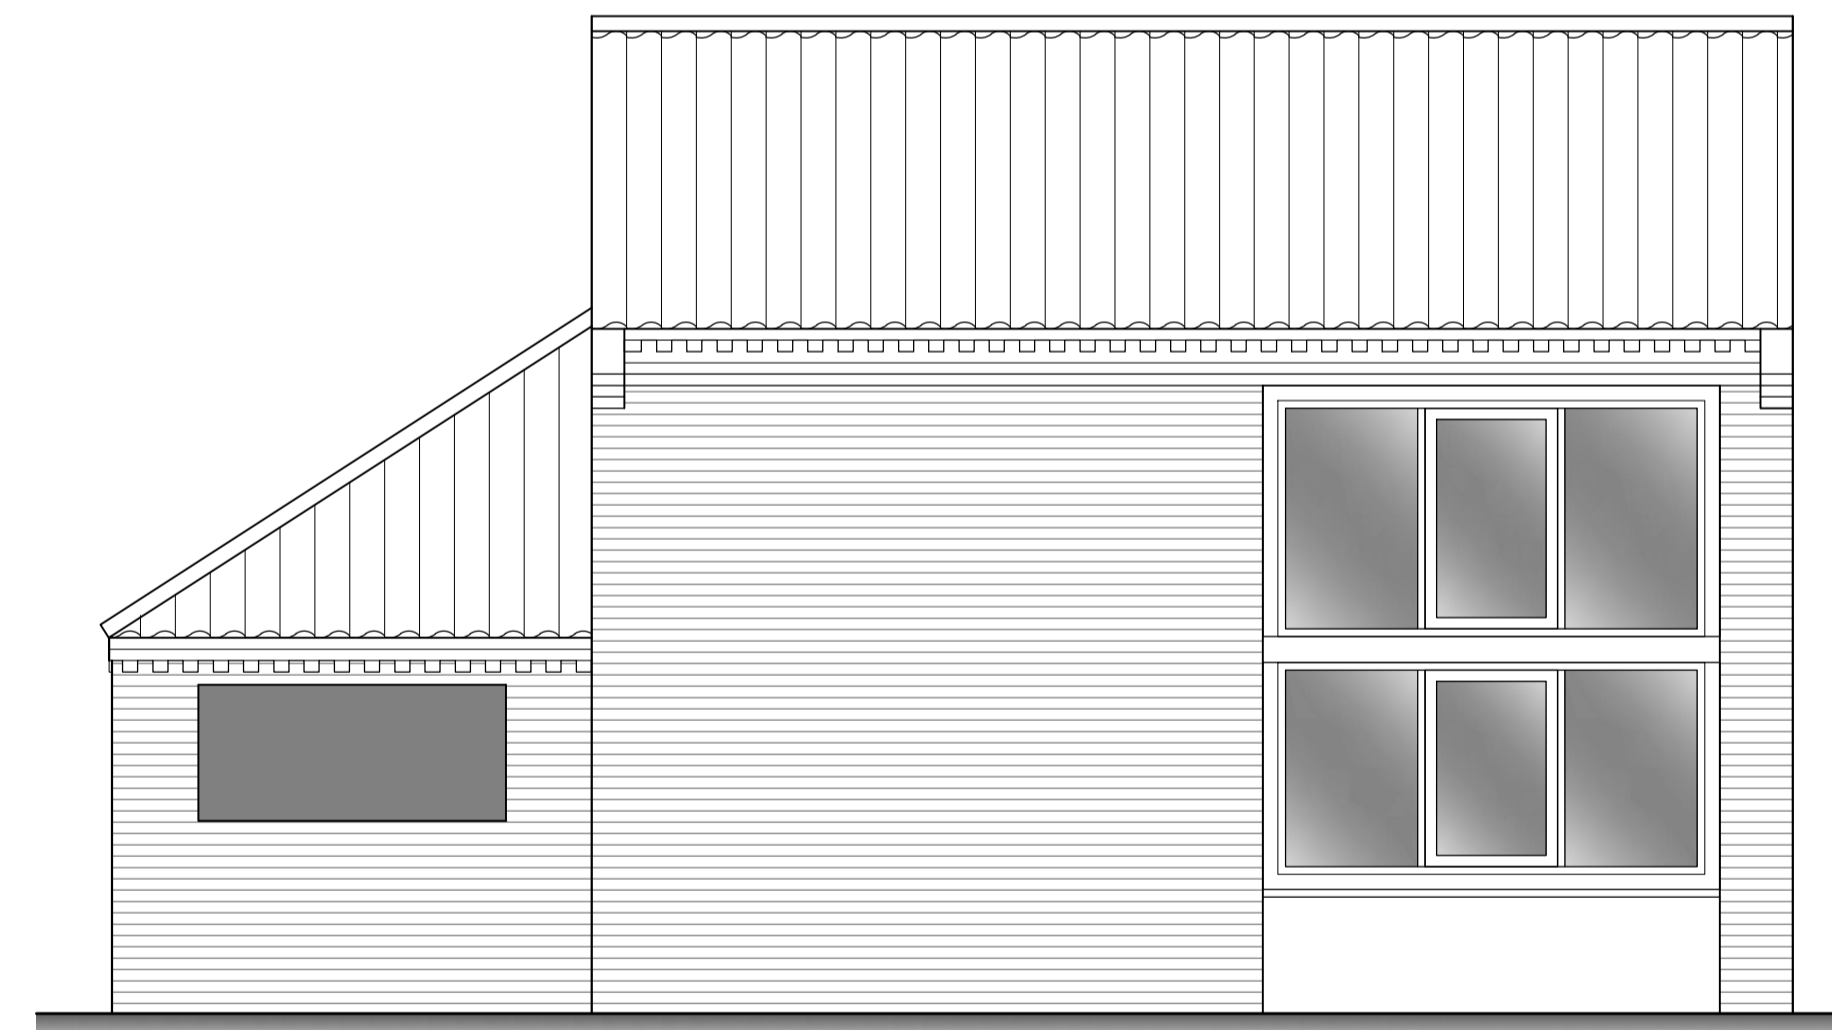

Existing North Elevation (1:50)

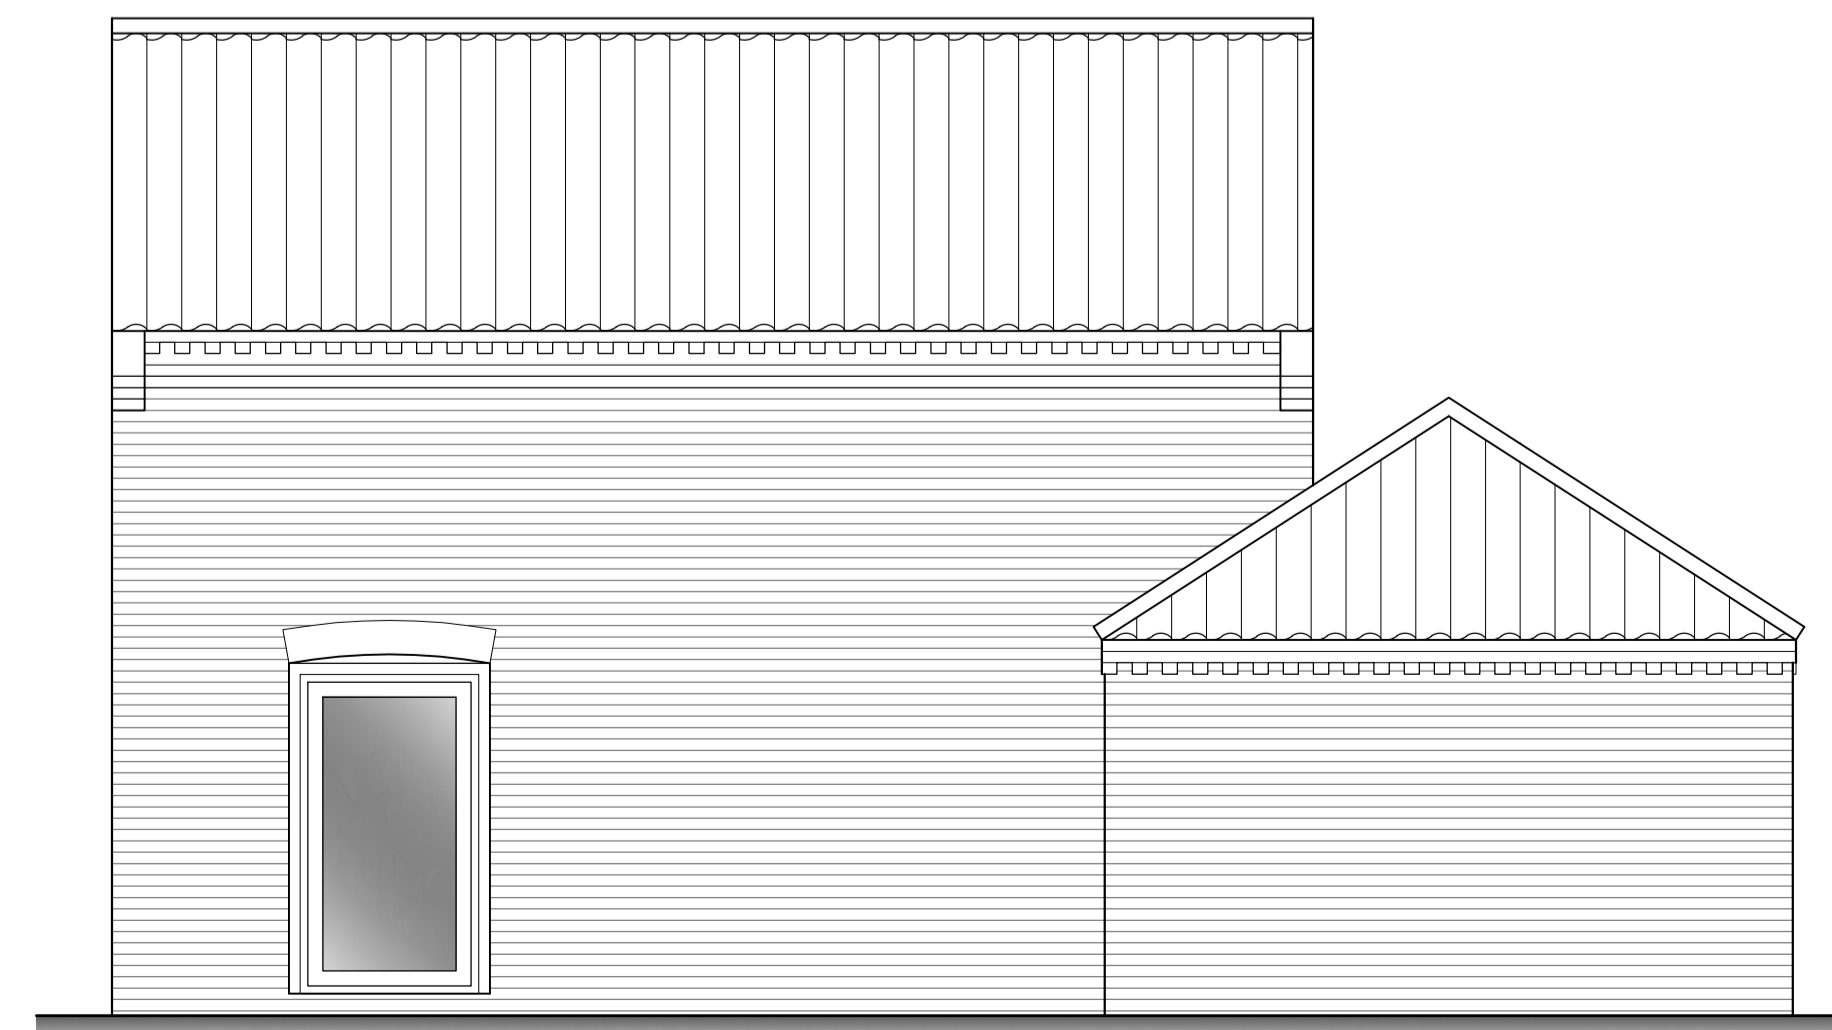

Existing South Elevation (1:50)

SMG ARCHITECTS



The Studio, St. Peters Road,
Sheringham,
Norfolk,
NR26 8QY

www.smg-architects.co.uk
info@smg-architects.co.uk
01263 824422

All dimensions are to be checked on site and the Architect is to be notified of any discrepancies. Written dimensions are to be followed in preference to scaled dimensions. This drawing is copyright and may not be reproduced without the written consent of SMG Architects.

Job Title Alterations to Frankfort Barn,
Worstead. NR28 9RU

Client Mr R Bell

Drwg. Title Plans and Elevations as Existing

Job No.	Drawn by	Checked by
23.5113.015	AG	-
Drwg. No.	Rev	Date
EX01	-	9.2.23

Chartered Architects
arb
Architects Registration Board