






EAST : SIDE ELEVATION 1:50

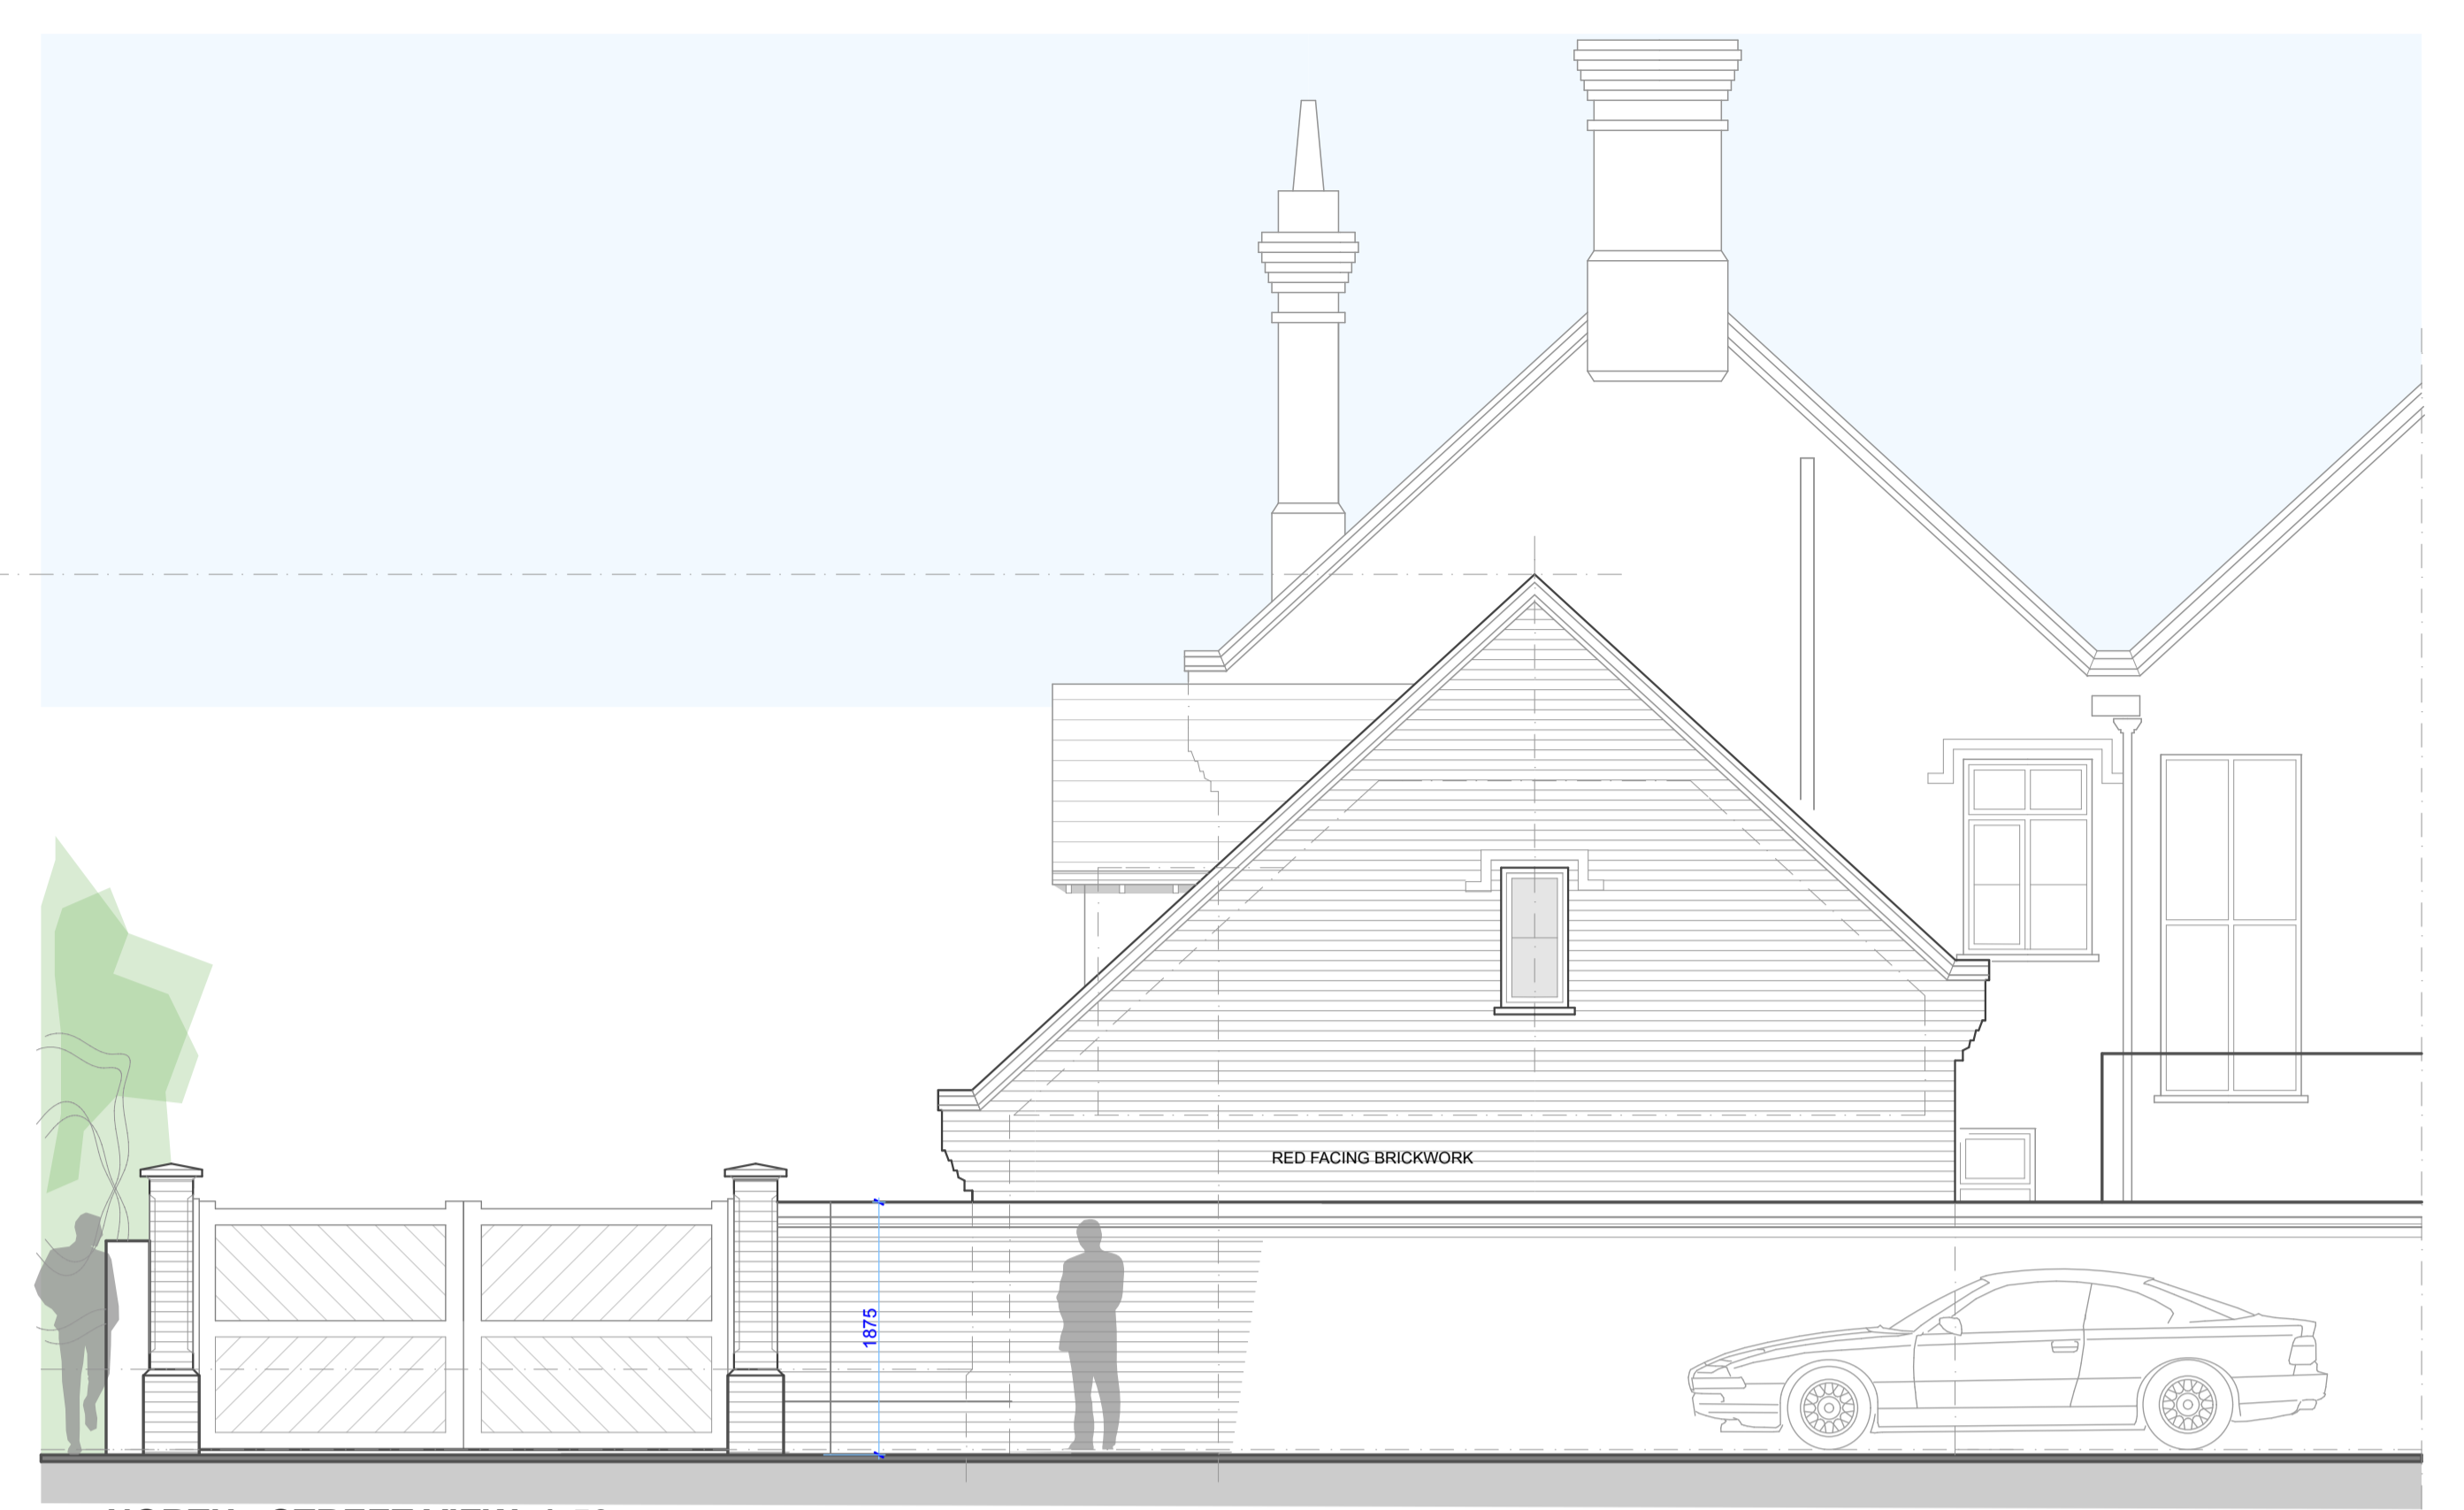

NORTH : STREET VIEW 1:50

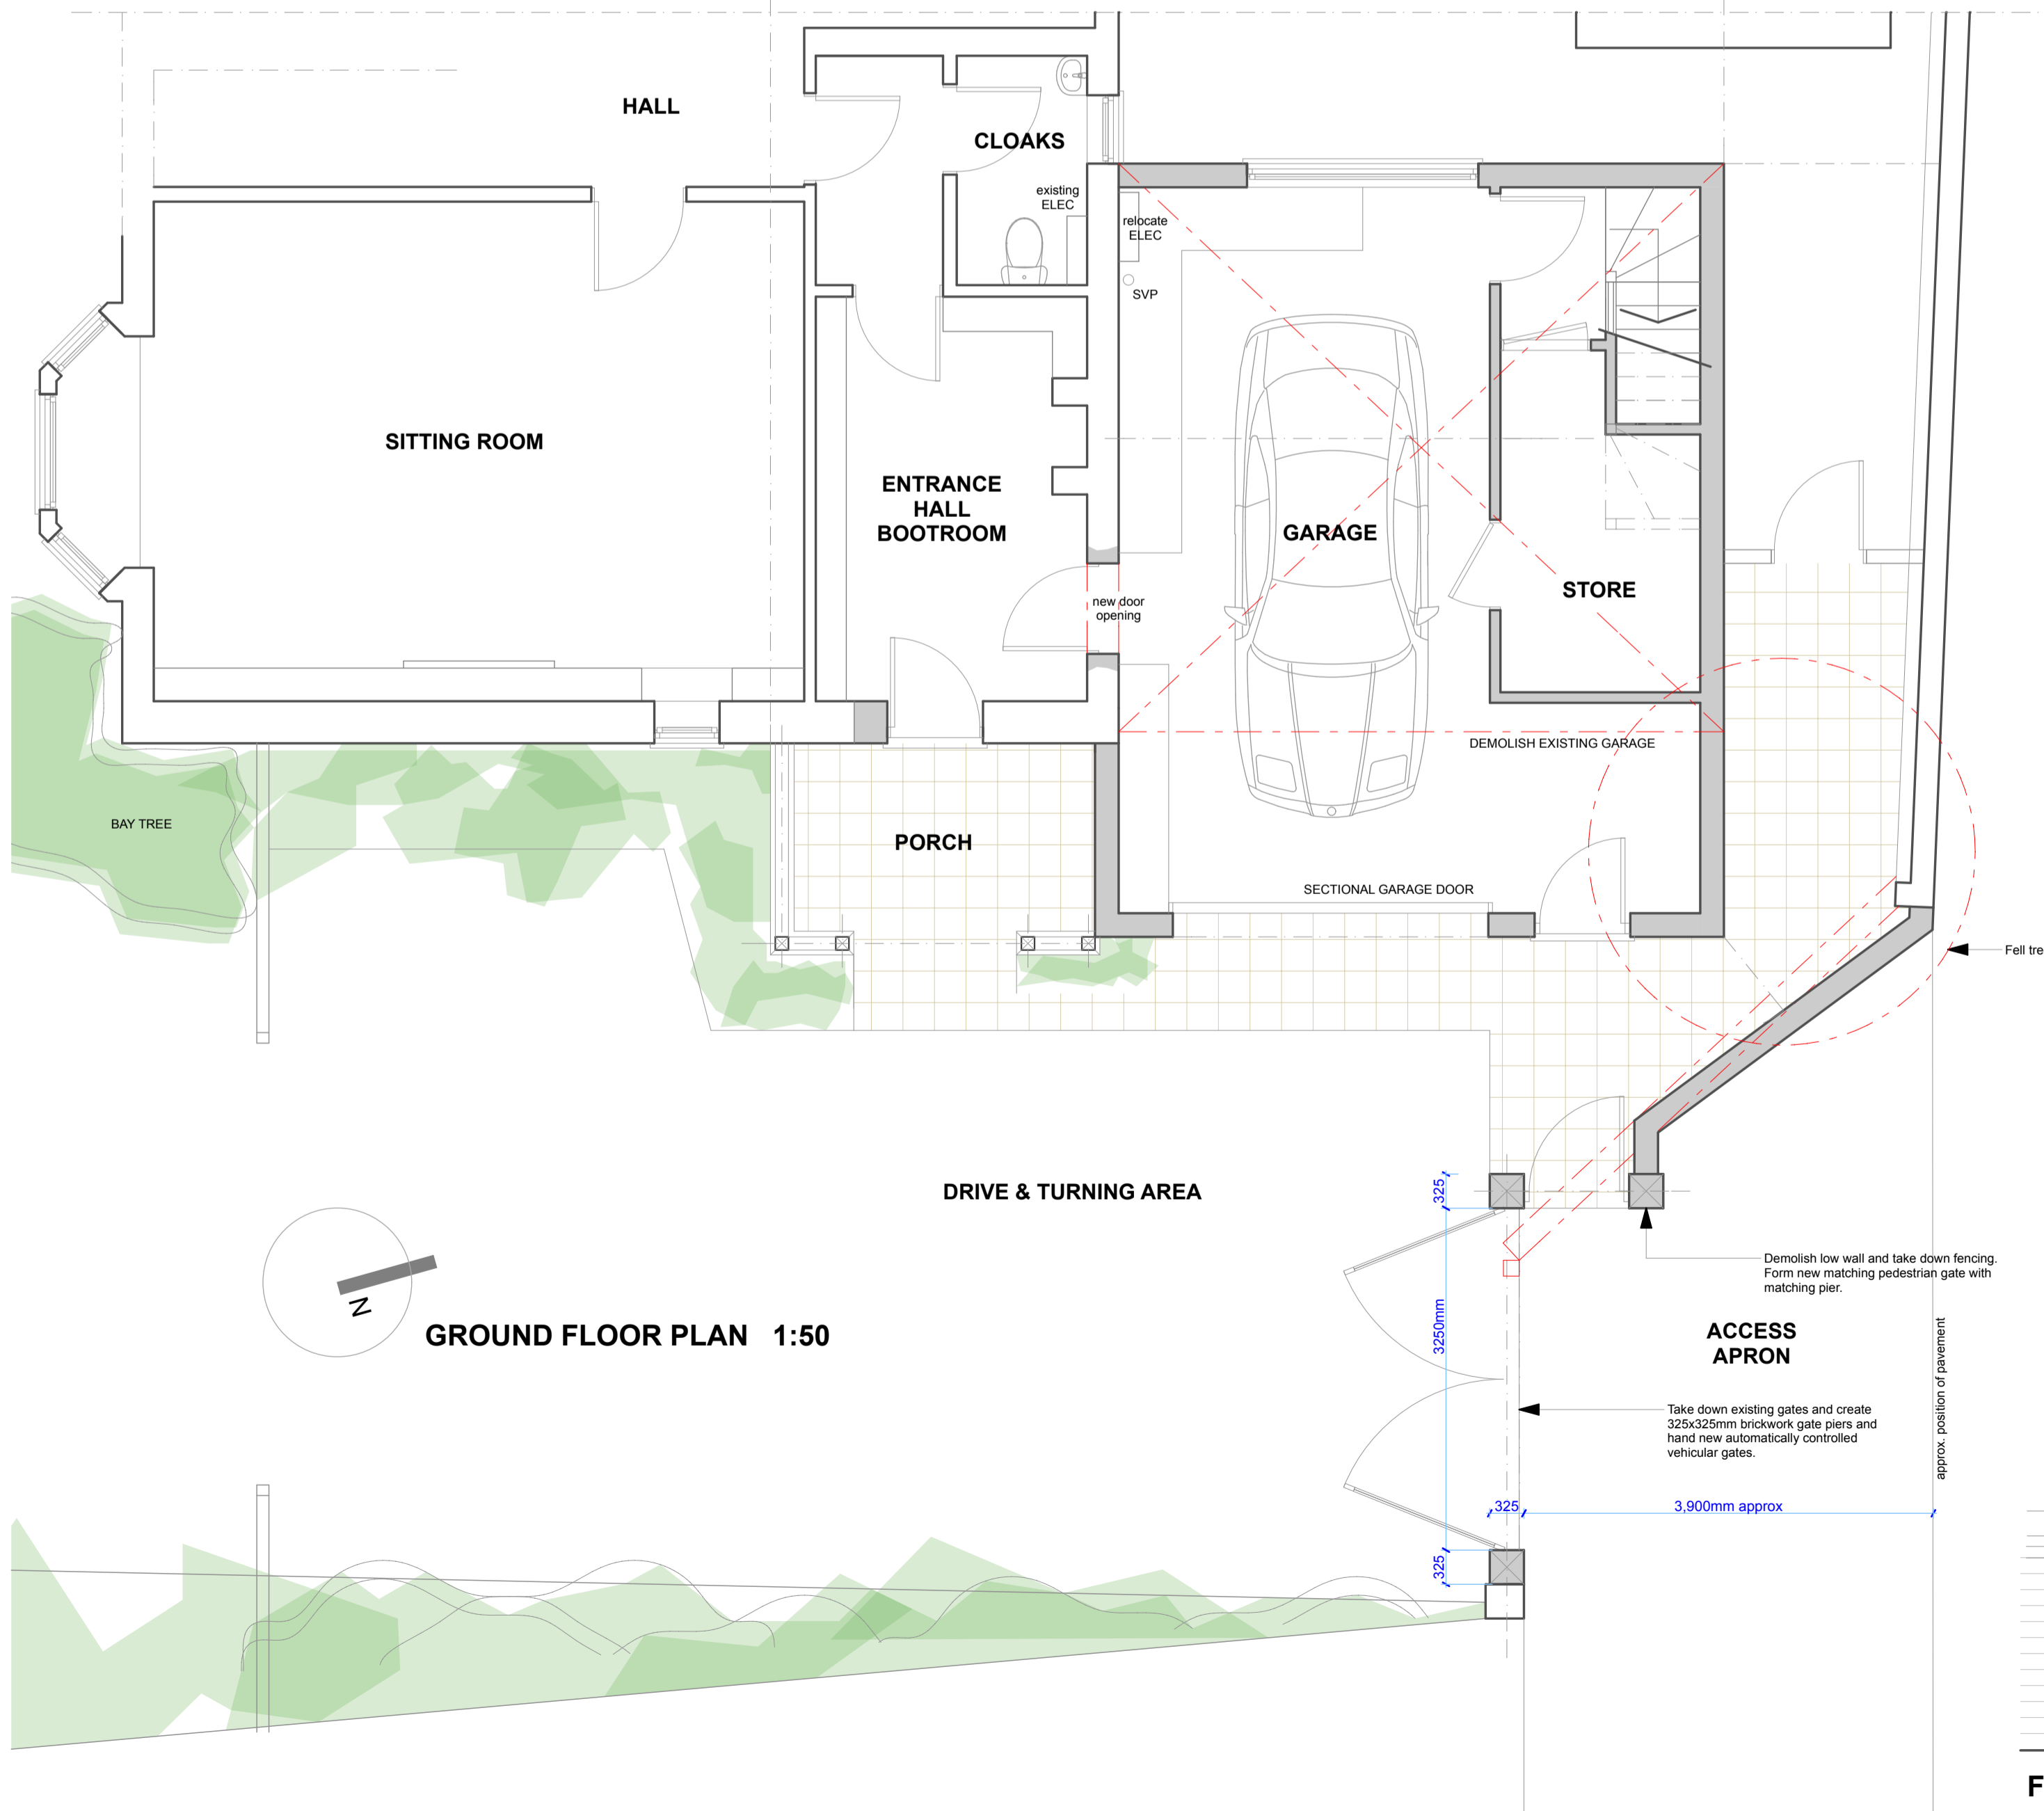

GROUND FLOOR PLAN 1:50

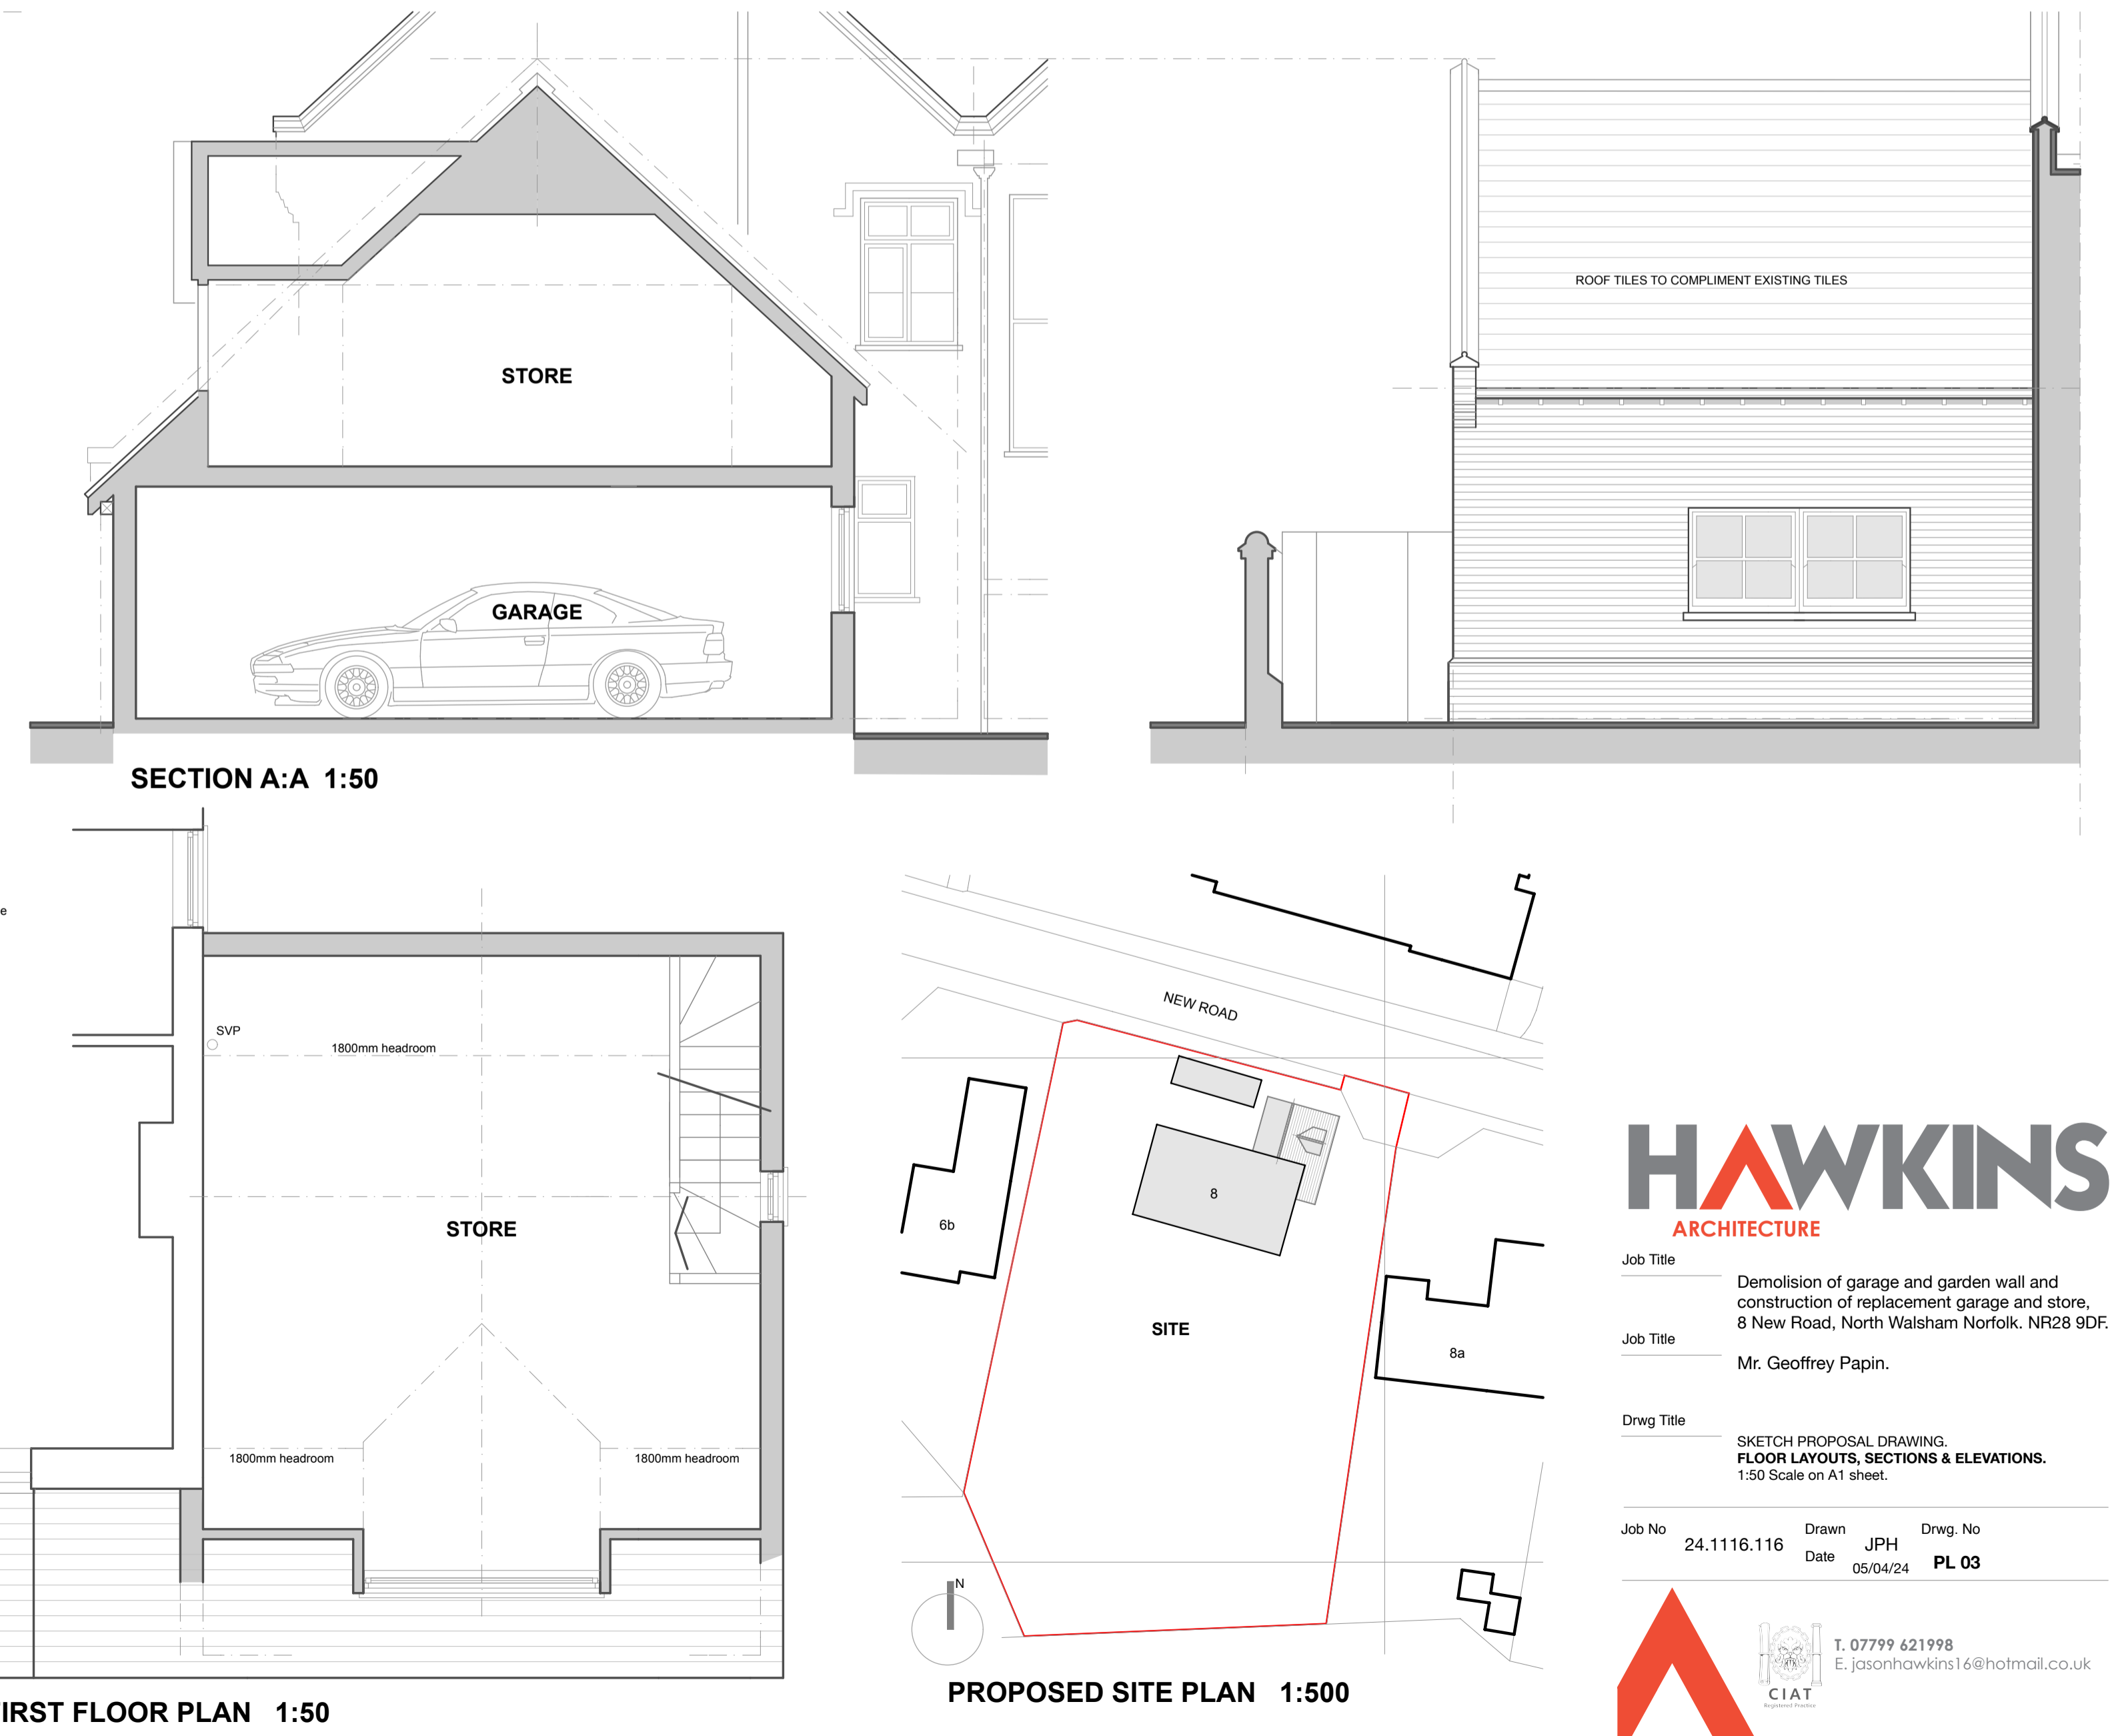

SECTION A:A 1:50

FIRST FLOOR PLAN 1:50

PROPOSED SITE PLAN 1:500

HAWKINS
ARCHITECTURE

Job Title: Demolition of garage and garden wall and construction of replacement garage and store, 8 New Road, North Walsham Norfolk. NR28 9DF.
Job Title: Mr. Geoffrey Papin.
Drwg Title: SKETCH PROPOSAL DRAWING. FLOOR LAYOUTS, SECTIONS & ELEVATIONS. 1:50 Scale on A1 sheet.
Job No: 24.1116.116 Drawn: JPH Date: 05/04/24 Drwg. No: PL 03

HAWKINS
T. 07799 621998
E. jasonhawkins16@hotmail.co.uk