


Section Through Proposed Front (South) Dormer

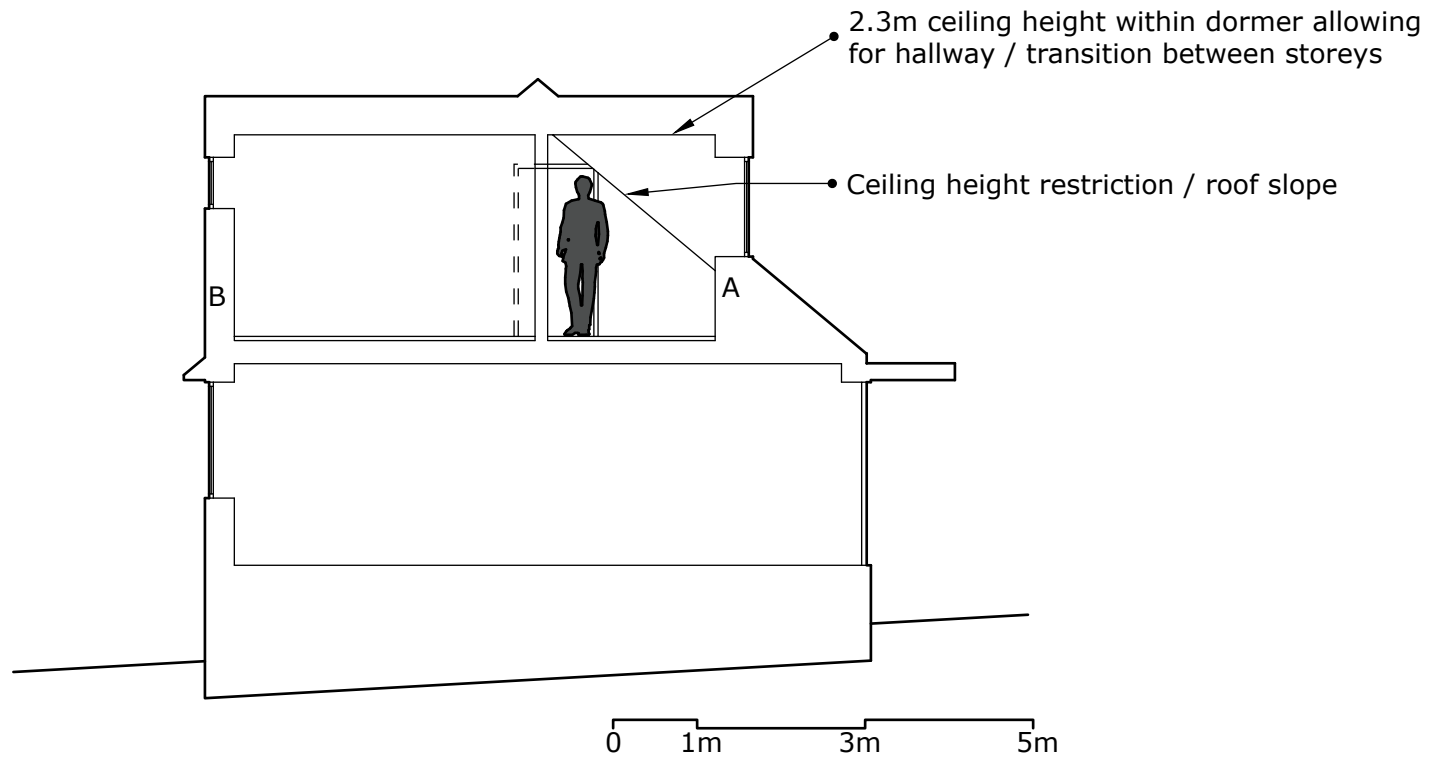

Key:

- A - Proposed front elevation (south facing) dormer.
- B - Proposed rear (north facing) dormer.

Dormer Vertical Section
Scale 1:100 @ A4
Drawn by R Afinowi-Luitz
April 2024
Version 1